


PROPERTY MAPS

LEBANON, MAINE

PREPARED BY

**JOHN E. O'DONNELL & ASSOCIATES
AUBURN, MAINE**

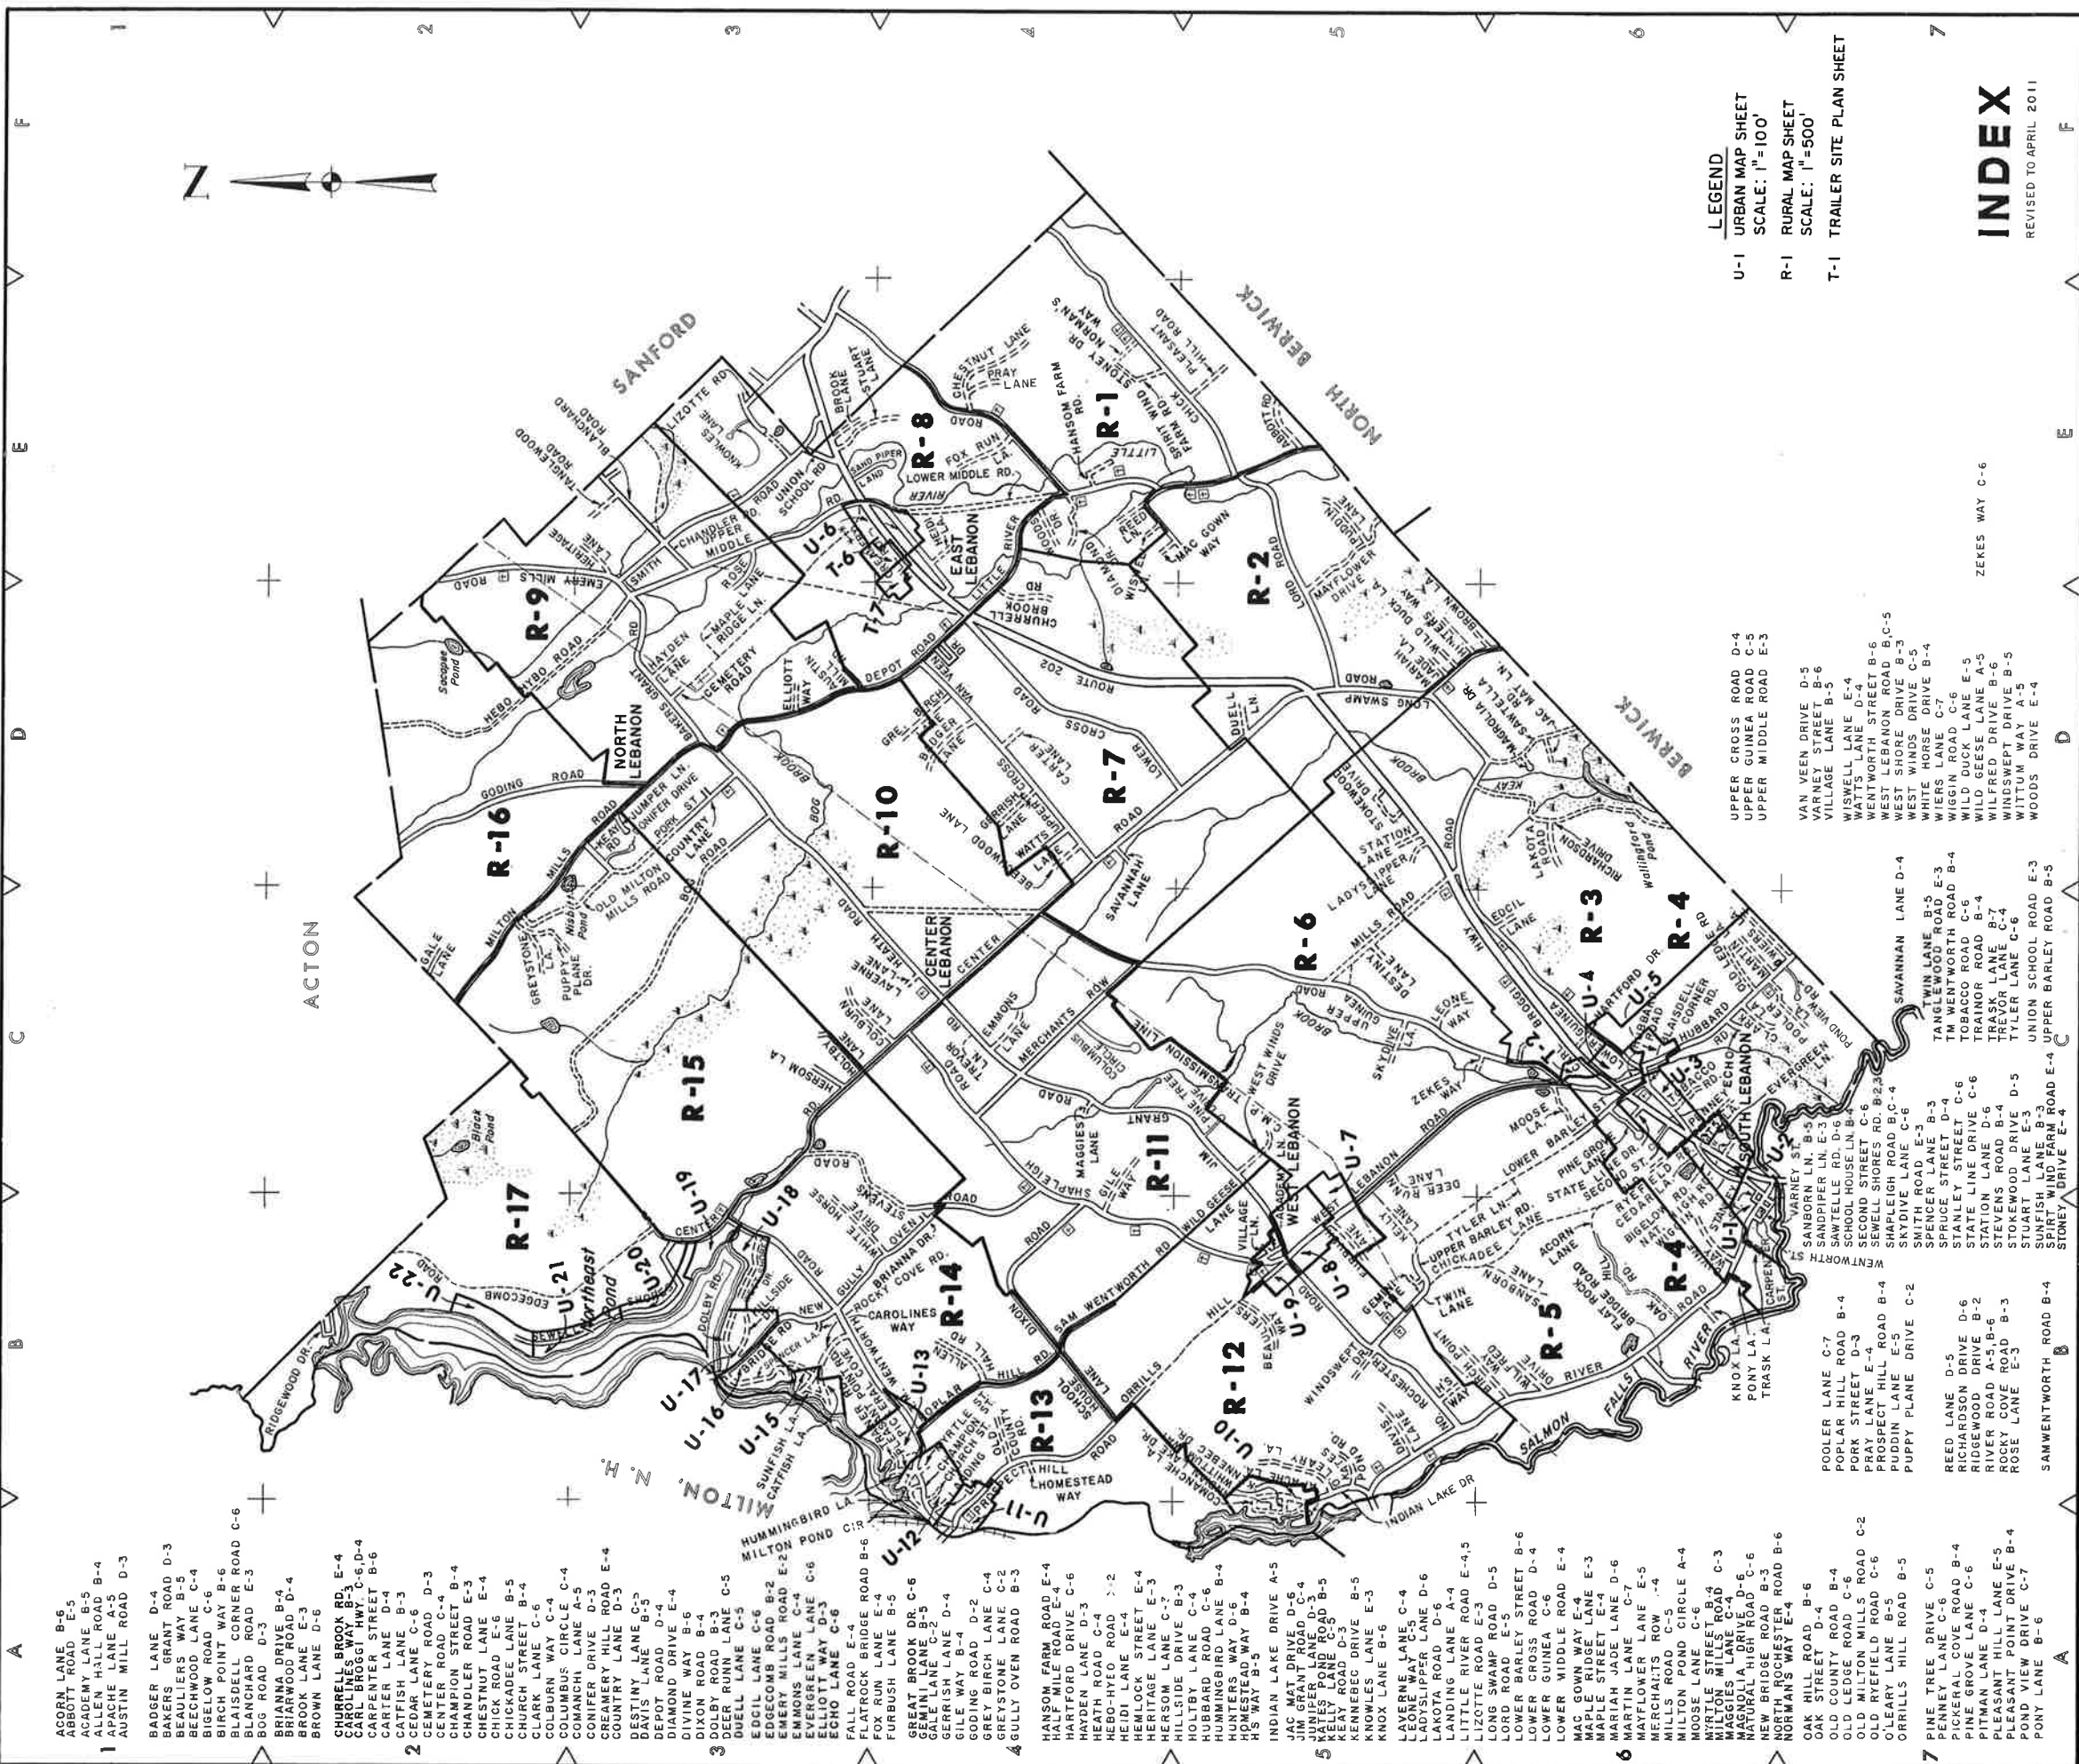

LEGEND
 U-1 URBAN MAP SHEET
 SCALE: 1" = 100'
 R-1 RURAL MAP SHEET
 SCALE: 1" = 500'
 T-1 TRAILER SITE PLAN SHEET

INDEX
 REVISED TO APRIL 2011




- 1 ACORN LANE B-6
ABBOTT ROAD E-5
ACADEMY LANE G-5
ADAMS ROAD B-4
APACHE LANE A-5
AUSTIN MILL ROAD D-3
- 2 BADGER LANE D-4
BAKERS GRANT ROAD D-3
BEAULIERS WAY B-5
BEECHWOOD LANE C-4
BIGELOW ROAD C-6
BIRCH POINT WAY B-6
BLAISDELL CORNER ROAD C-6
BLANCHARD ROAD E-3
BOG ROAD D-3
BRIARWOOD ROAD B-4
BROWN LANE D-6
- 3 CHURCHILL BROOK RD E-4
CAROLINES WAY B-3
CARPENTER STREET B-6
CARTER LANE D-4
CATFISH LANE B-3
CEDAR LANE C-6 D-3
CEMETERY ROAD C-4
CHAMPION STREET B-4
CHANDLER ROAD E-3
CHESTNUT LANE E-4
CHICKADEE LANE B-5
CHURCH STREET B-4
CLARK LANE C-6
COLBURN WAY C-4
COLUMBUS CIRCLE C-4
COMBACH LANE A-5
CREAMERY HILL ROAD E-4
COUNTRY LANE D-3
DESTINY LANE B-5
DEPOT ROAD D-4
DIAMOND DRIVE E-4
DIVINE WAY B-6
DIXON ROAD B-4
DOLBY ROAD B-3
DUELL LANE C-5
EDGELANE C-6 B-2
EDGECOMB ROAD E-2
EMERY MILLS ROAD E-2
EMMONS LANE C-4
EVERGREEN LANE C-6
ELLIOTT WAY D-3
ECHO LANE C-6
FALL ROAD E-4
FLATROCK BRIDGE ROAD B-6
FOX RUN LANE E-4
FURBUSH LANE B-5
HAYDEN ROAD C-3
HEATH ROAD D-3
HEBO-HYEO ROAD D-2
HEIDI LANE E-4
HEMLOCK STREET E-4
HERITAGE LANE E-3
HERSON LANE C-7
HILLSIDE DRIVE B-3
HULLBY LANE C-4
HUBBARD ROAD C-6
HUNTERS WAY D-6 B-4
HOMESTEAD WAY B-4
H'S WAY B-5
- 4 HANSON FARM ROAD E-4
HALLMILE ROAD E-4
HAYDEN DRIVE C-6
HEATH ROAD C-3
HEBO-HYEO ROAD D-2
HEIDI LANE E-4
HEMLOCK STREET E-4
HERITAGE LANE E-3
HERSON LANE C-7
HILLSIDE DRIVE B-3
HULLBY LANE C-4
HUBBARD ROAD C-6
HUNTERS WAY D-6 B-4
HOMESTEAD WAY B-4
H'S WAY B-5
- 5 INDIAN LAKE DRIVE A-5
JAC MAT DRIVE D-6
JIM GRANT ROAD C-4
JUNIPER LANE D-3
JULIE LANE C-5
KEAY ROAD D-3
KENNEBEC DRIVE B-5
KNOWLES LANE E-5
KNOX LANE B-6
LAVENEX LANE C-4
LADYSHIPPER LANE D-6
LAKOTA ROAD D-6
LANDING LANE A-4
LITTLE RIVER ROAD E-4,3
LIZOTTE ROAD D-5
LONG SWAMP ROAD D-5
LONG ROAD E-5
LOWER BARLEY STREET B-6
LOWER GUINEA ROAD D-4
LOWER MIDDLE ROAD E-4
MAC GOWN WAY E-4
MAPLE RIDGE LANE E-3
MAPLE STREET E-4
MARIAM JADE LANE D-6
MARTIN LANE C-7
MAYFLOWER LANE E-5
MERCANTIS ROW A-4
MILLS ROAD C-6
MOOSE LANE C-6
MYRTLE STREET B-4
MILTON MILLS ROAD C-3
MAGGIES LANE E-4
NATURAL HIGH ROAD C-6
NEW BRIDGE ROAD B-3
NORTH ROCHESTER ROAD B-6
NORMAN'S WAY E-4
- 6 OAK HILL ROAD B-6
OLD COUNTY ROAD B-4
OLD EDGE ROAD C-6
OLD RYEFIELD ROAD C-6
O'LEARY LANE B-5
ORRILLS HILL ROAD B-5
- 7 PINE TREE DRIVE C-5
PENNEY LANE C-6
PICKERAL COVE ROAD B-4
PITMAN GROVE LANE C-6
PITMAN LANE D-4
RIVER ROAD A-5, B-6
ROCKY COVE ROAD B-3
ROSE LANE E-3
PONY VIEW DRIVE C-7
PONY LANE B-6

JOHN E. O'DONNELL & ASSOCIATES
 AUBURN, MAINE
 1973

LEBANON

MAINE

- POPLAR HILL ROAD B-4
POPKY STREET D-3
PROSPECT HILL ROAD B-4
PUDDIN LANE E-5
PUPPY PLANE DRIVE C-2
- REED LANE D-5
RICHARDSON DRIVE D-6
RIDGEWOOD DRIVE B-2
RIVER ROAD A-5, B-6
ROCKY COVE ROAD B-3
ROSE LANE E-3
SAMWENTWORTH ROAD B-4
- POOLER LANE C-7
SANDPIPER LN. E-3
SCHOOL HOUSE LN. B-4
SECOND STREET C-6
SELENE ROAD C-4
SHARLEIGH RD. B-2,3
SKYDIVE LANE C-6
SMITH ROAD E-3
SPENCER LANE B-3
SPRUCE STREET D-4
STANLEY STREET C-6
STATE LINE DRIVE C-6
STATION LANE D-6
STEVENS ROAD B-4
STOKESWOOD DRIVE D-5
SUNFISH LANE E-3
SPIRIT WIND FARM ROAD E-4
STONEY DRIVE E-4
- UPPER CROSS ROAD D-4
UPPER GUINEA ROAD C-5
UPPER MIDDLE ROAD E-3
- VAN VEEN DRIVE D-5
VILLAGE LANE B-6
VILLAGE LANE B-5
WISWELL LANE E-4
WATTS LANE D-4
WENTWORTH STREET B-6
WEST LEBANON ROAD B C-5
WEST SHORE DRIVE B-3
WEST WINDS DRIVE C-5
WHITE HORSE DRIVE B-4
WIERS LANE C-6
WISCONSIN ROAD E-5
WILD GESE LANE A-5
WILFRED DRIVE B-5
WINDSWERT DRIVE B-5
WITTUM WAY A-5
WOODS DRIVE E-4
- ZEKES WAY C-6

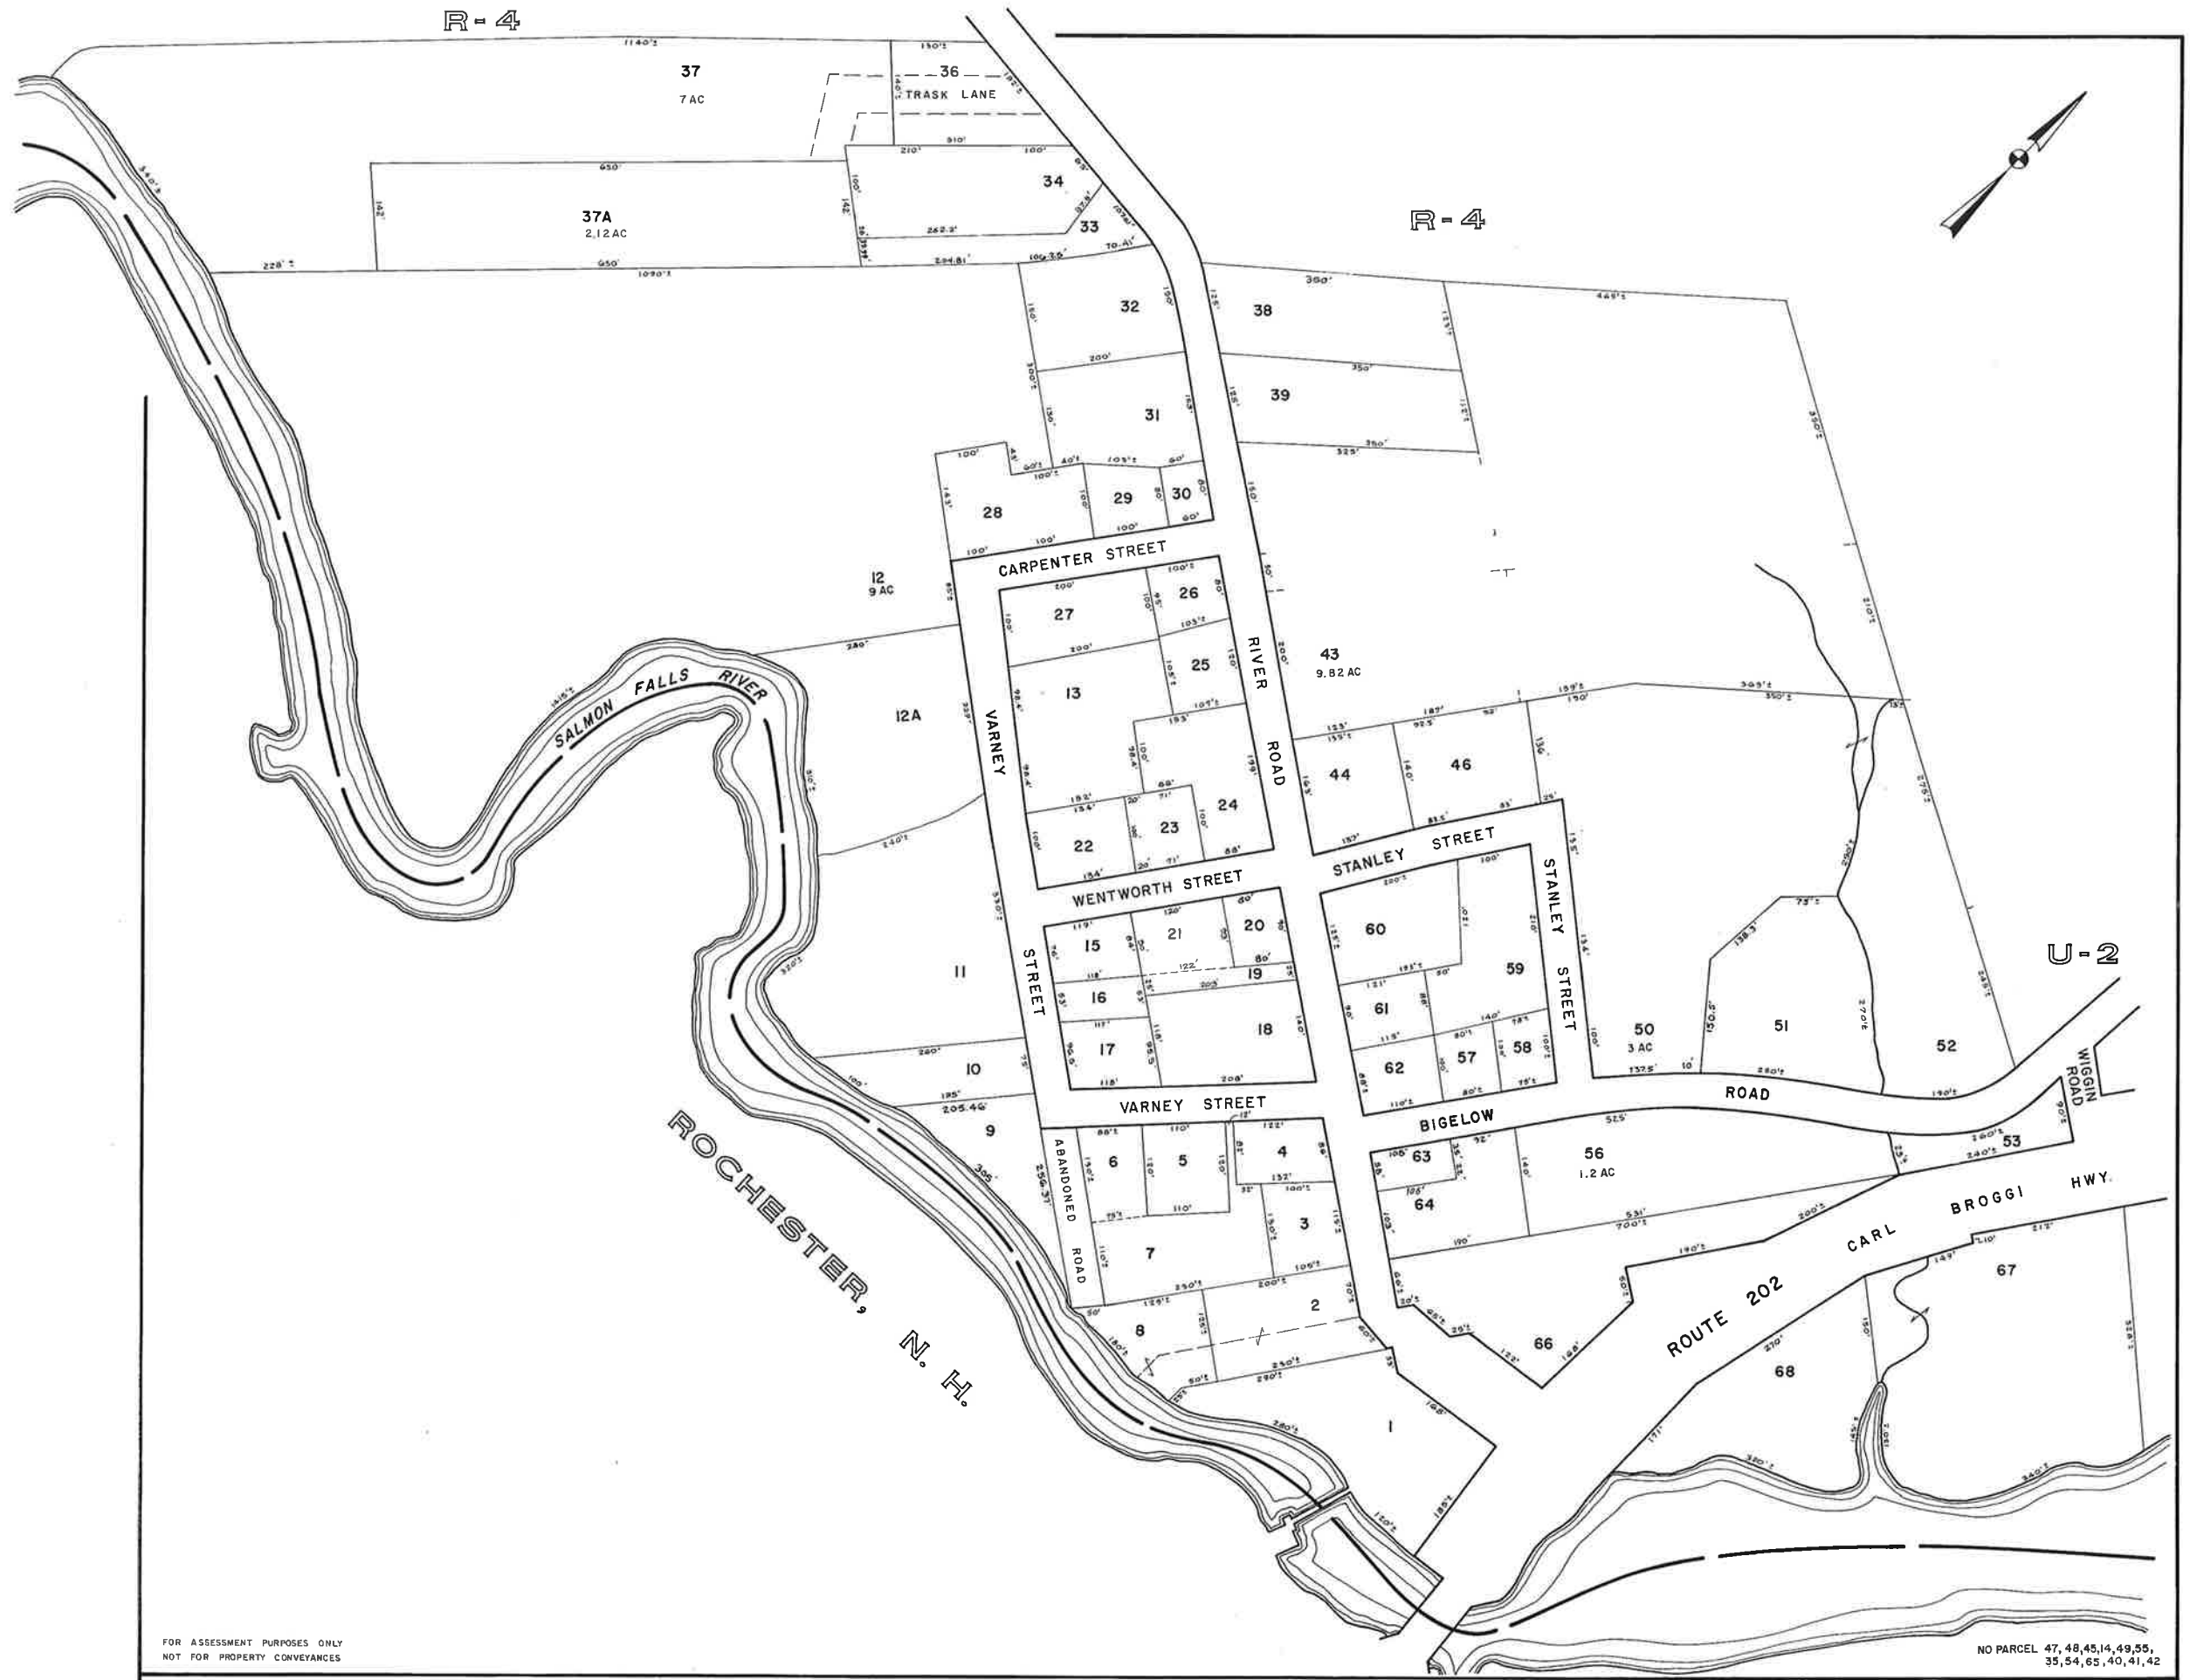

R-4

R-4

U-2

U-1


FOR ASSESSMENT PURPOSES ONLY
NOT FOR PROPERTY CONVEYANCES

JOHN E. O'DONNELL & ASSOCIATES
AUBURN, MAINE
1973

PROPERTY MAP
LEBANON, MAINE

SCALE IN FEET
0 100 200

NO PARCEL 47, 48, 45, 14, 49, 55,
35, 54, 65, 40, 41, 42

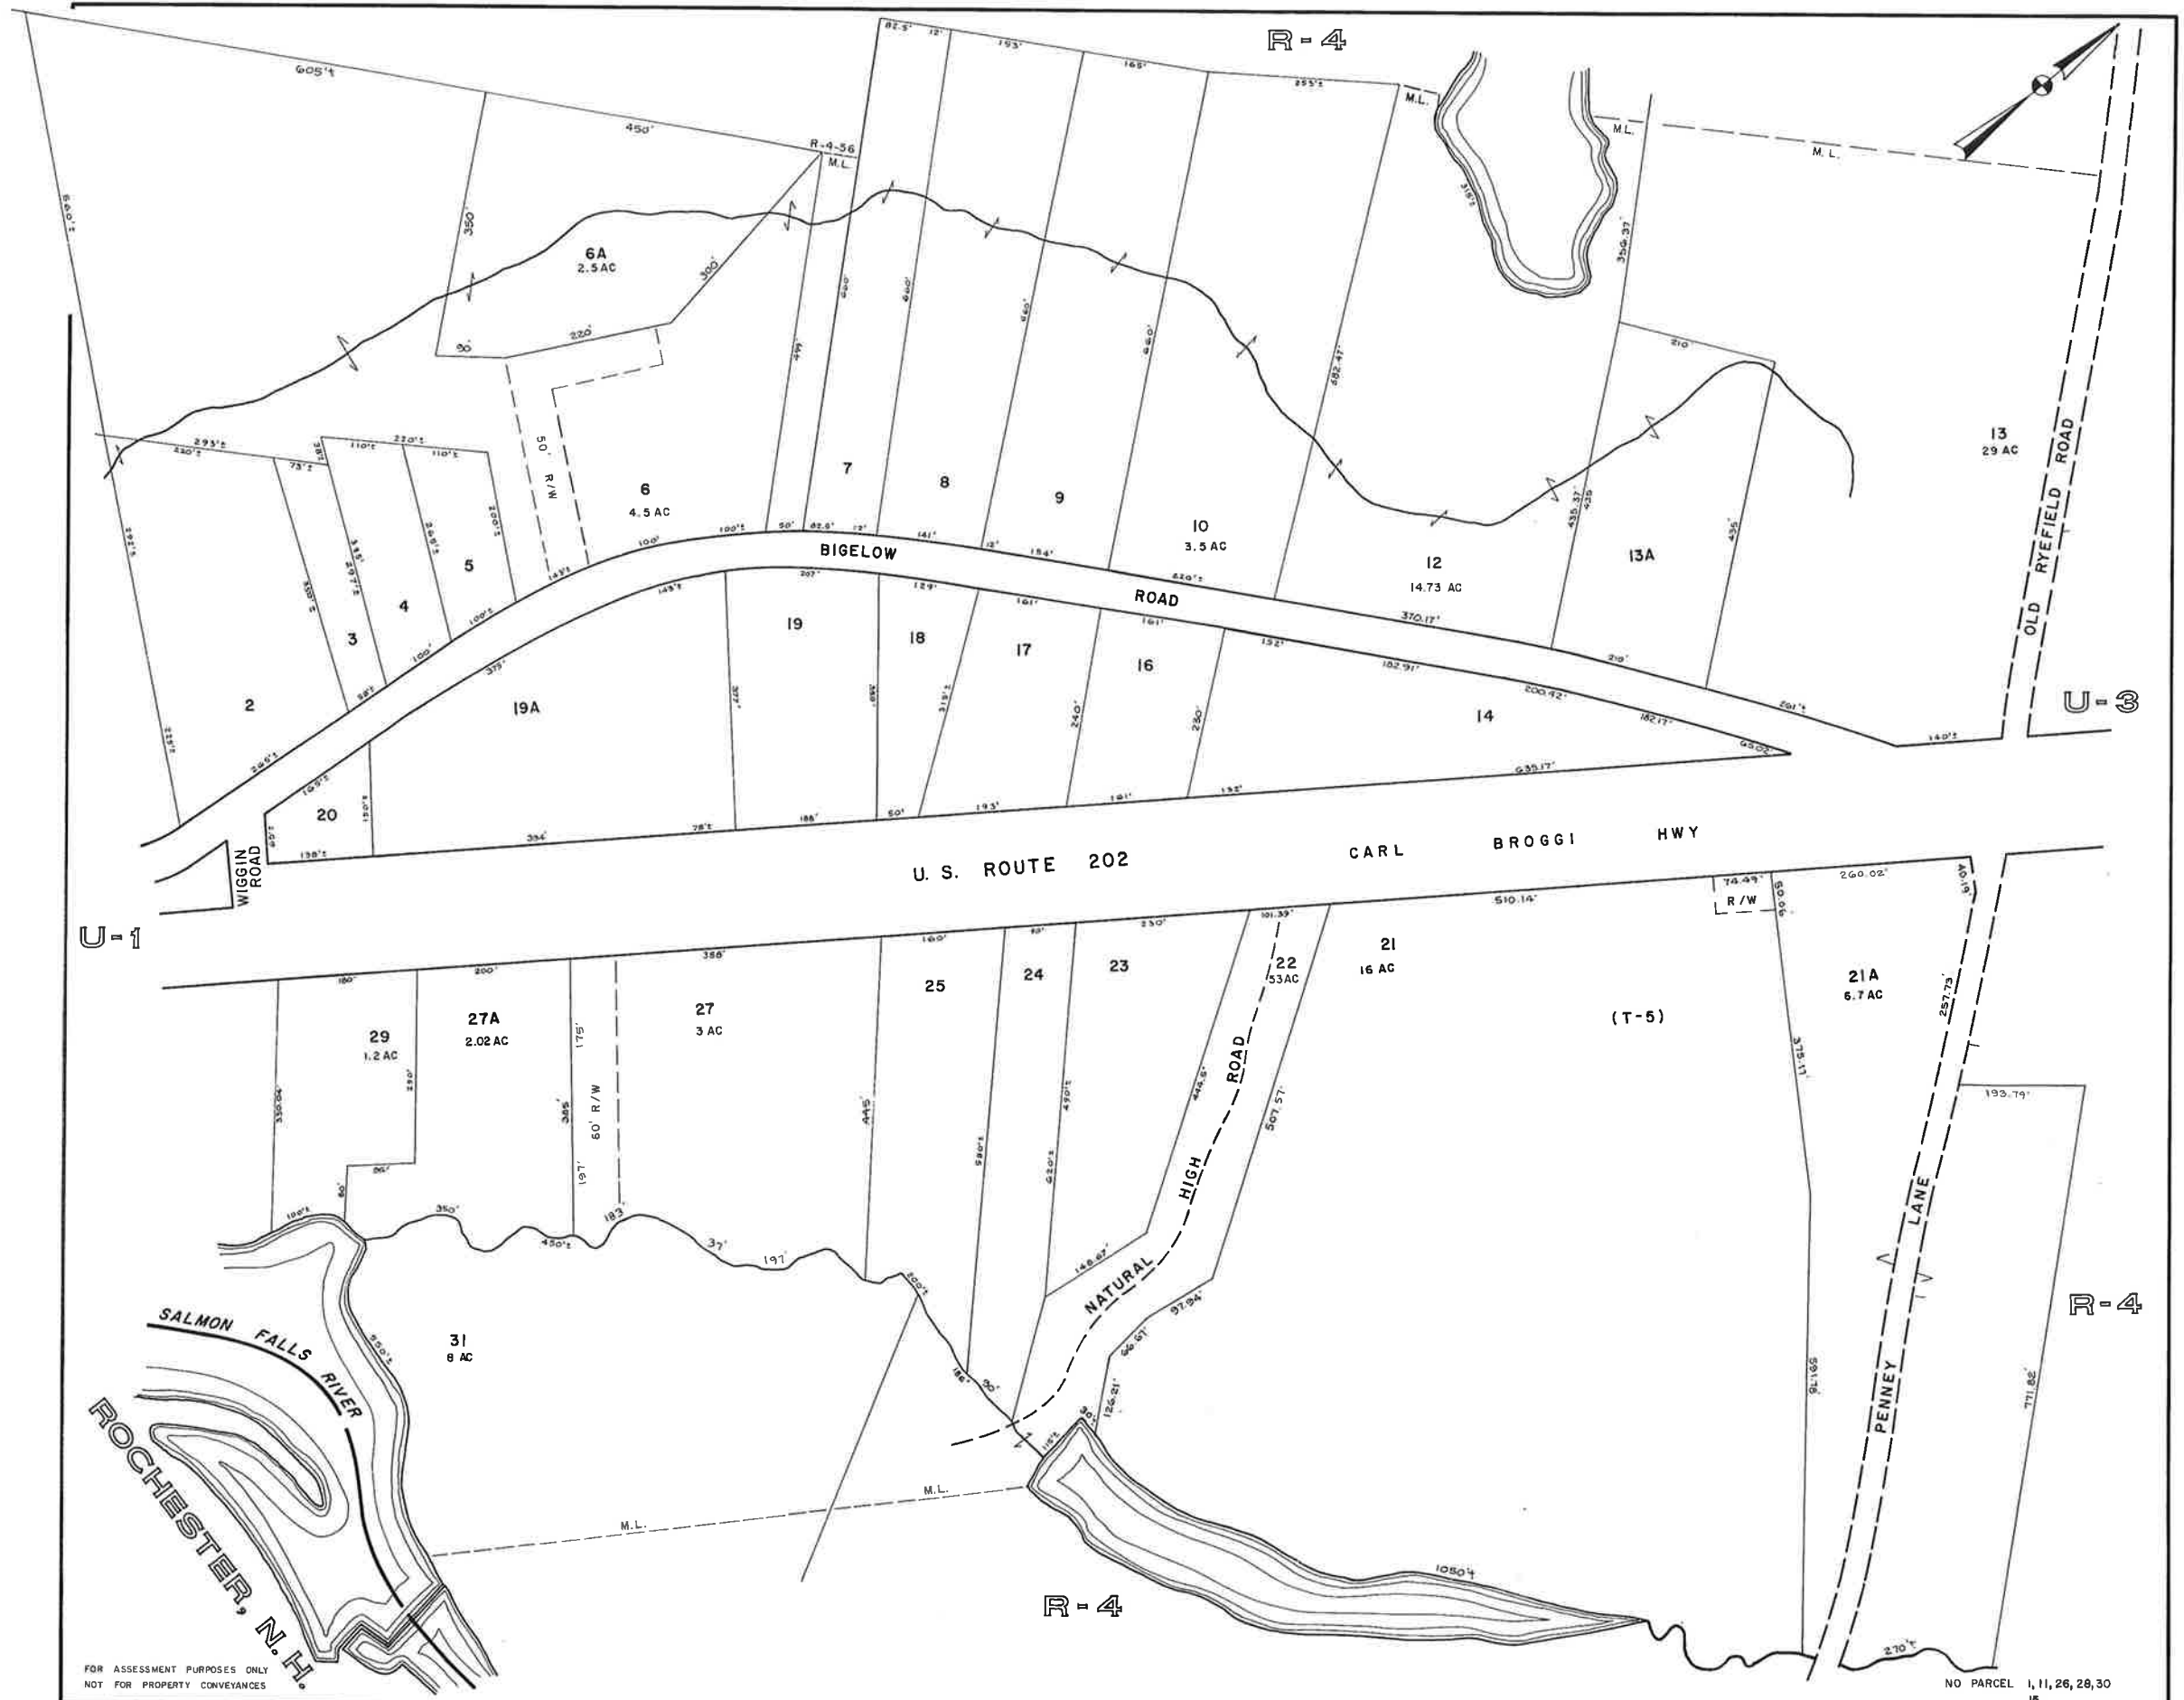

FOR ASSESSMENT PURPOSES ONLY
NOT FOR PROPERTY CONVEYANCES

JOHN E. O'DONNELL & ASSOCIATES
AUBURN, MAINE
1973

PROPERTY MAP
LEBANON, MAINE

SCALE IN FEET
0 100 200

NO PARCEL 1, 11, 26, 28, 30
15

U-2

R-4



FOR ASSESSMENT PURPOSES ONLY
NOT FOR PROPERTY CONVEYANCES

JOHN E. O'DONNELL & ASSOCIATES
AUBURN, MAINE
1973


PROPERTY MAP
LEBANON, MAINE



NO PARCEL 4, 7, 8, 9, 10, 11, 12, 13,
14, 21, 22, 26, 27, 28, 29, 30, 31, 32,
34, 42, 6, 36, 64

U-3

R-4

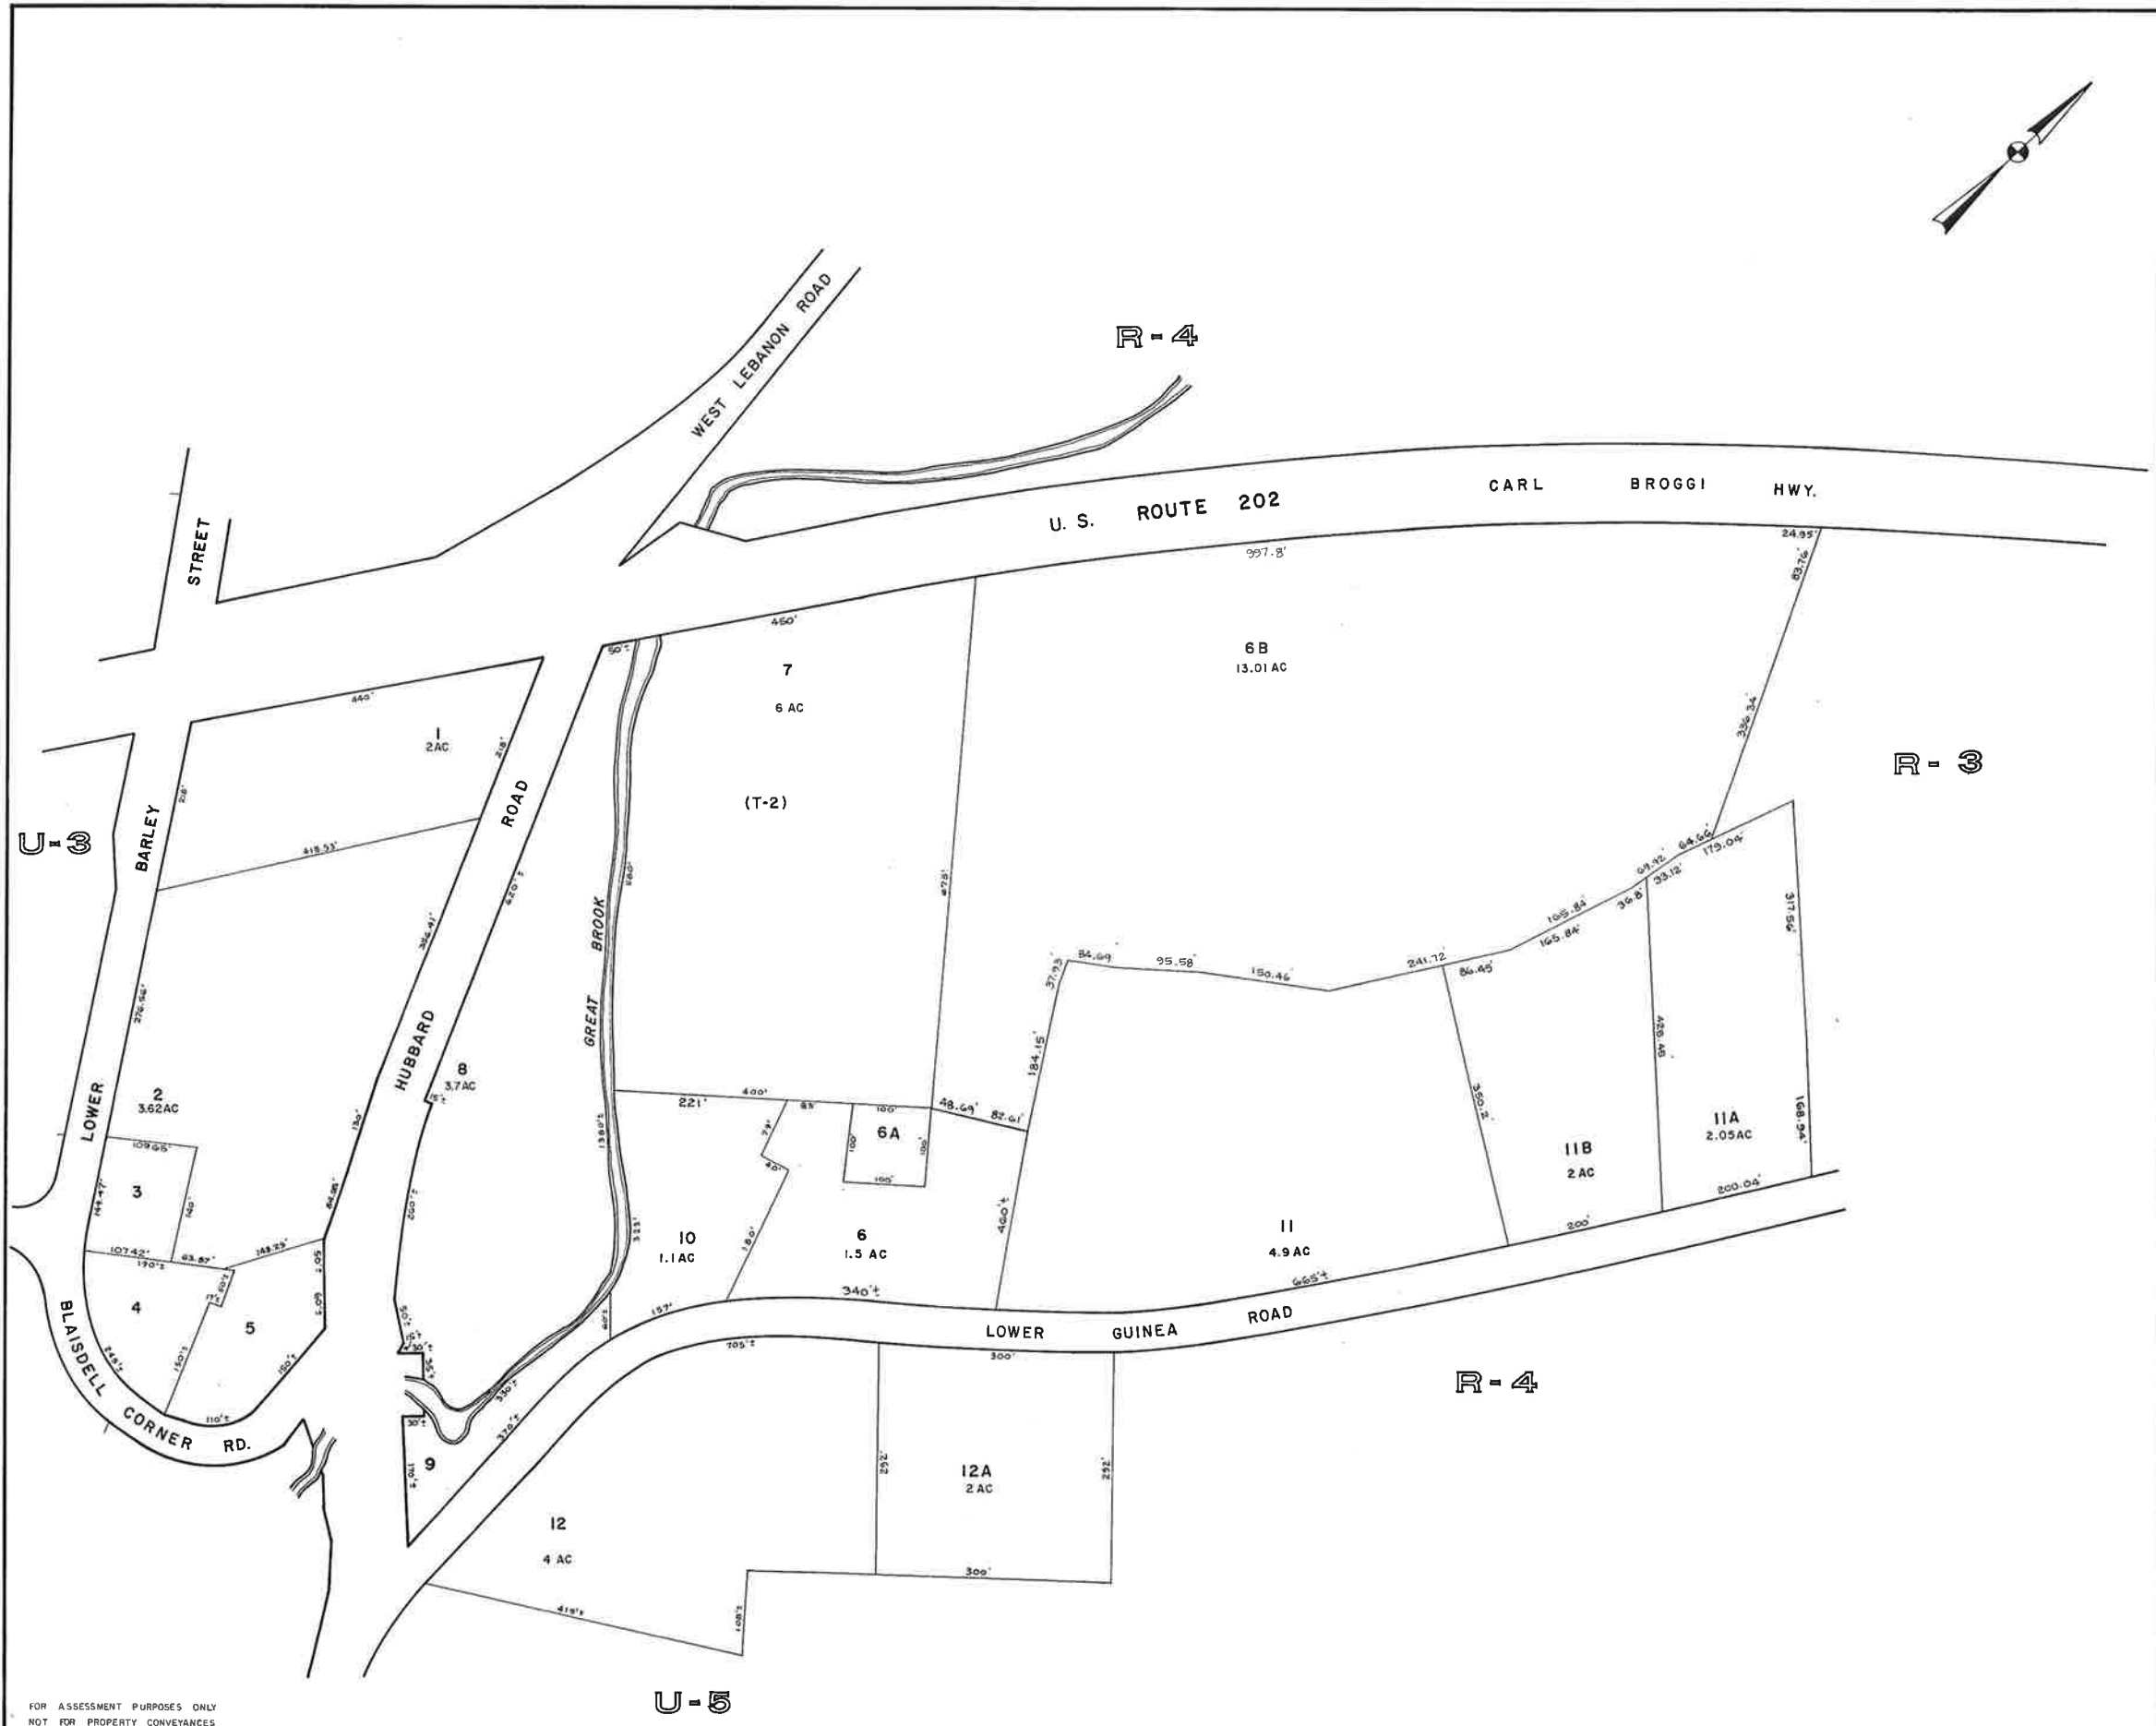


FOR ASSESSMENT PURPOSES ONLY
NOT FOR PROPERTY CONVEYANCES

JOHN E. O'DONNELL & ASSOCIATES
AUBURN, MAINE
1973

PROPERTY MAP
LEBANON, MAINE

SCALE IN FEET
0 100 200

U-4

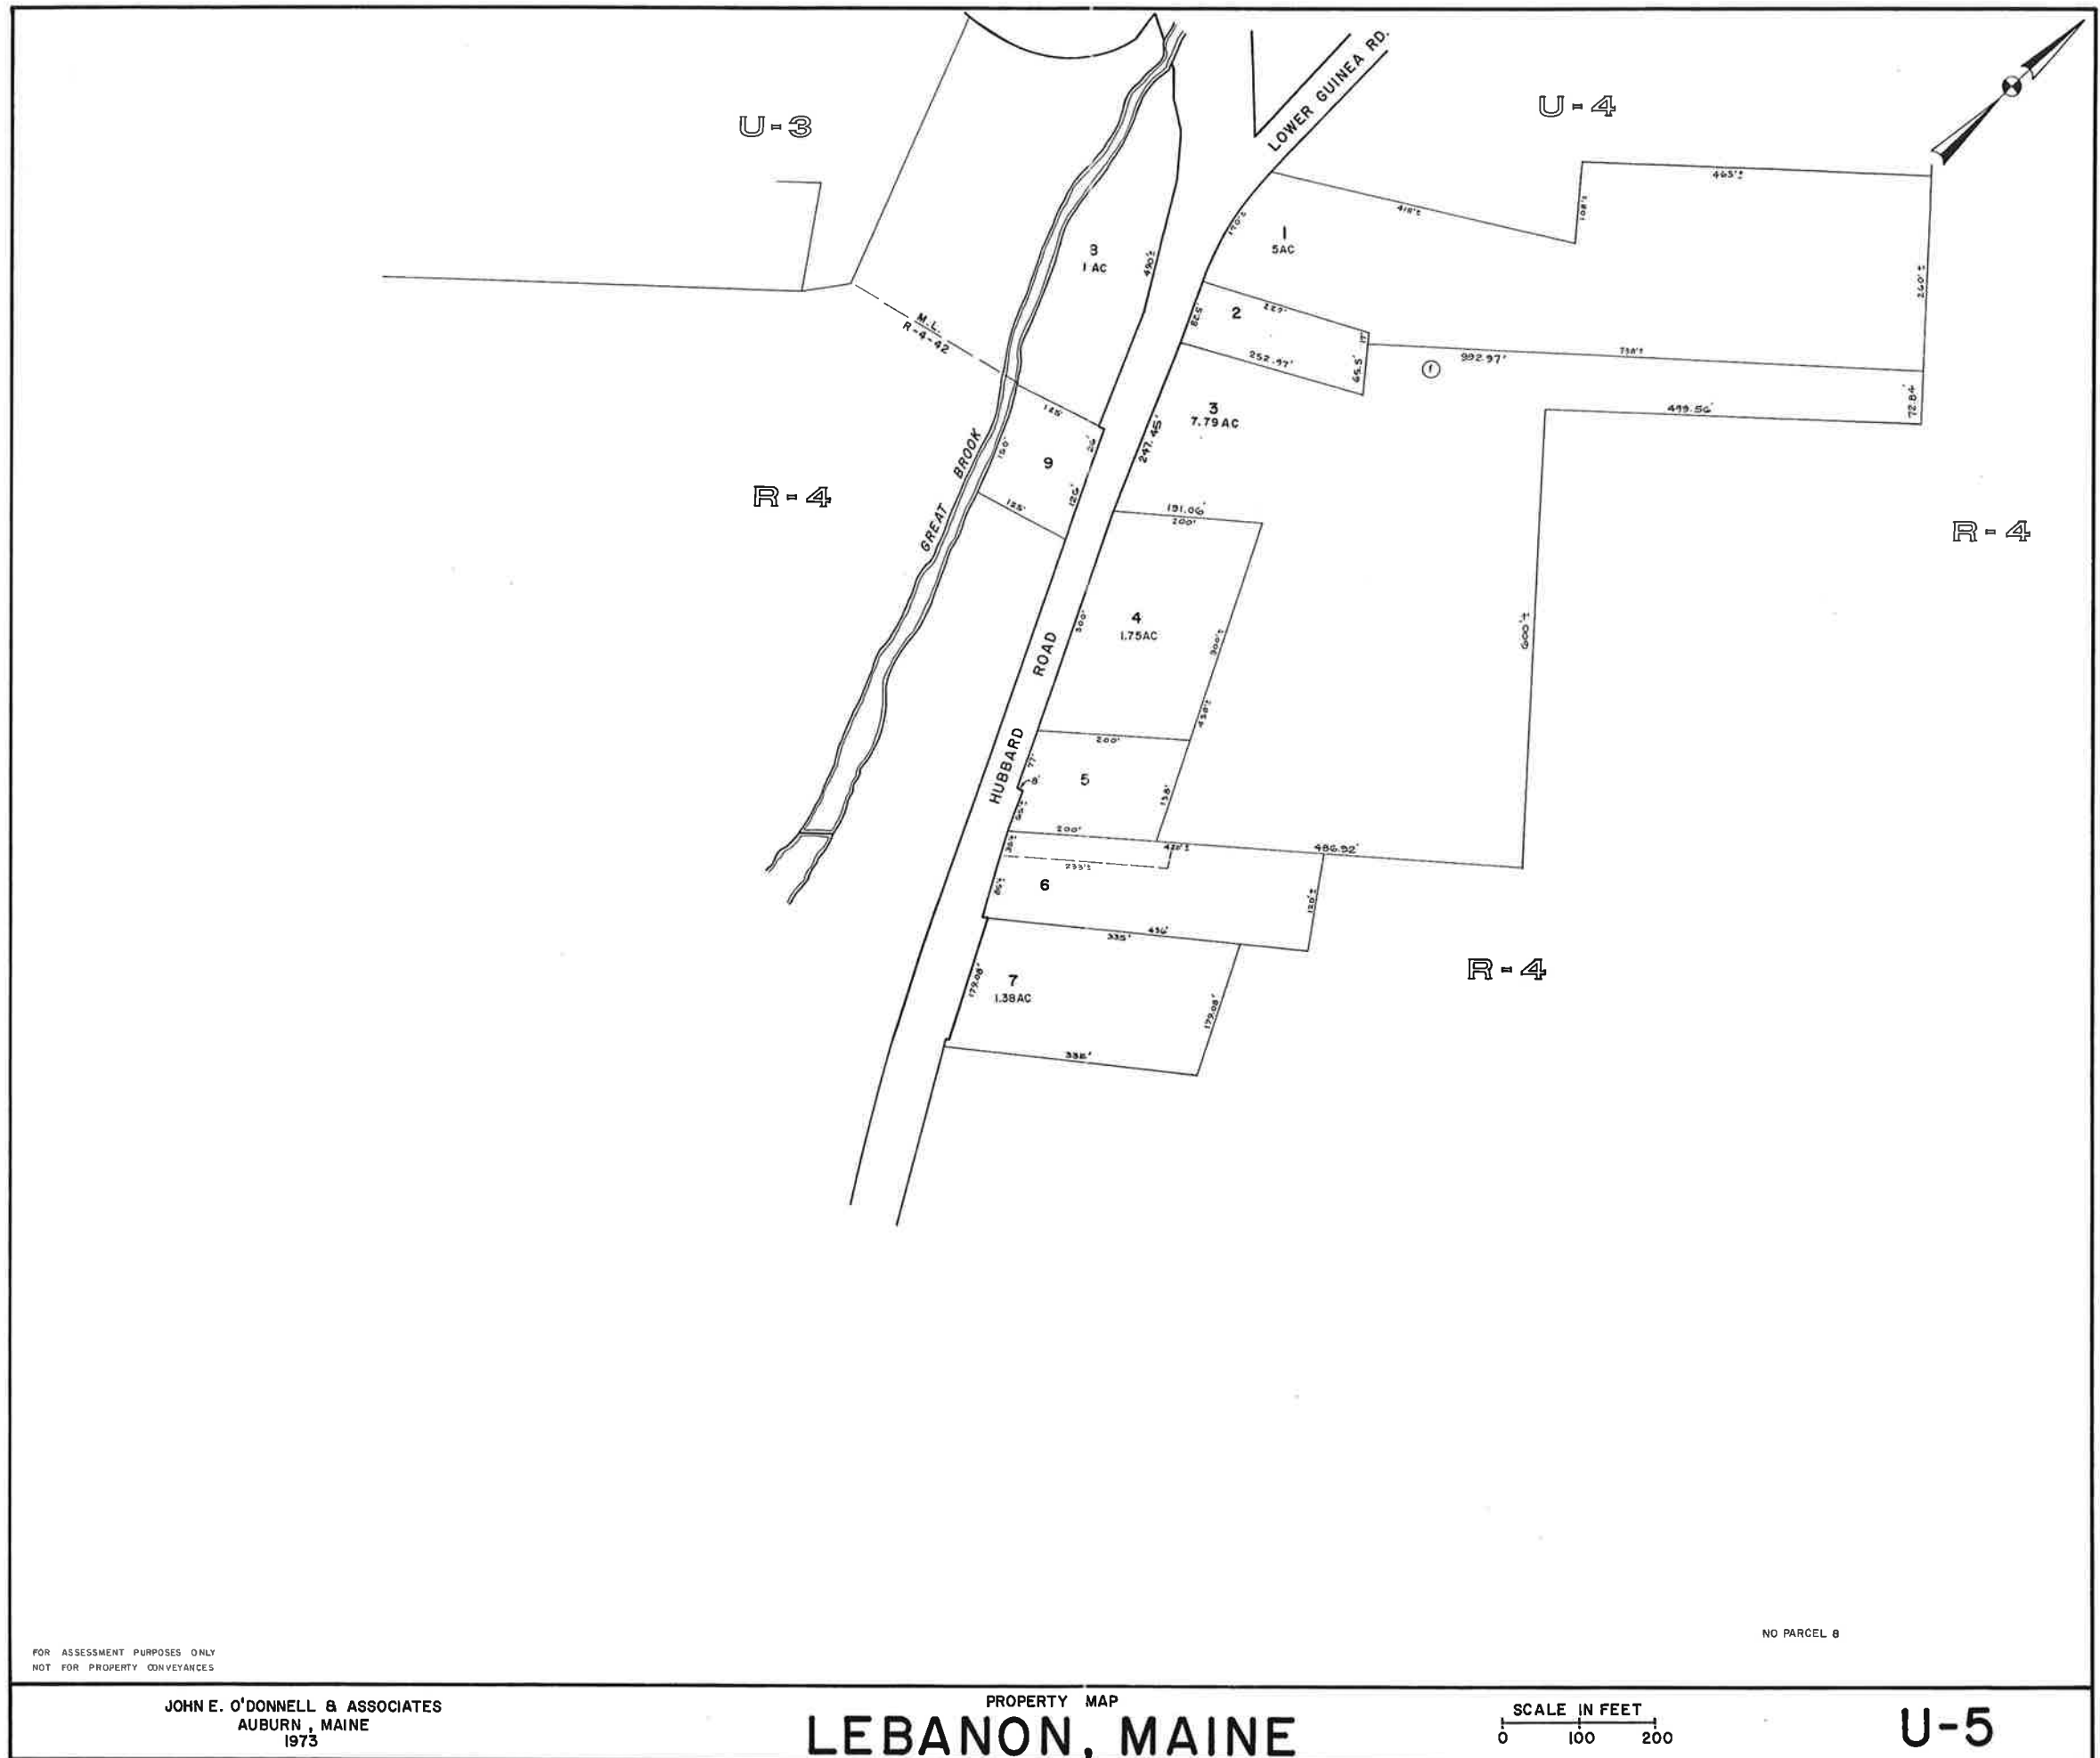

FOR ASSESSMENT PURPOSES ONLY
NOT FOR PROPERTY CONVEYANCES


JOHN E. O'DONNELL & ASSOCIATES
AUBURN, MAINE
1973

PROPERTY MAP
LEBANON, MAINE

SCALE IN FEET
0 100 200

U-5

R-8

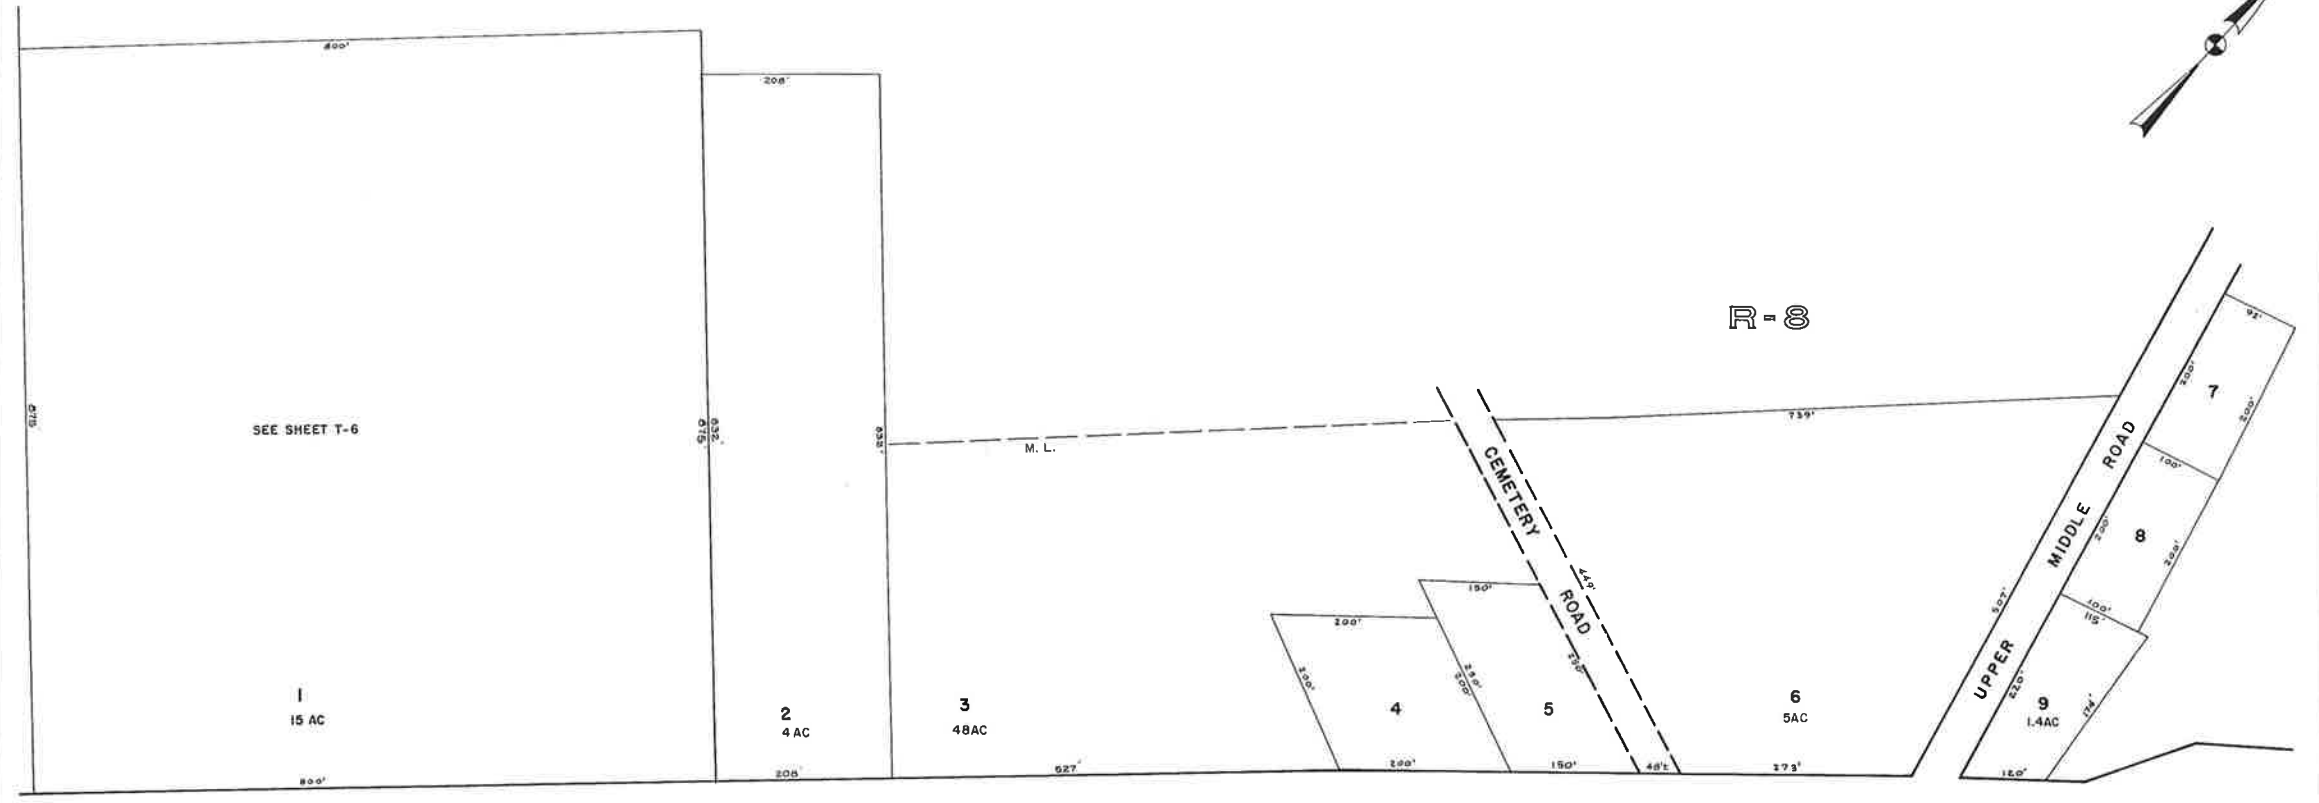


R-8

R-8

U. S. ROUTE 202 CARL BROGGI HWY.

R-8

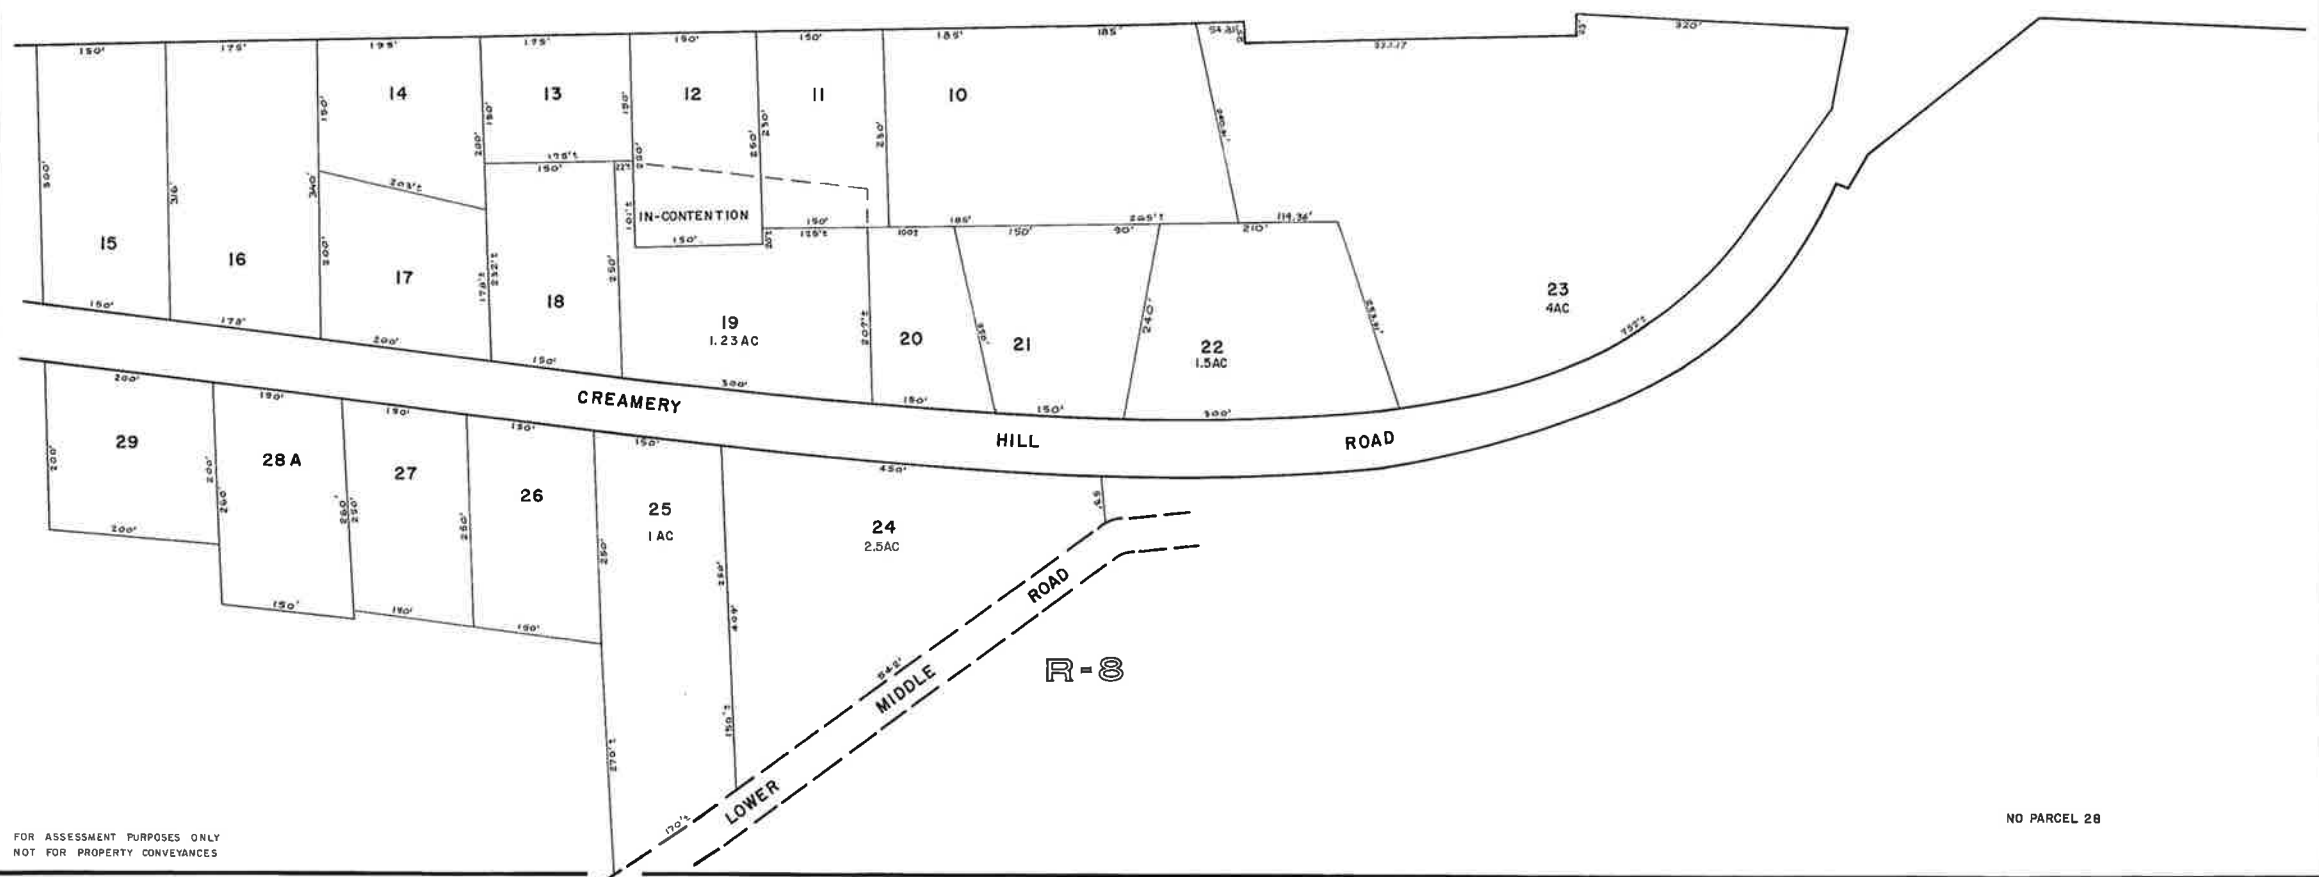


R-8

FOR ASSESSMENT PURPOSES ONLY
NOT FOR PROPERTY CONVEYANCES


NO PARCEL 28

JOHN E. O'DONNELL & ASSOCIATES
AUBURN, MAINE
1973

PROPERTY MAP
LEBANON, MAINE

 

U-6

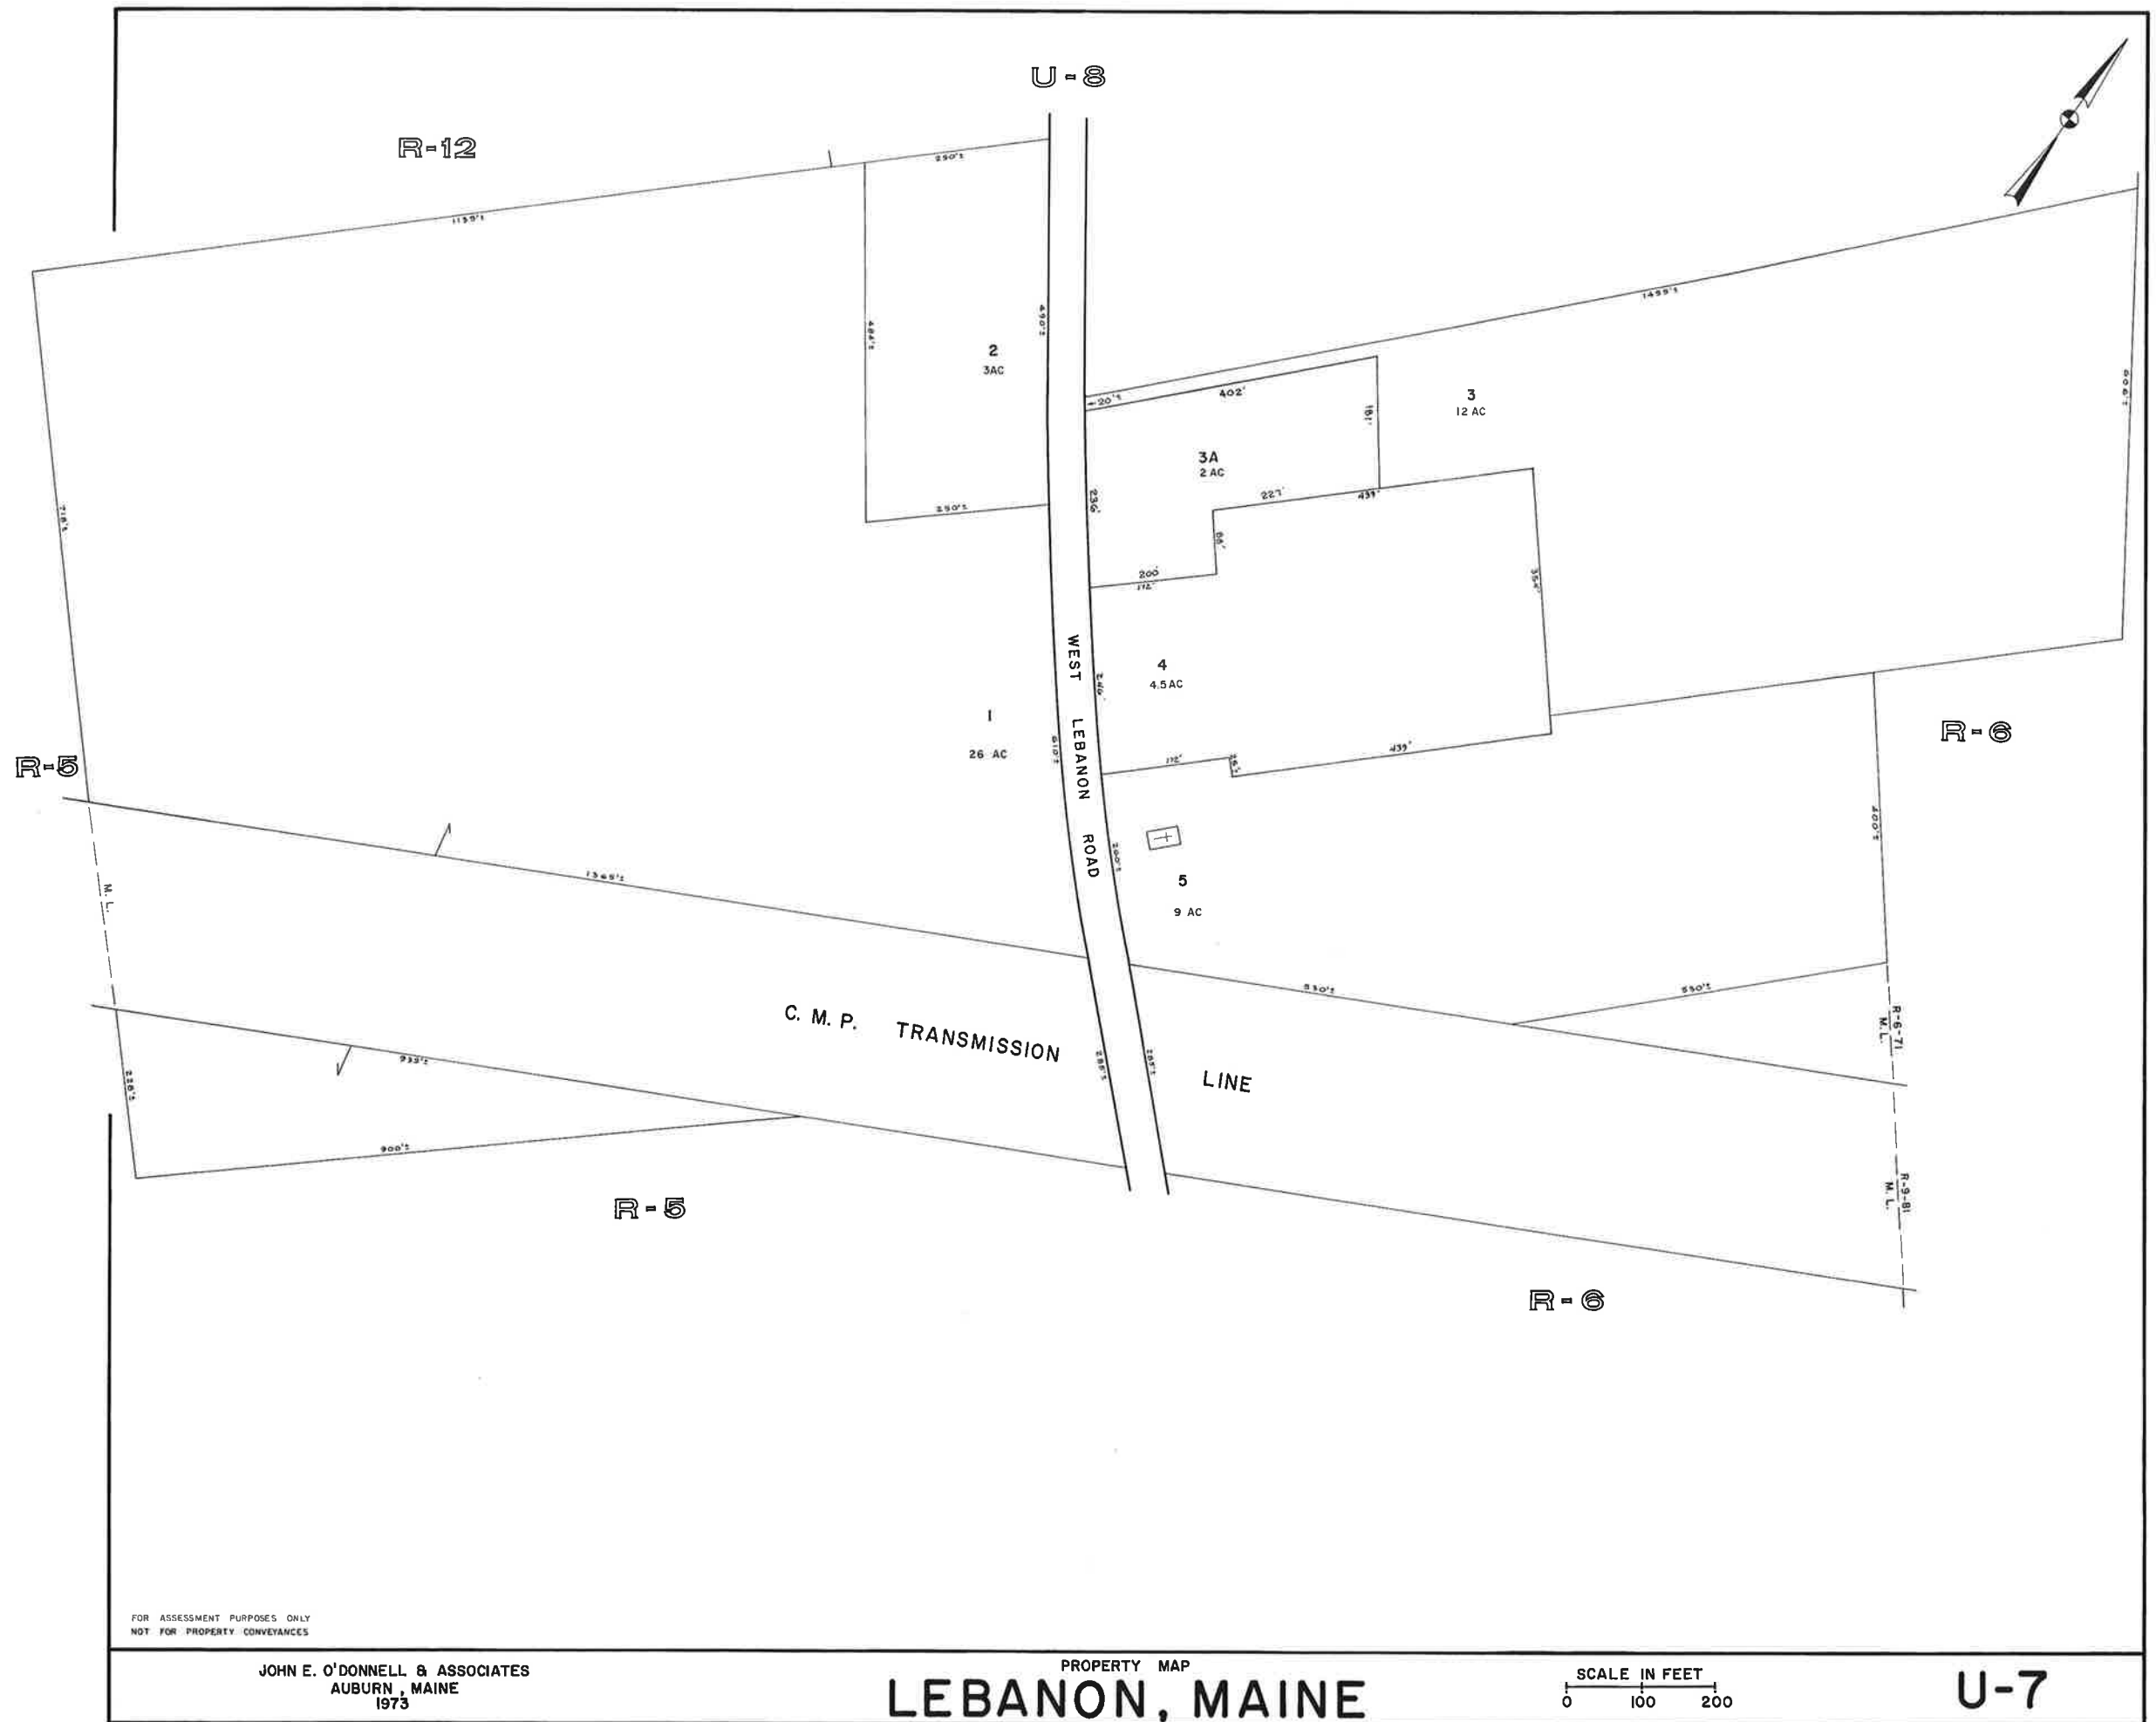

FOR ASSESSMENT PURPOSES ONLY
NOT FOR PROPERTY CONVEYANCES


JOHN E. O'DONNELL & ASSOCIATES
AUBURN, MAINE
1973

PROPERTY MAP

LEBANON, MAINE

SCALE IN FEET
0 100 200

U-7

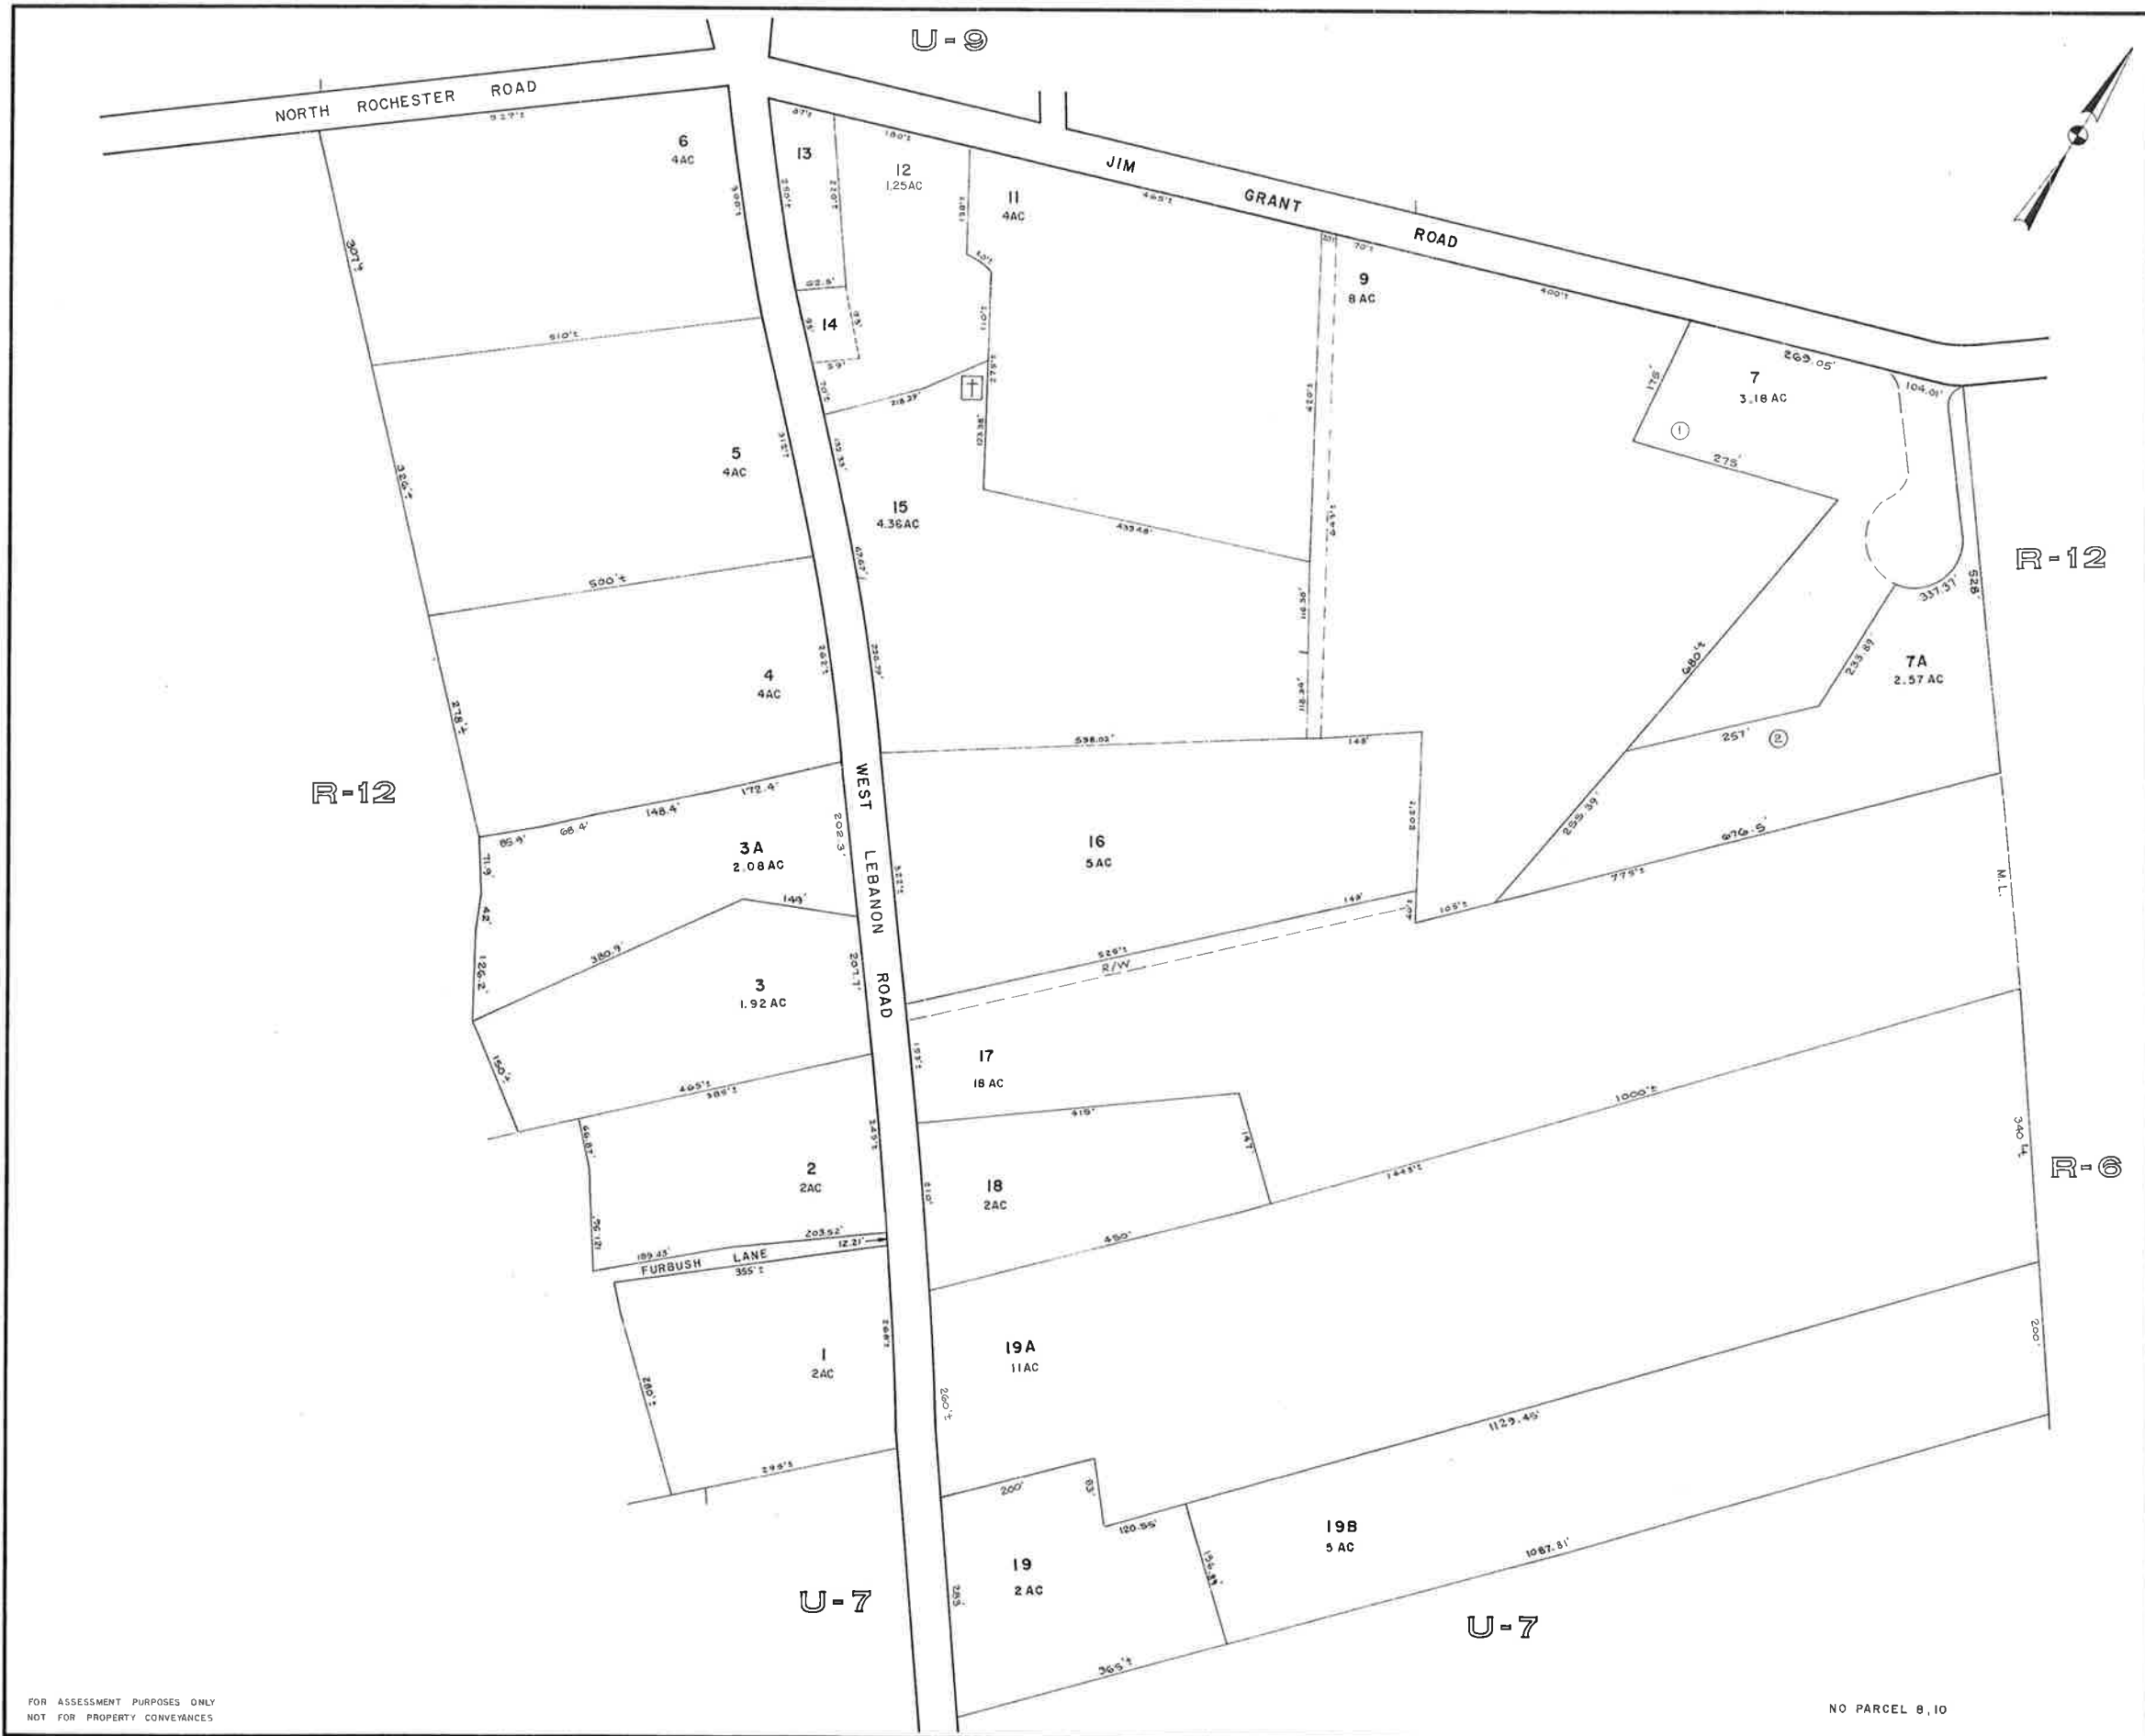


FOR ASSESSMENT PURPOSES ONLY
NOT FOR PROPERTY CONVEYANCES

NO PARCEL 8, 10


JOHN E. O'DONNELL & ASSOCIATES
AUBURN, MAINE
1973

PROPERTY MAP

LEBANON, MAINE

 

U-8

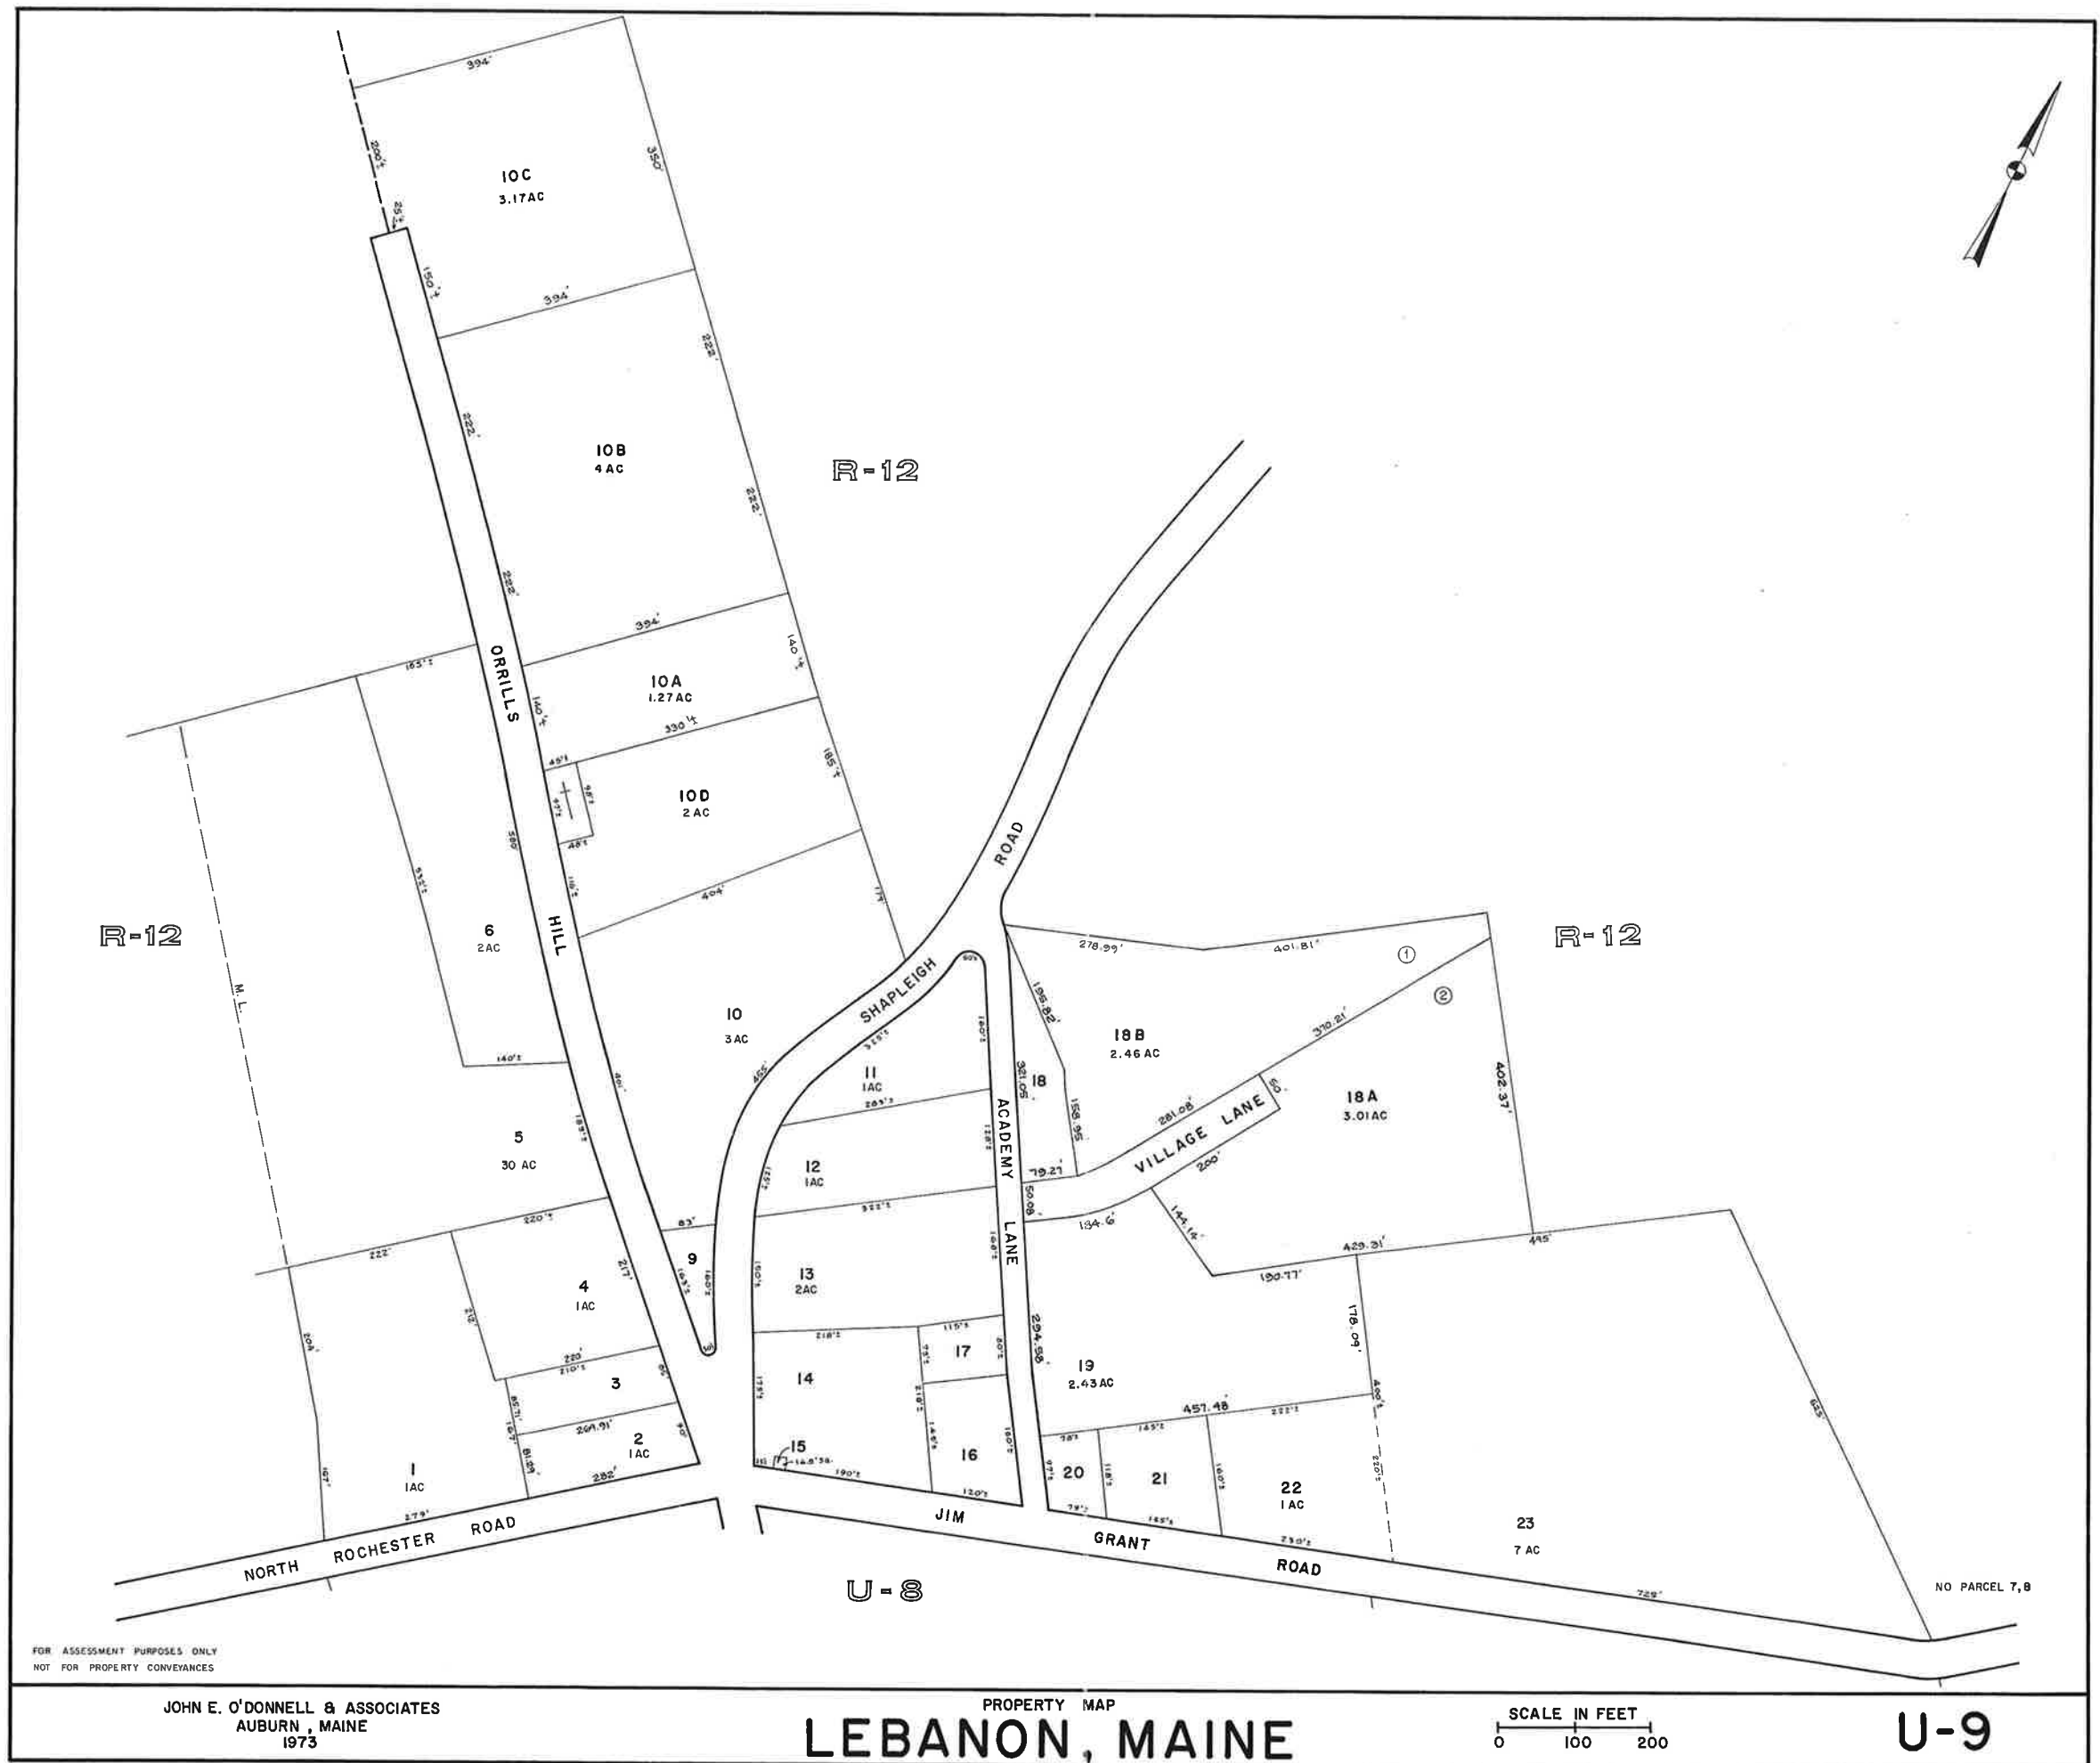


FOR ASSESSMENT PURPOSES ONLY
NOT FOR PROPERTY CONVEYANCES

JOHN E. O'DONNELL & ASSOCIATES
AUBURN, MAINE
1973

PROPERTY MAP
LEBANON, MAINE

SCALE IN FEET
0 100 200

U-9

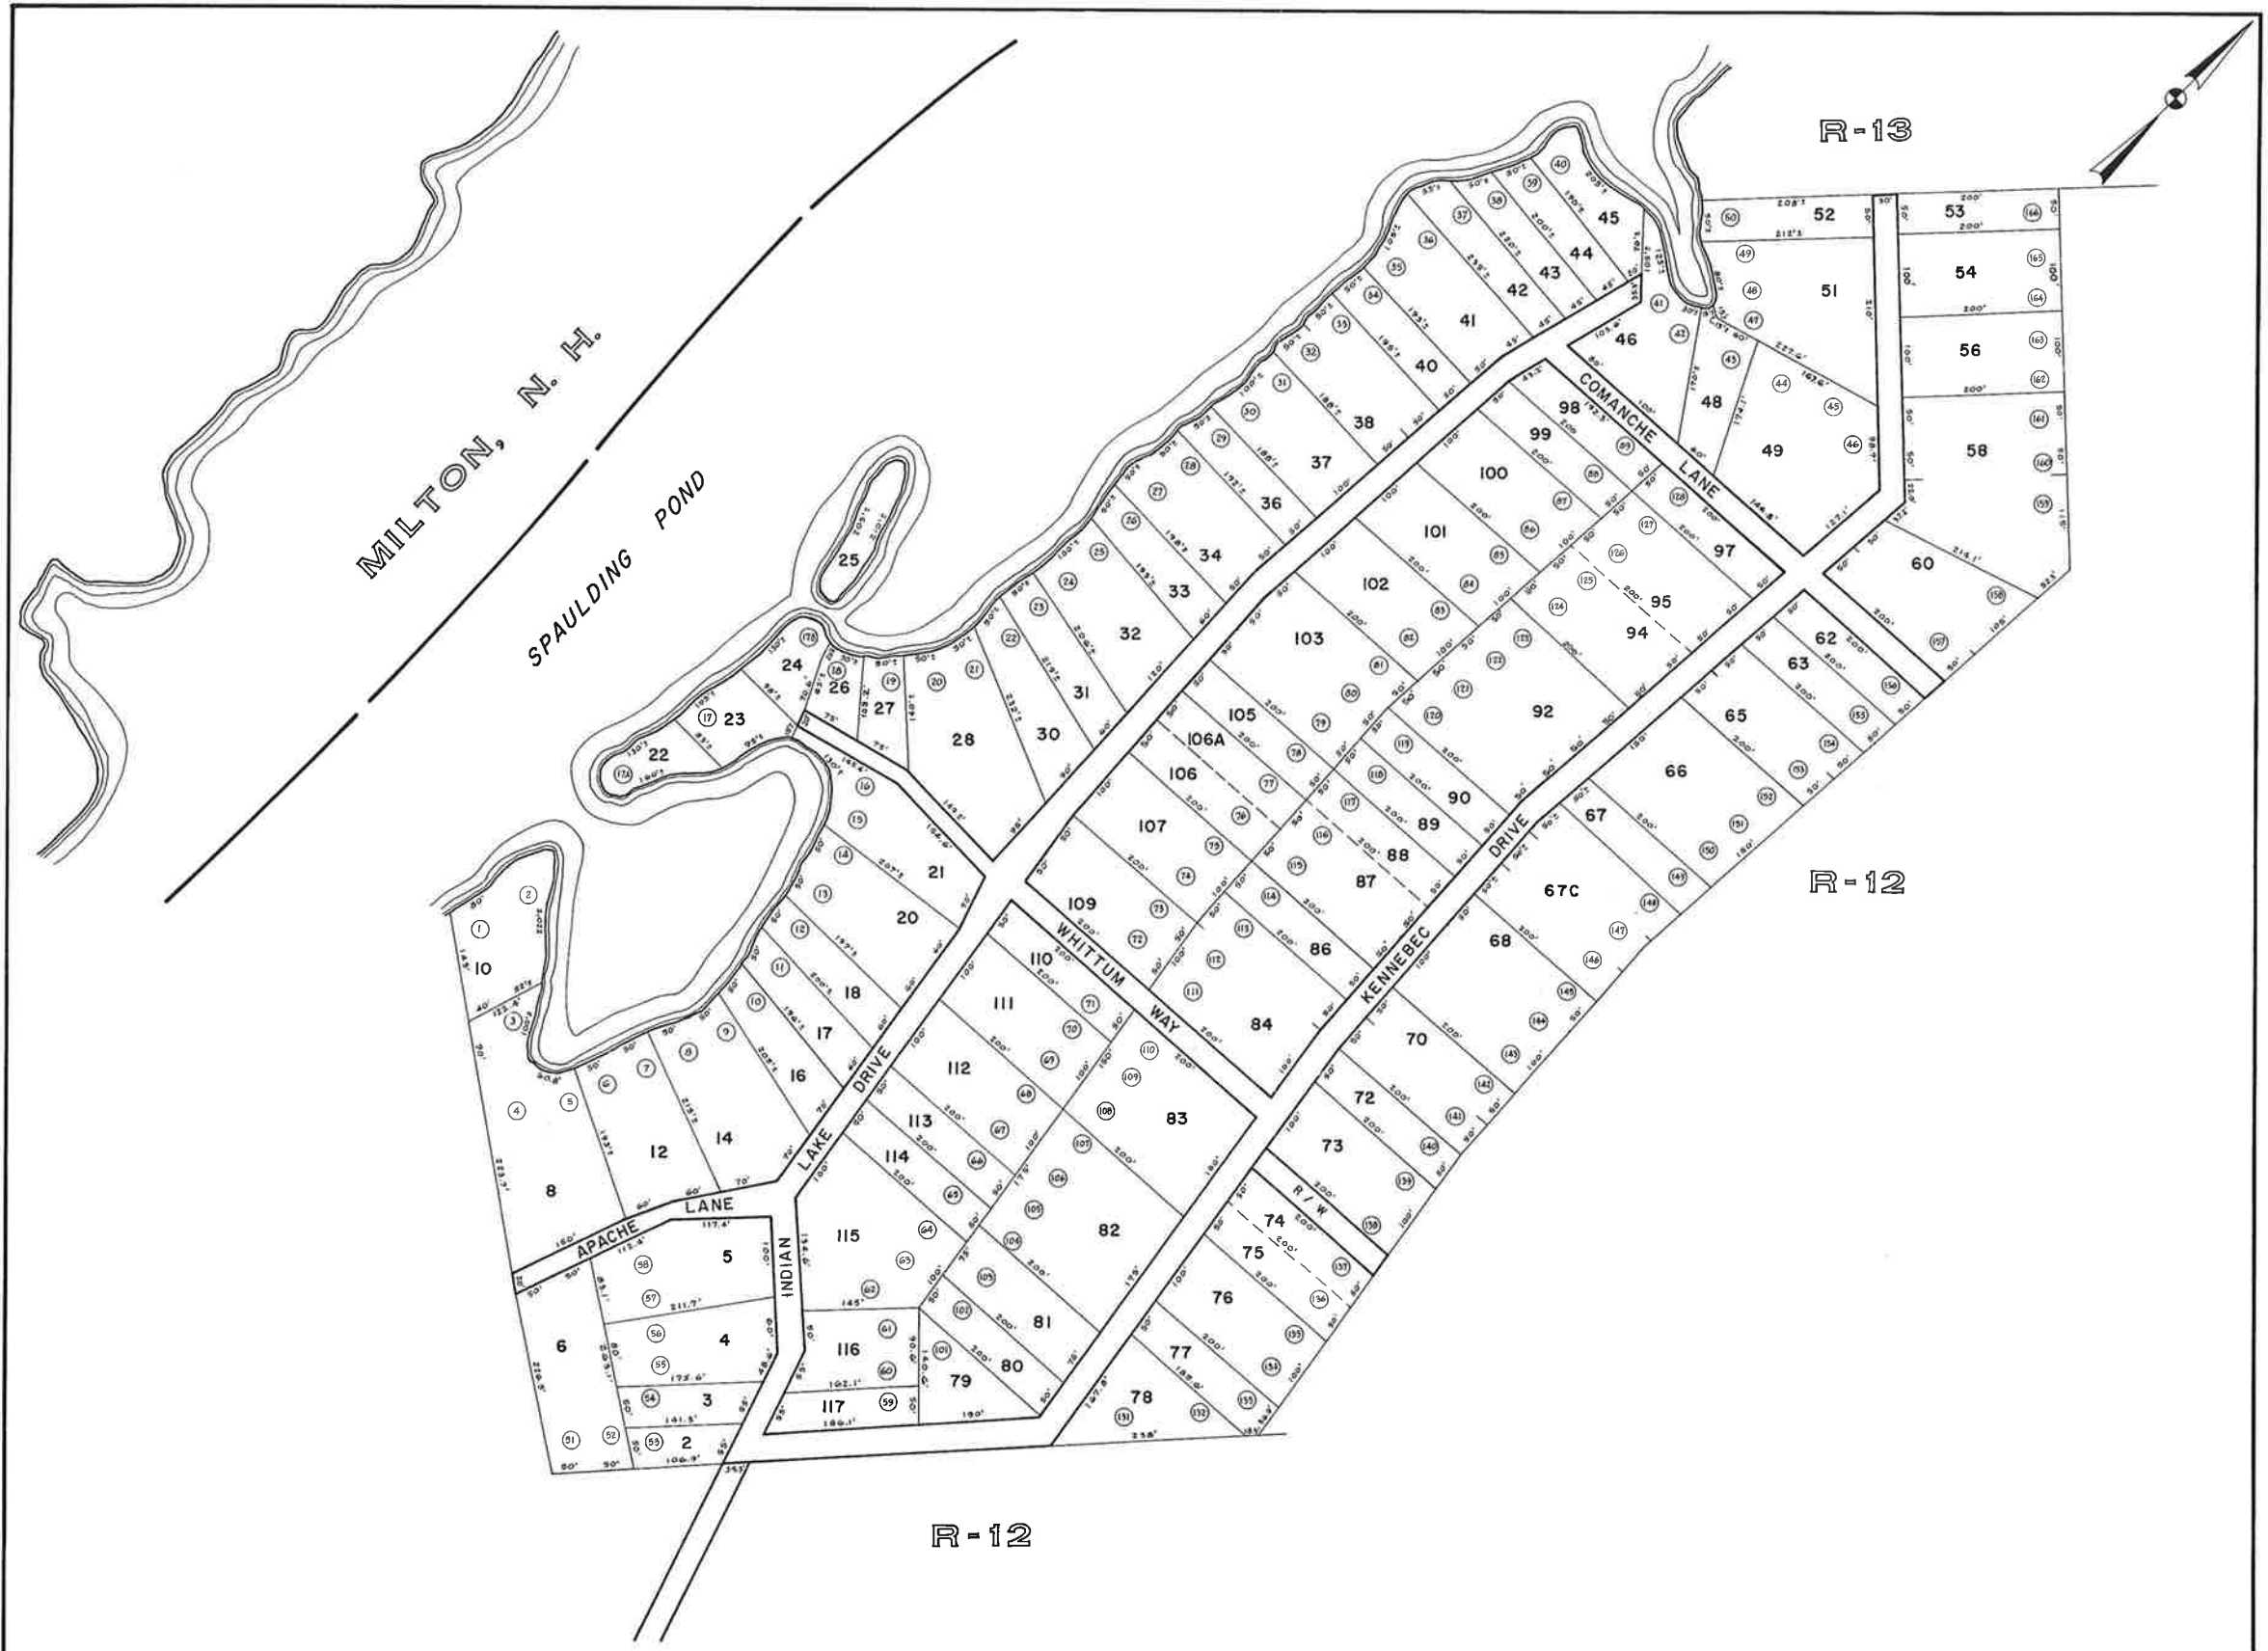

FOR ASSESSMENT PURPOSES ONLY
NOT FOR PROPERTY CONVEYANCES

JOHN E. O'DONNELL & ASSOCIATES
AUBURN, MAINE
1973


PROPERTY MAP

LEBANON, MAINE

SCALE IN FEET
0 100 200

NO PARCEL 19, 50, 57, 29, 55, 35, 47, 96,
69, 13, 104, 1, 7, 15, 91, 93, 108,
64, 11, 61, 39, 71, 60, 85

U-10

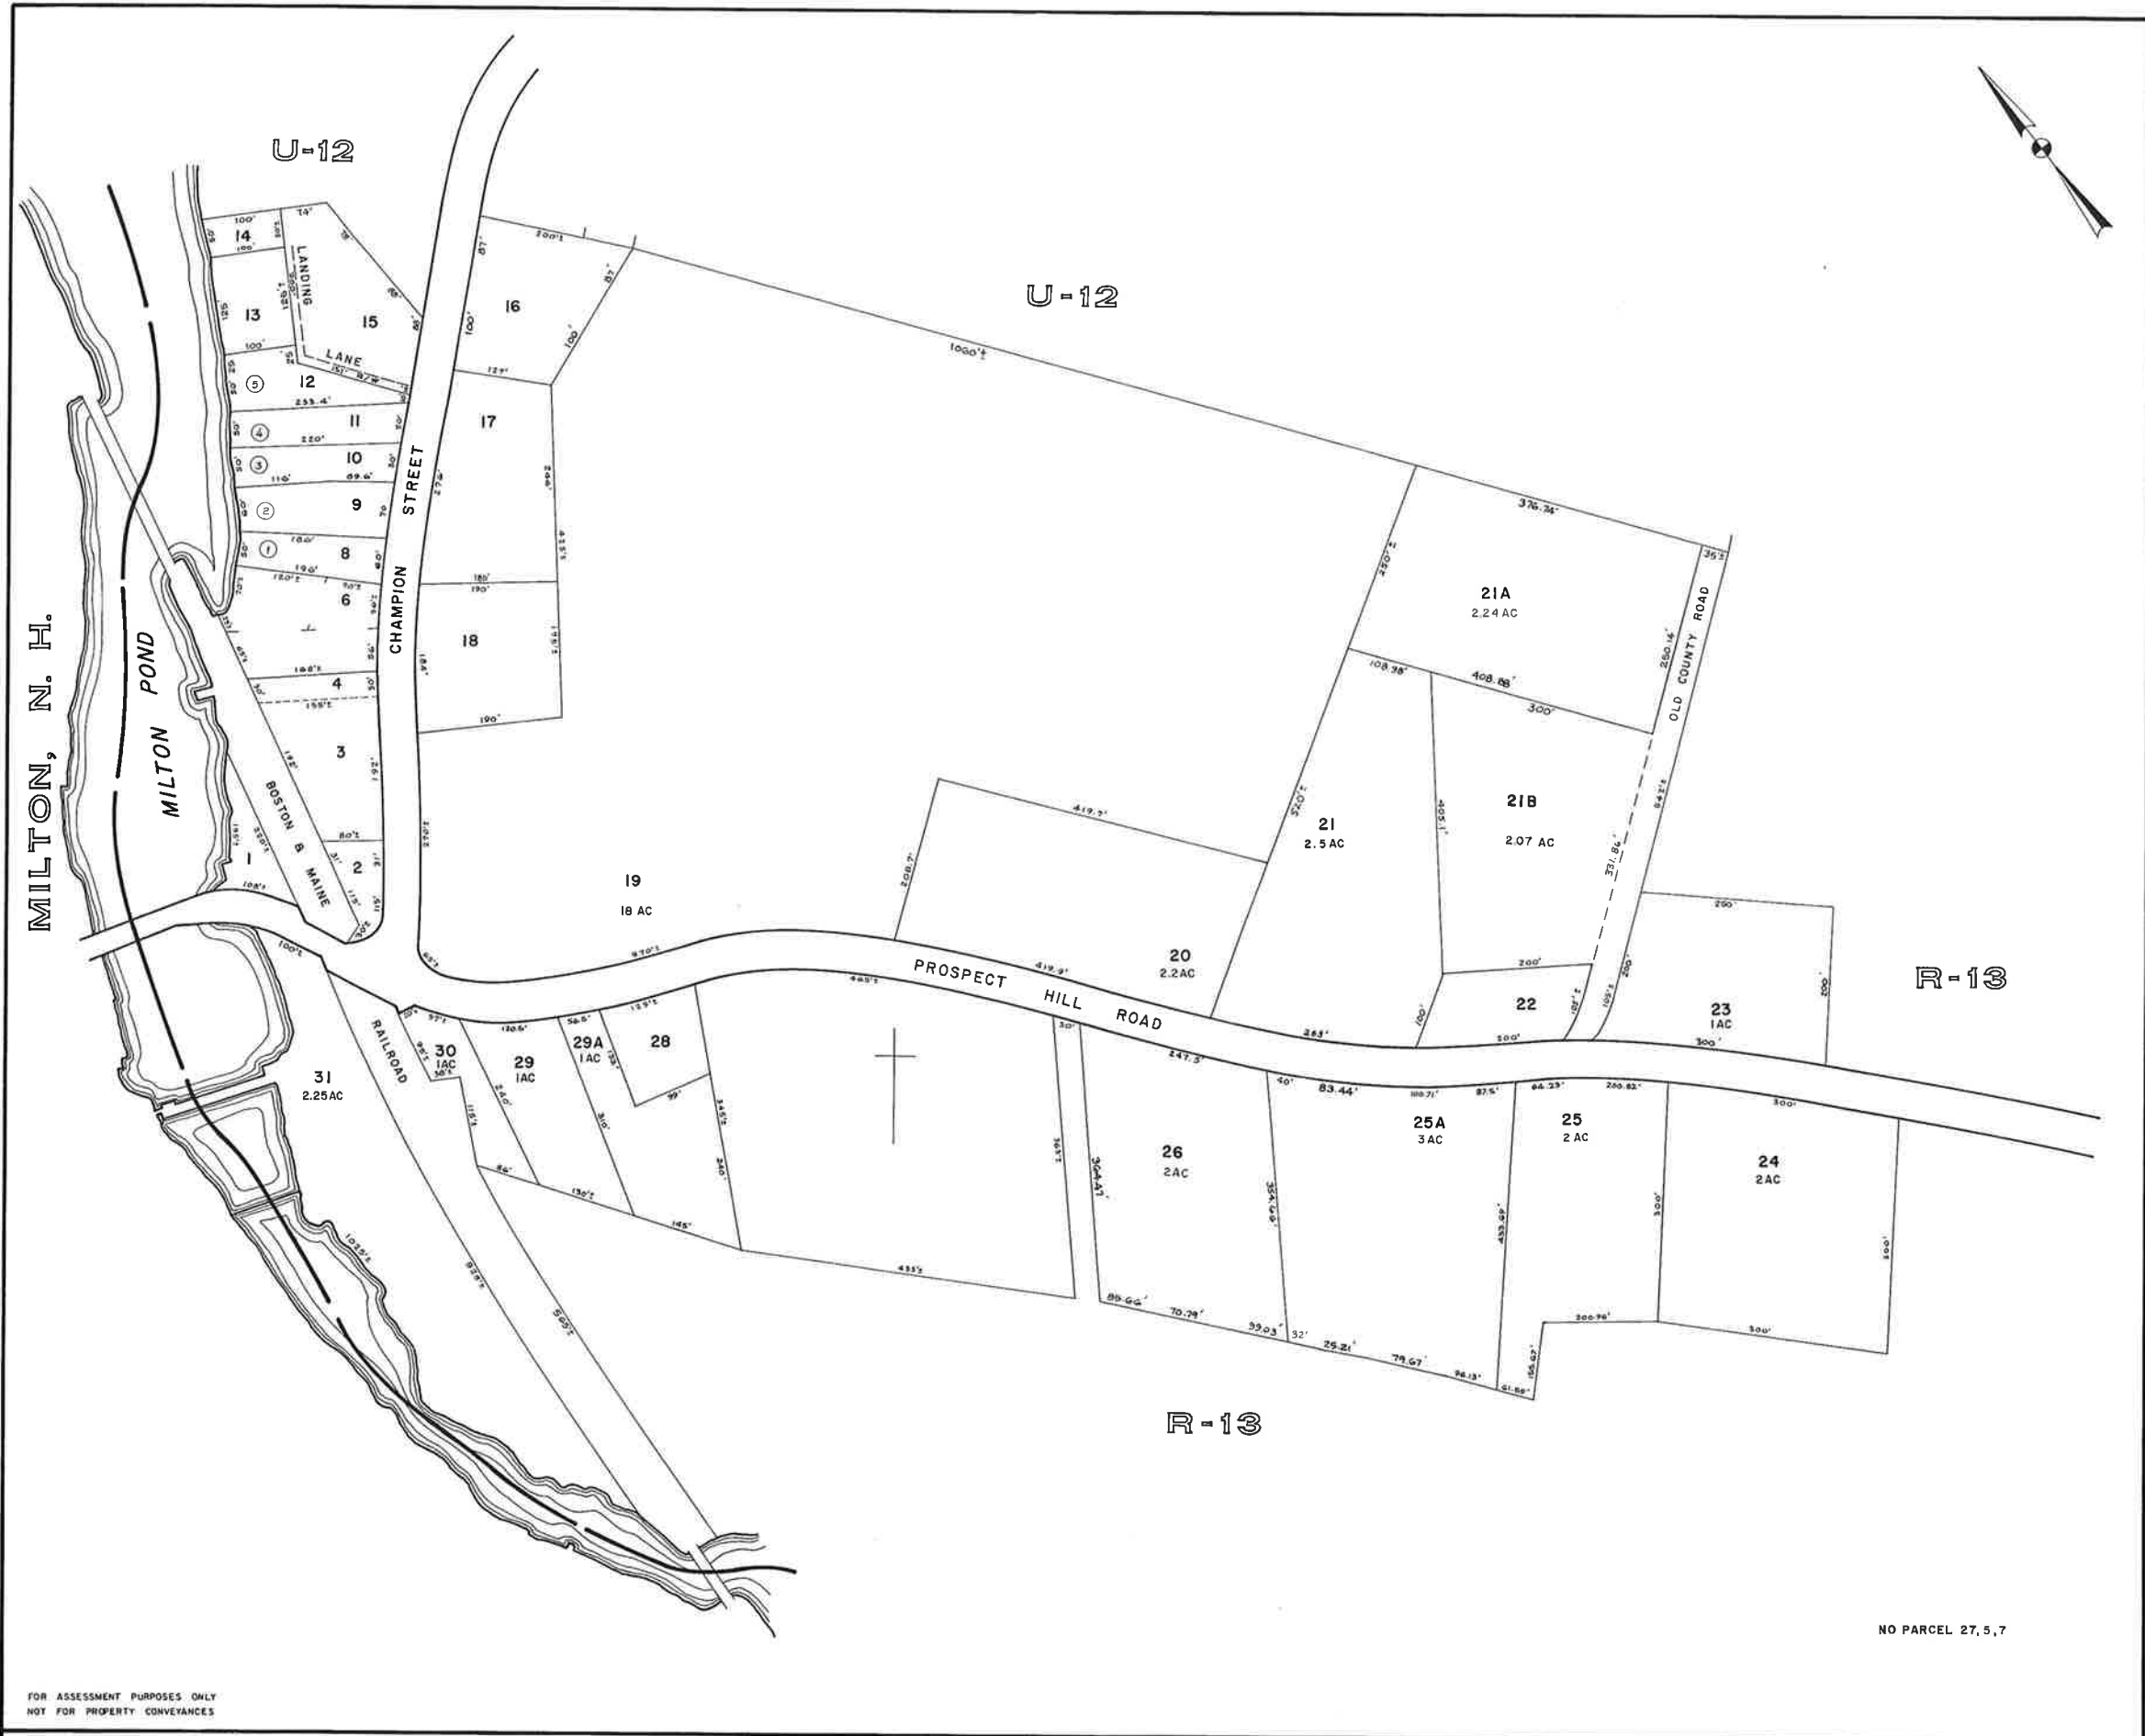

FOR ASSESSMENT PURPOSES ONLY
NOT FOR PROPERTY CONVEYANCES


JOHN E. O'DONNELL & ASSOCIATES
AUBURN, MAINE
1973

PROPERTY MAP
LEBANON, MAINE

SCALE IN FEET
0 100 200

NO PARCEL 27, 5, 7

U-11

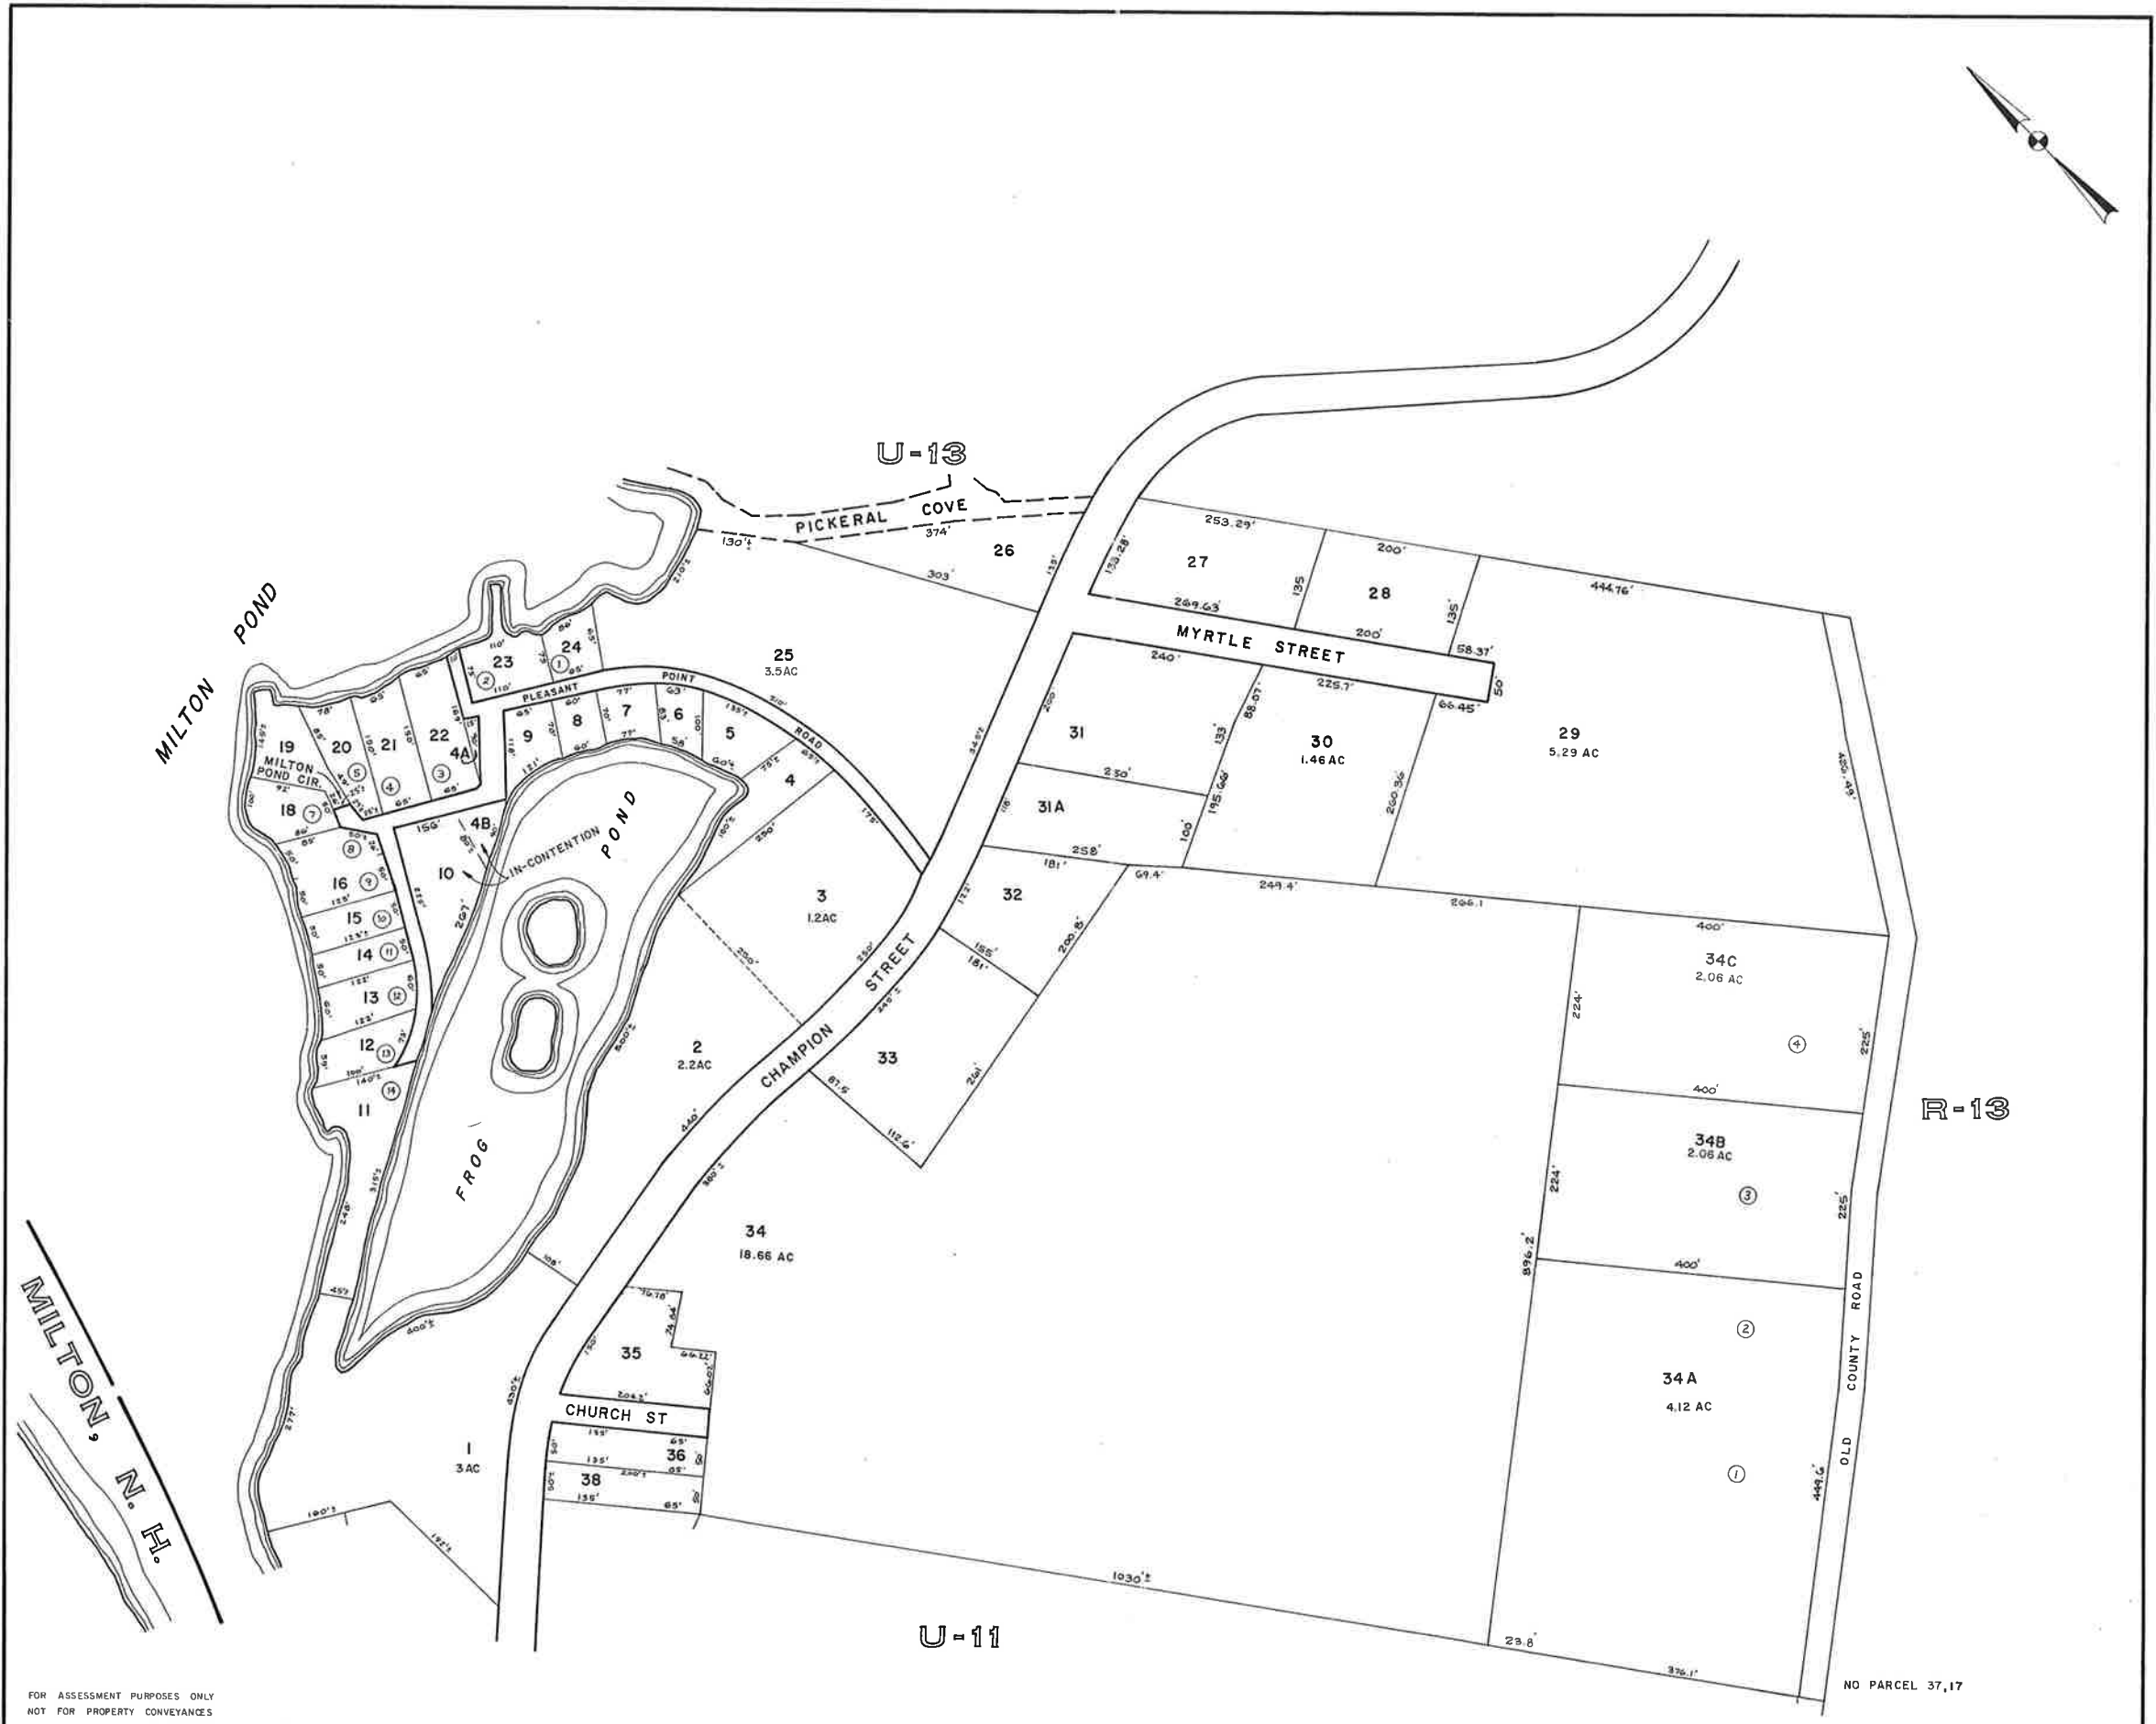


FOR ASSESSMENT PURPOSES ONLY
NOT FOR PROPERTY CONVEYANCES

JOHN E. O'DONNELL & ASSOCIATES
AUBURN, MAINE
1973


PROPERTY MAP

LEBANON, MAINE

 

U-12

NO PARCEL 37,17

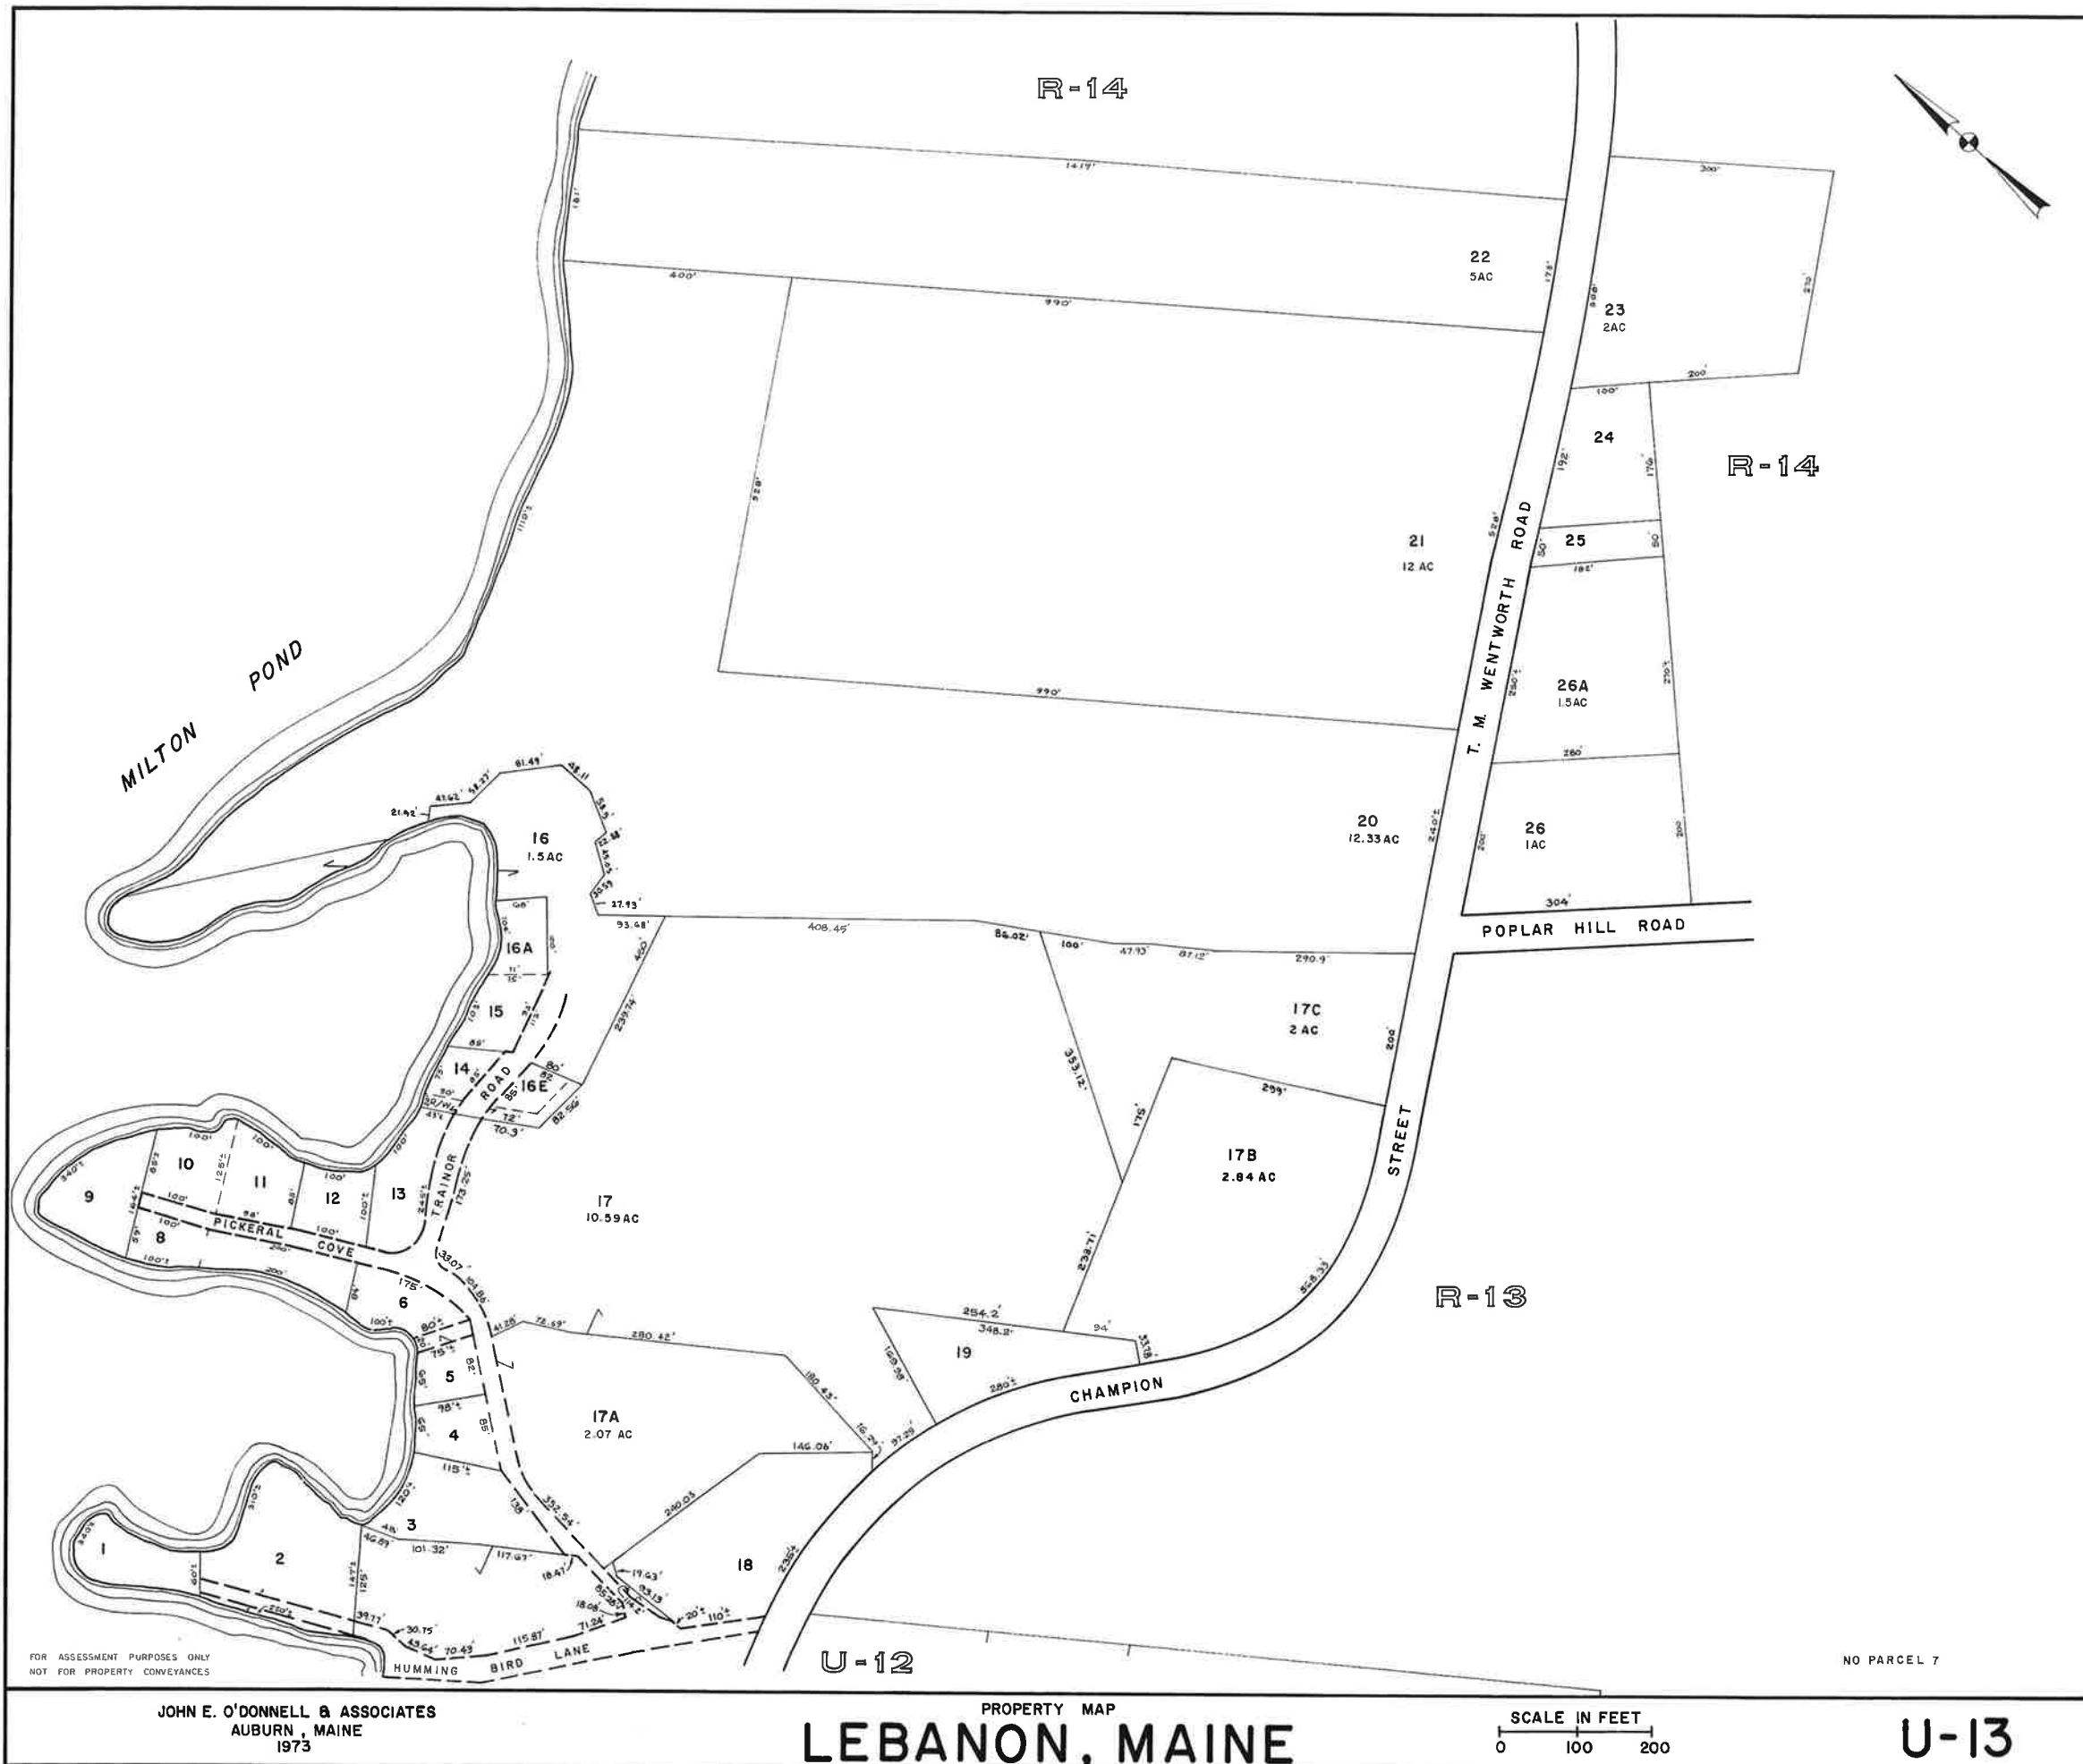

FOR ASSESSMENT PURPOSES ONLY
NOT FOR PROPERTY CONVEYANCES


JOHN E. O'DONNELL & ASSOCIATES
AUBURN, MAINE
1973

PROPERTY MAP
LEBANON, MAINE

SCALE IN FEET
0 100 200

NO PARCEL 7

U-13

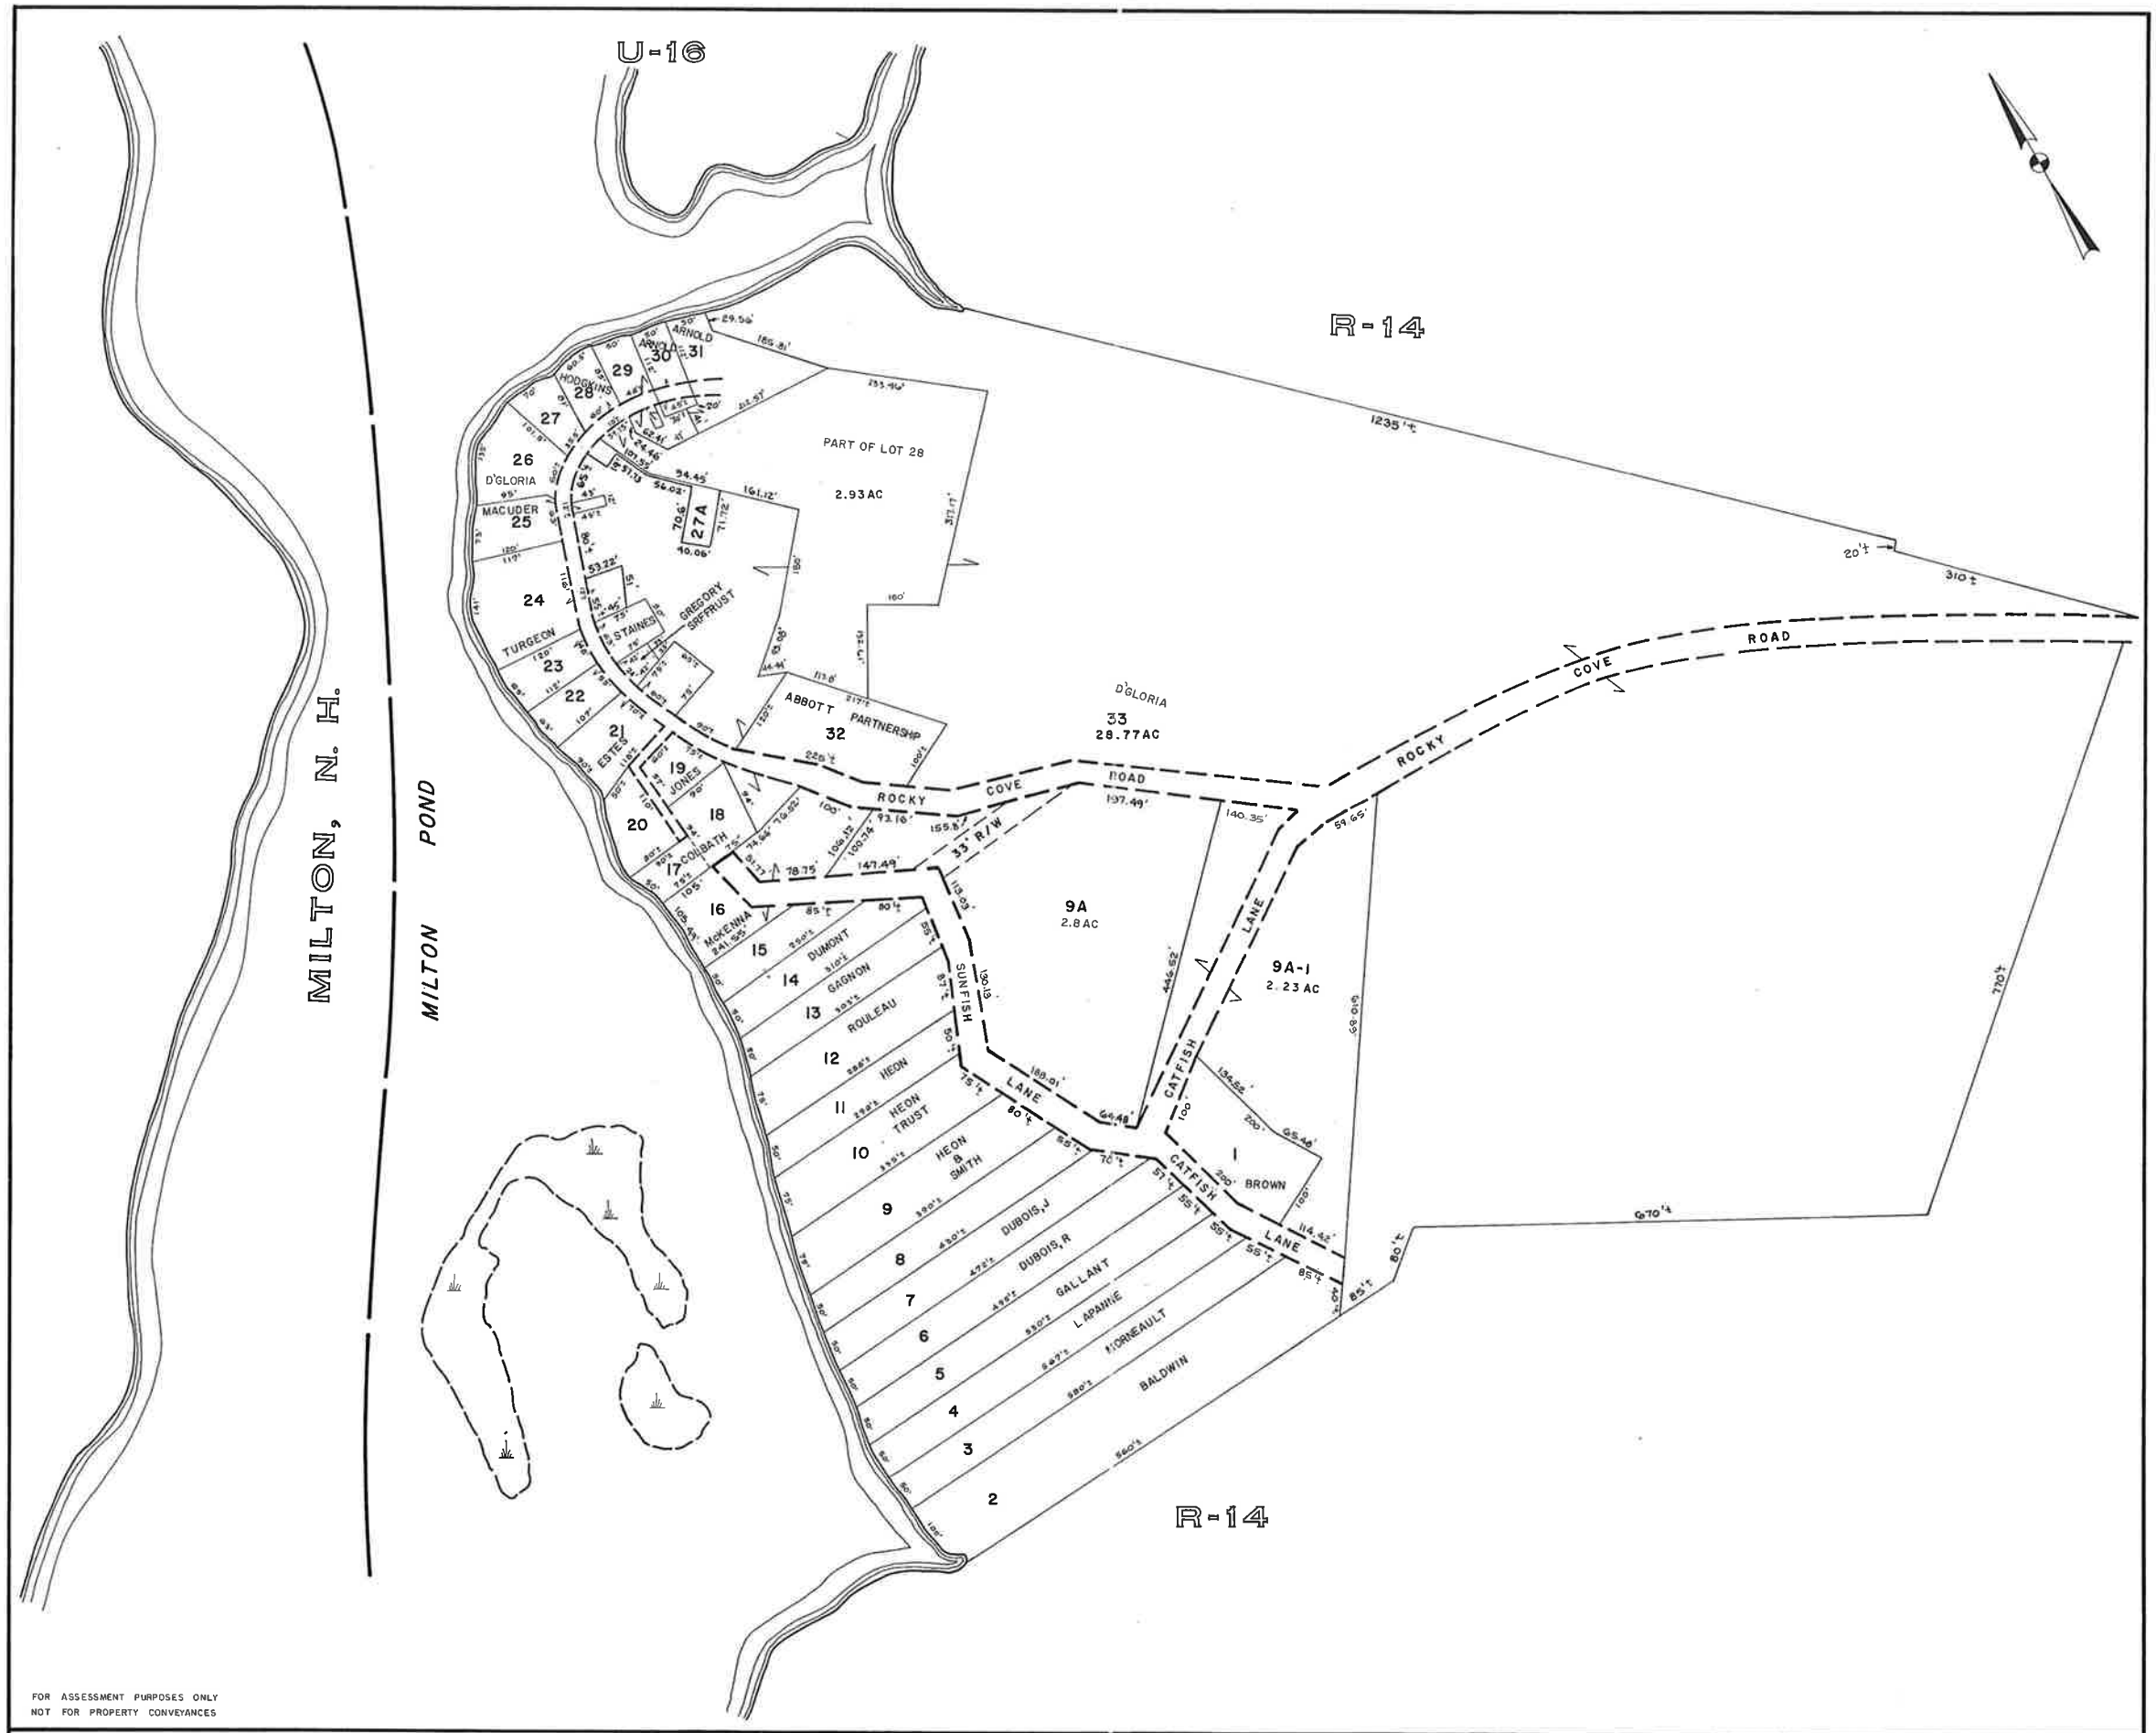


FOR ASSESSMENT PURPOSES ONLY
NOT FOR PROPERTY CONVEYANCES

JOHN E. O'DONNELL & ASSOCIATES
AUBURN, MAINE
1973

PROPERTY MAP
LEBANON, MAINE

SCALE IN FEET
0 100 200

U-15

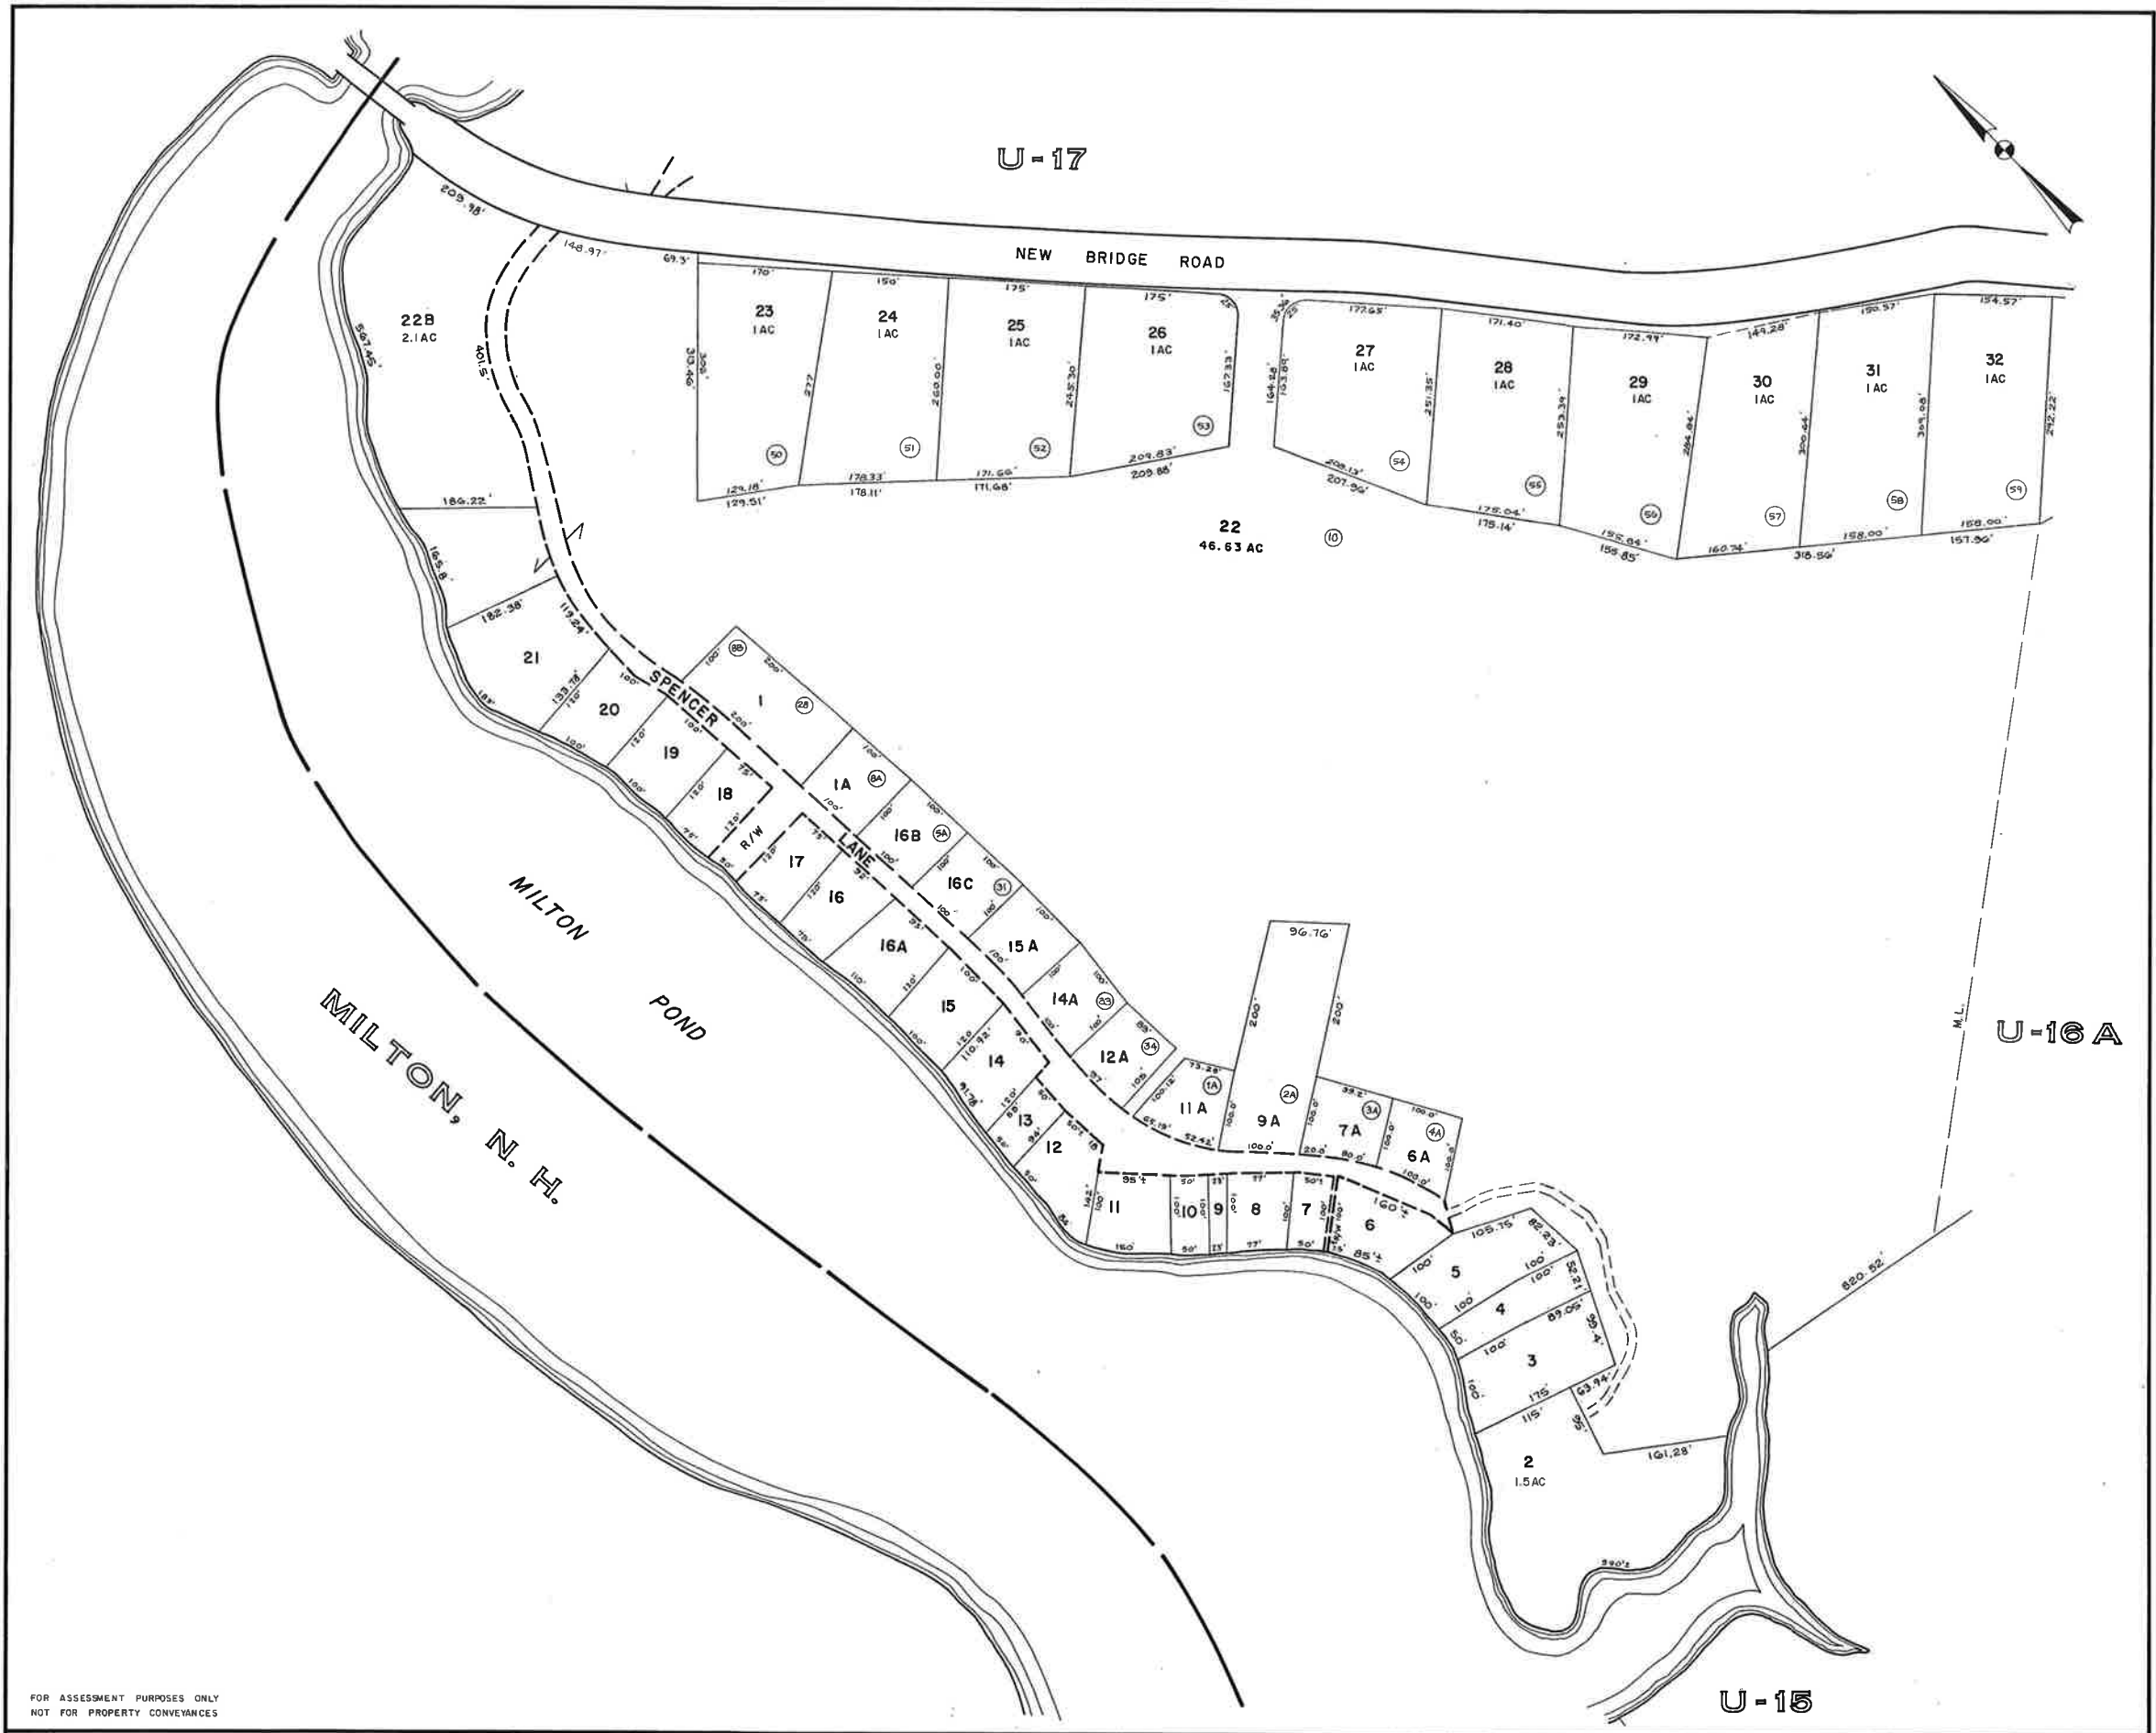

FOR ASSESSMENT PURPOSES ONLY
NOT FOR PROPERTY CONVEYANCES

JOHN E. O'DONNELL & ASSOCIATES
AUBURN, MAINE
1973

PROPERTY MAP
LEBANON, MAINE

SCALE IN FEET
0 100 200


U-16

U-17



U-16

R-14

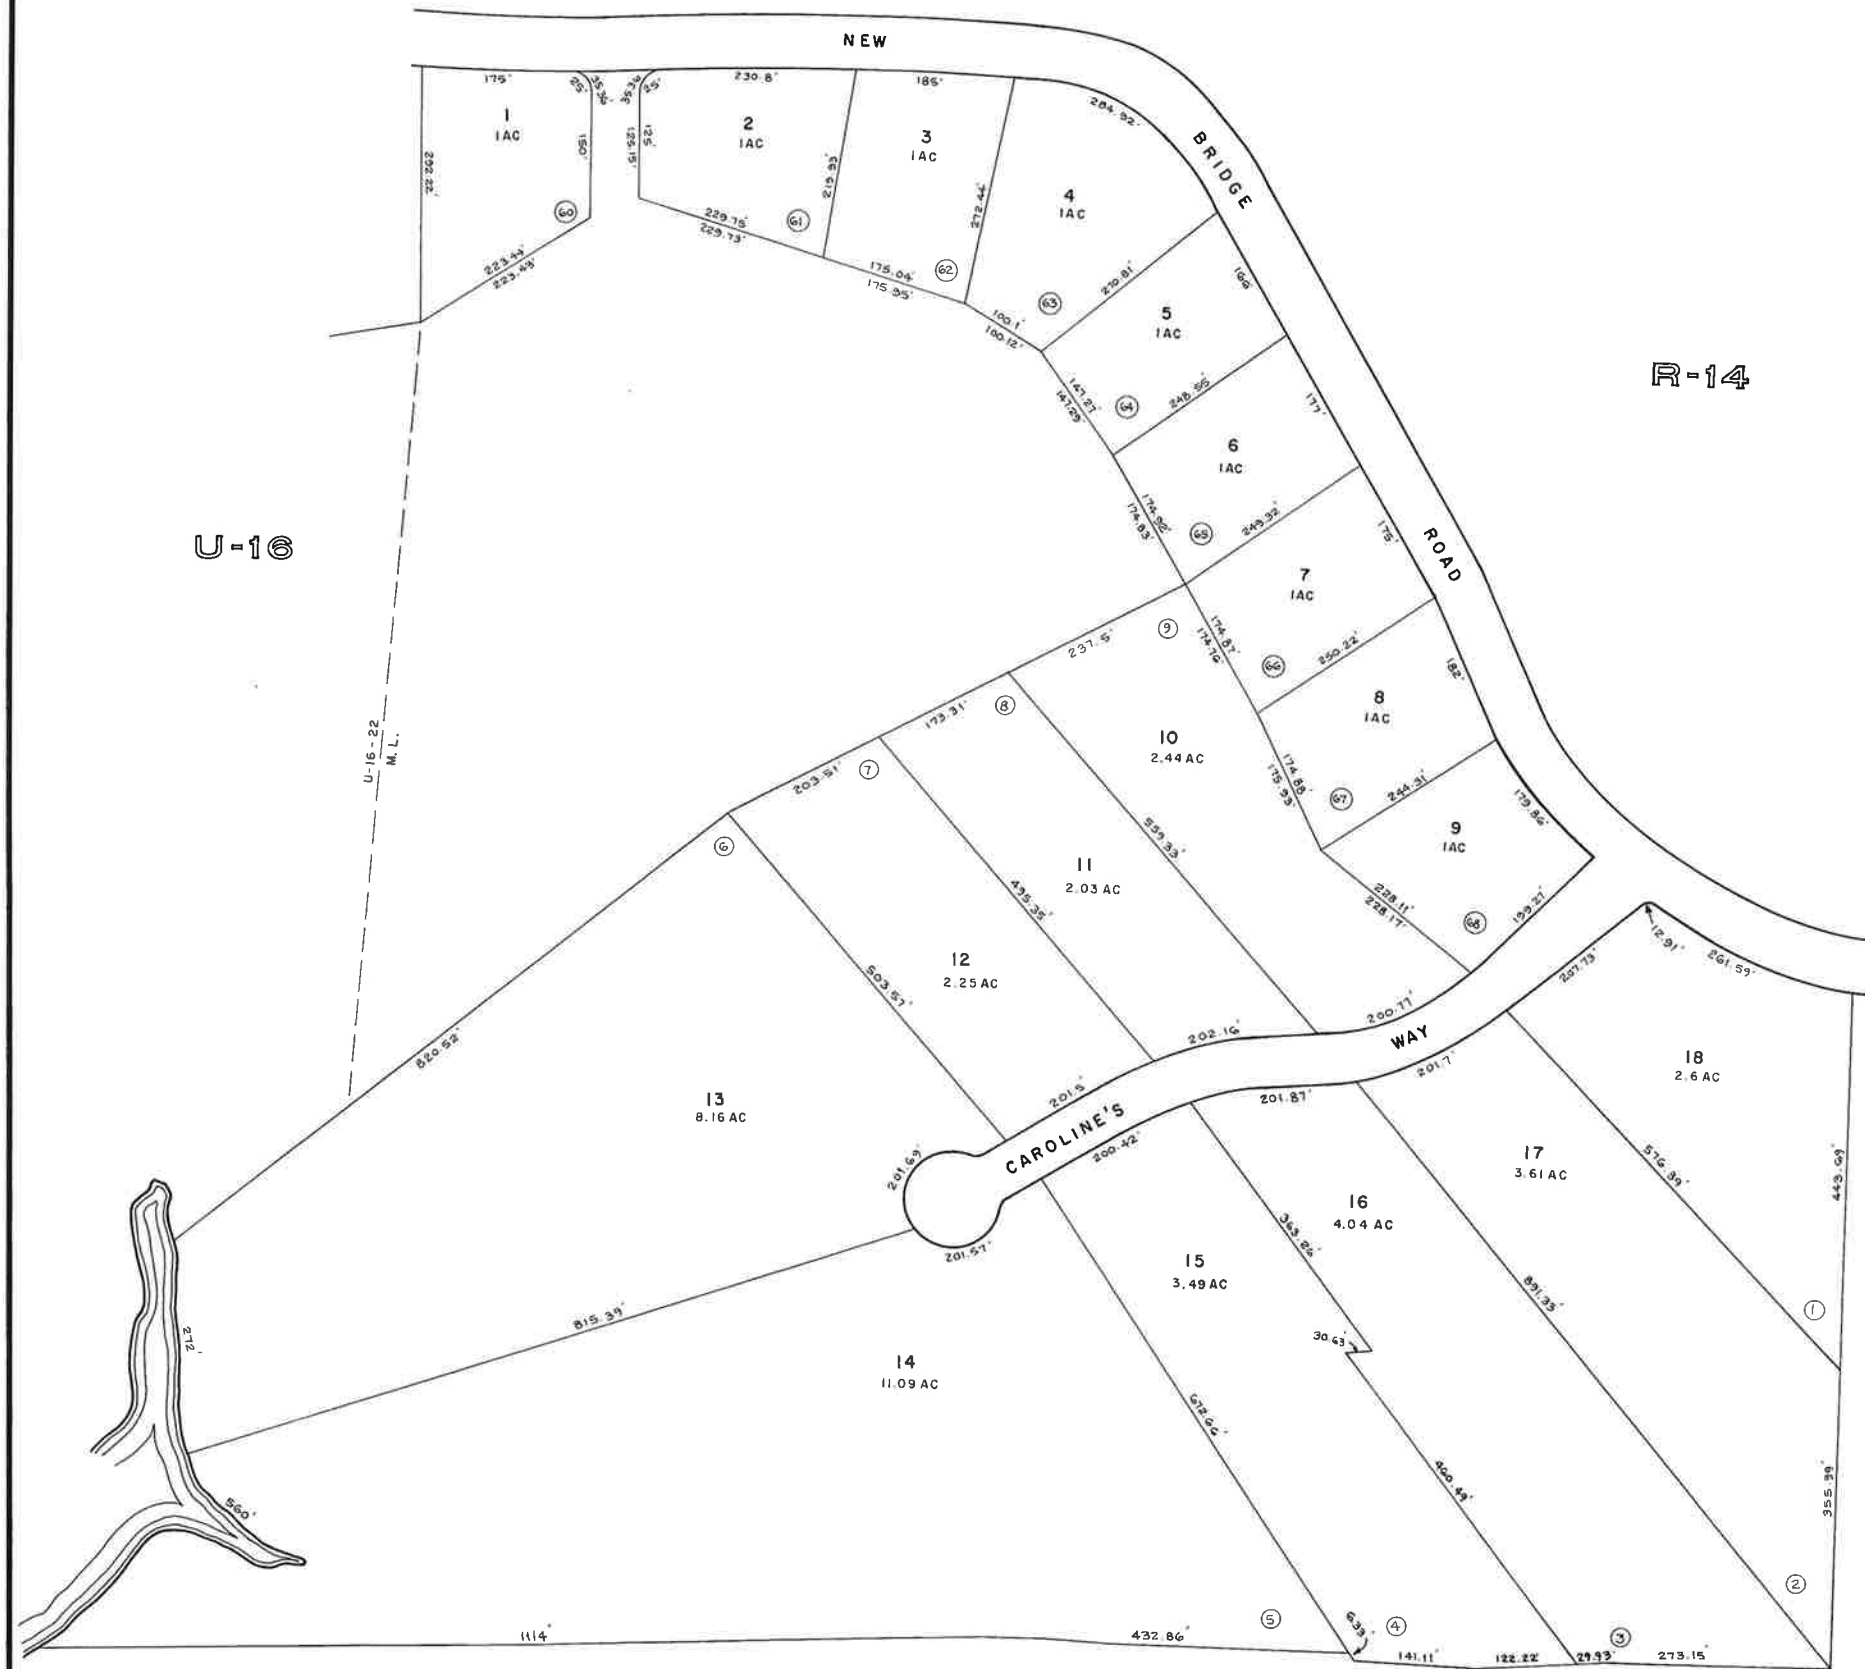

FOR ASSESSMENT PURPOSES ONLY
NOT FOR PROPERTY CONVEYANCES

PREPARED BY PHOTOGRAMMETRIC METHODS BY
JOHN E. O'DONNELL & ASSOCIATES
AUBURN, MAINE


LEGEND
 ADJACENT SHEET NO.
 COMMON OWNERSHIP
 DEVELOPMENT LOT NO.
 SCALED DIMENSION

12
OR
②
±

PROPERTY MAP
LEBANON, MAINE

SCALE IN FEET
 0 100 200

U-16A

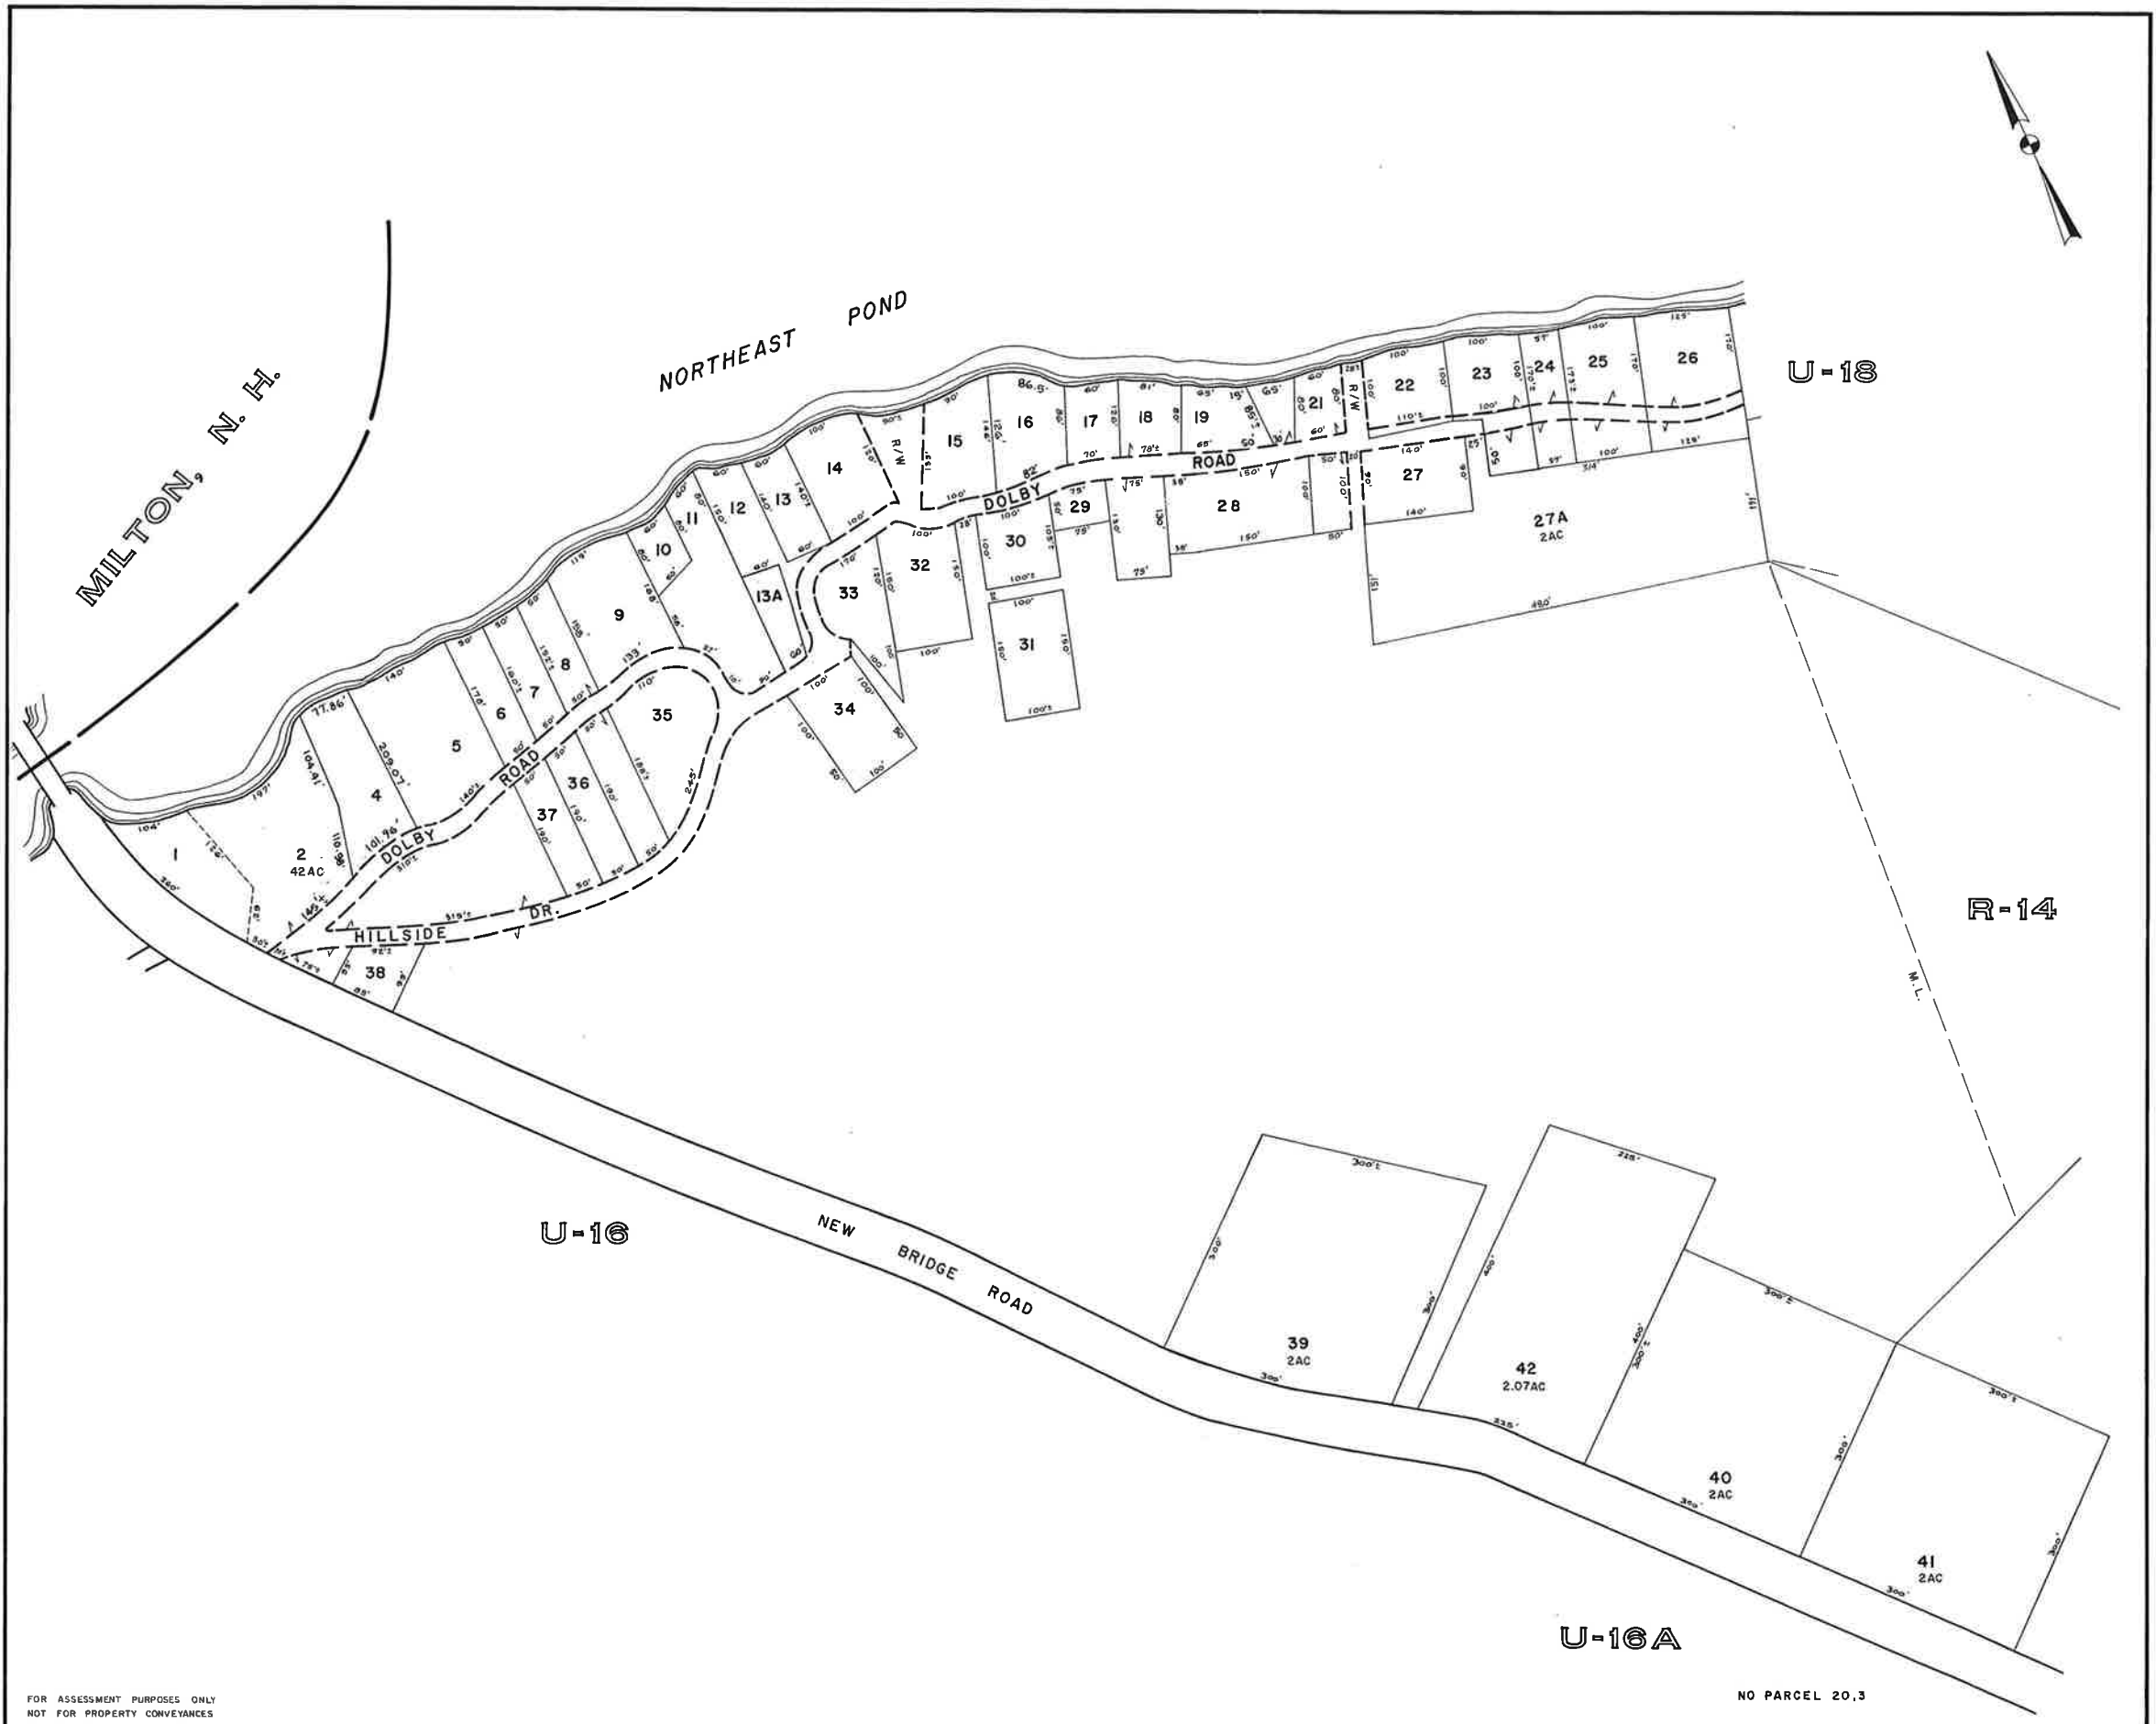

FOR ASSESSMENT PURPOSES ONLY
NOT FOR PROPERTY CONVEYANCES


JOHN E. O'DONNELL & ASSOCIATES
AUBURN, MAINE
1973

PROPERTY MAP
LEBANON, MAINE

SCALE IN FEET
0 100 200

NO PARCEL 20.3

U-17

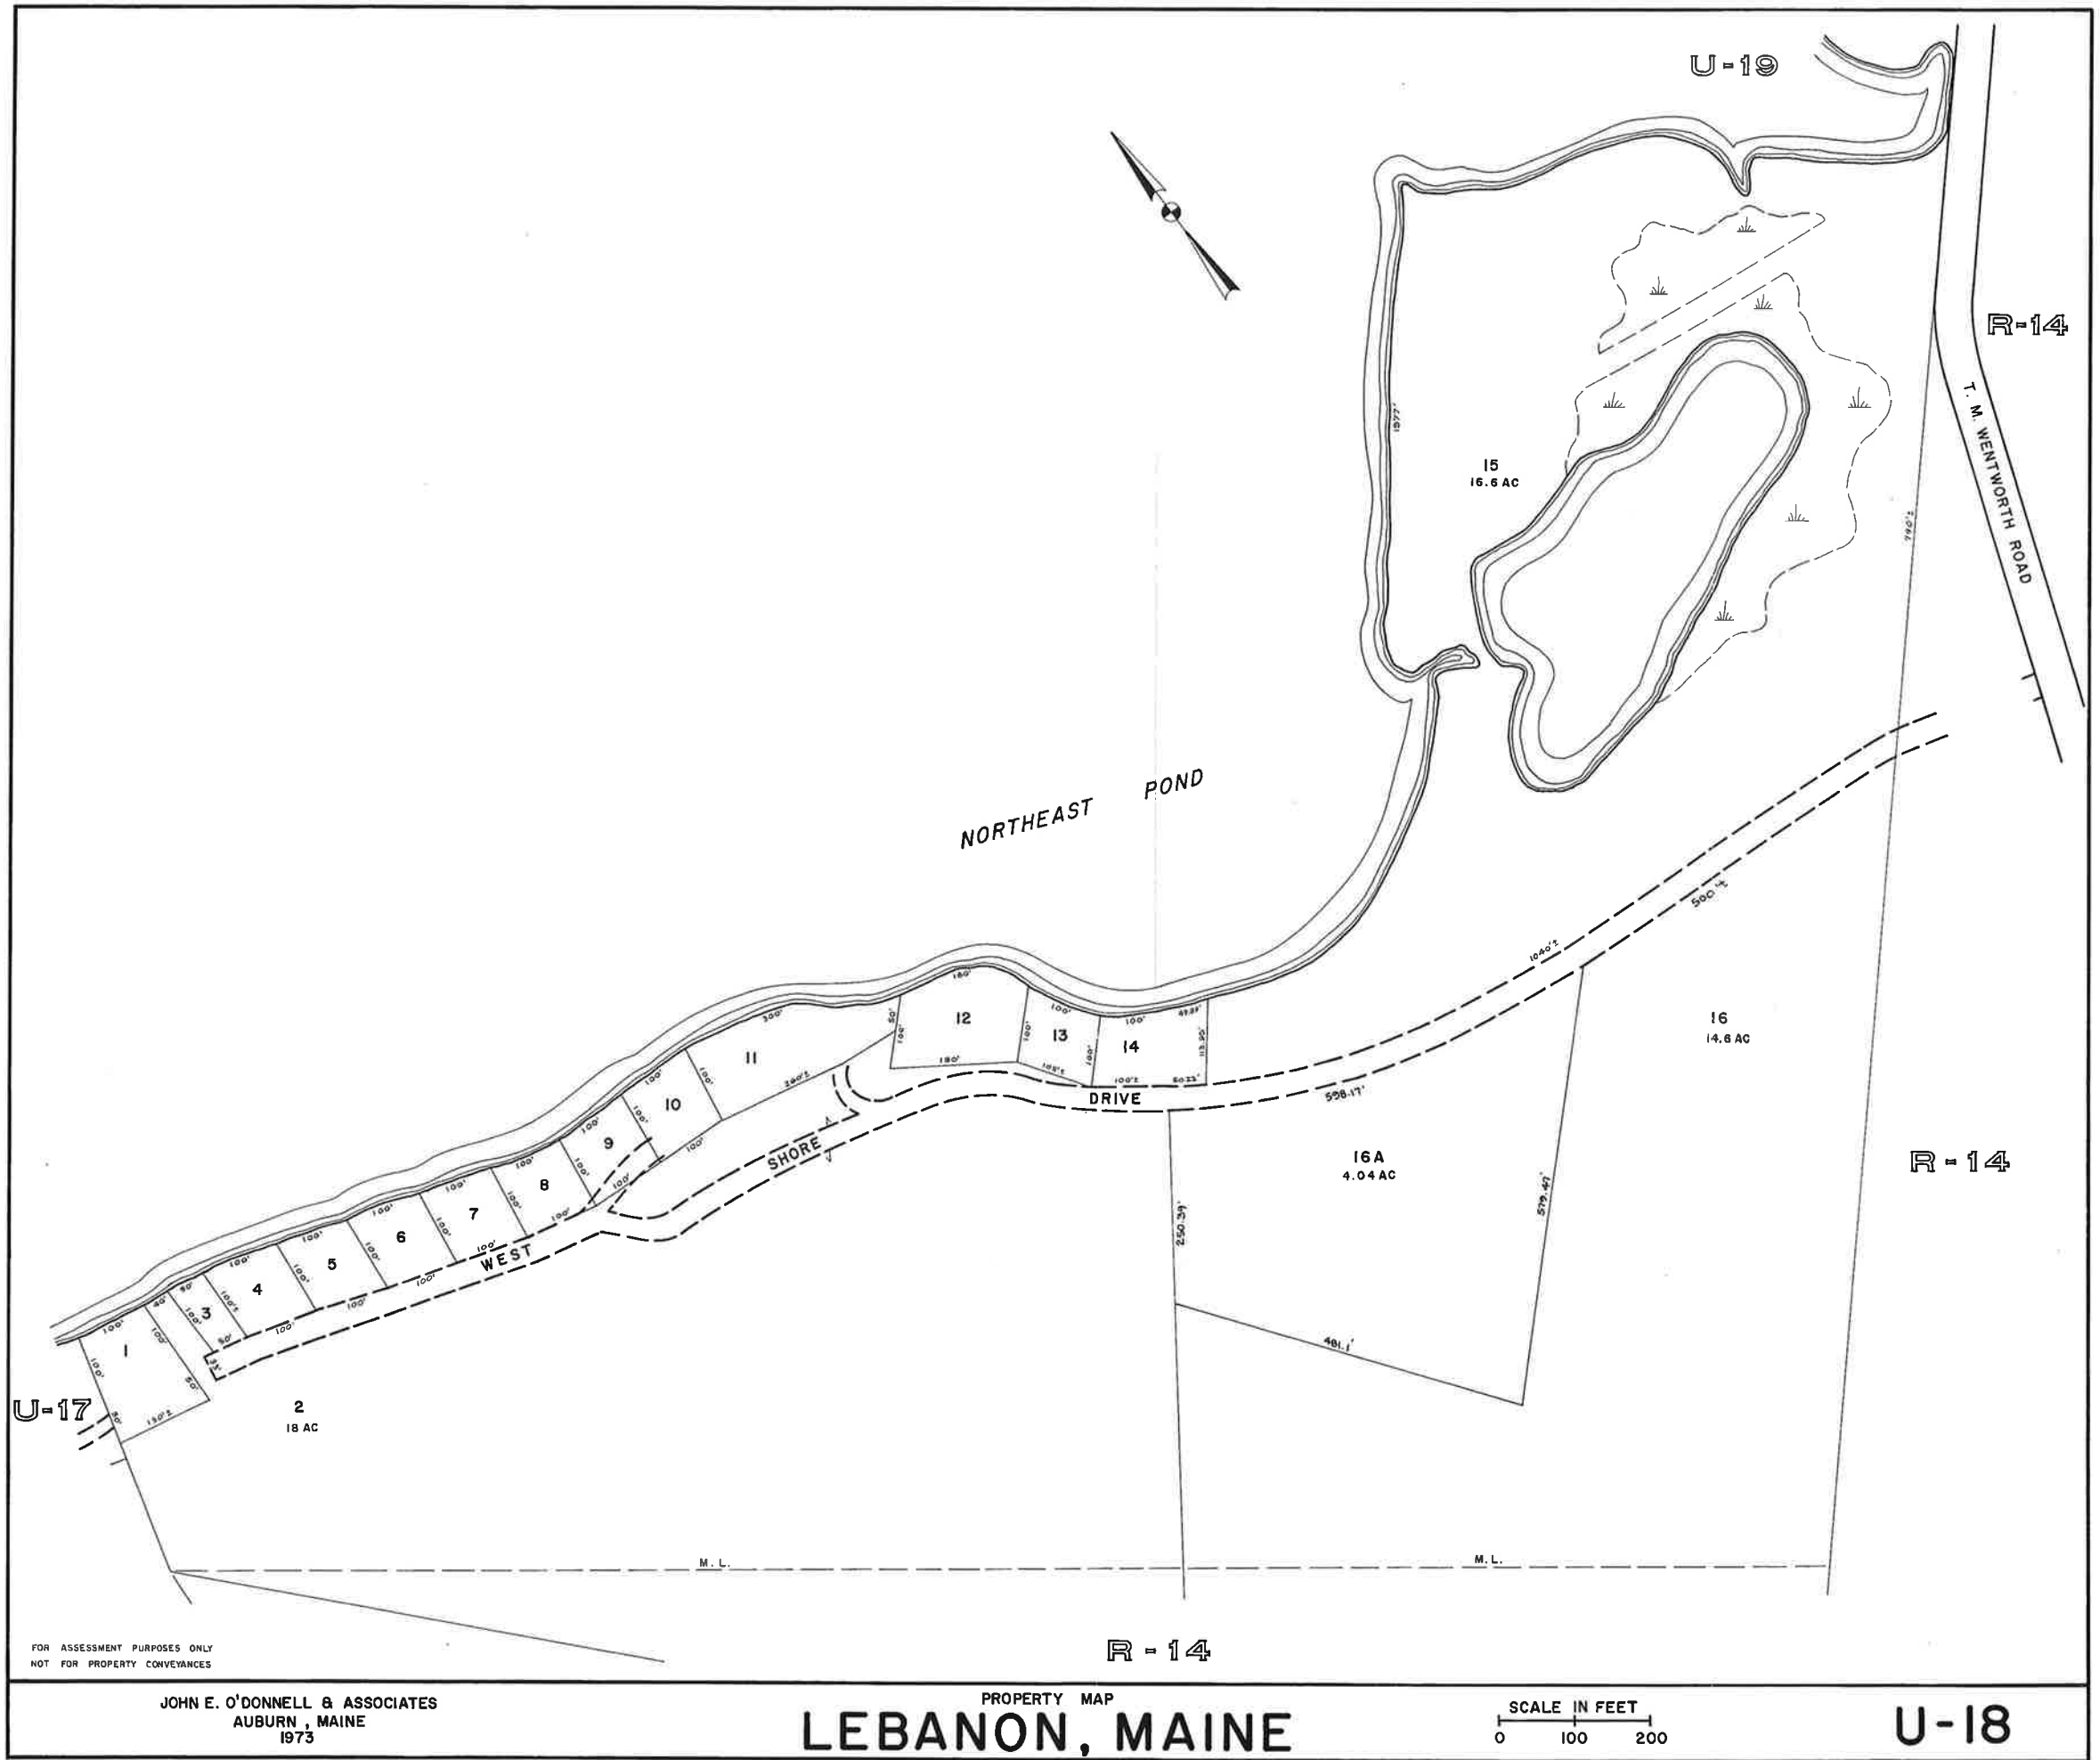


FOR ASSESSMENT PURPOSES ONLY
NOT FOR PROPERTY CONVEYANCES

JOHN E. O'DONNELL & ASSOCIATES
AUBURN, MAINE
1973

PROPERTY MAP
LEBANON, MAINE

SCALE IN FEET
0 100 200

U-18

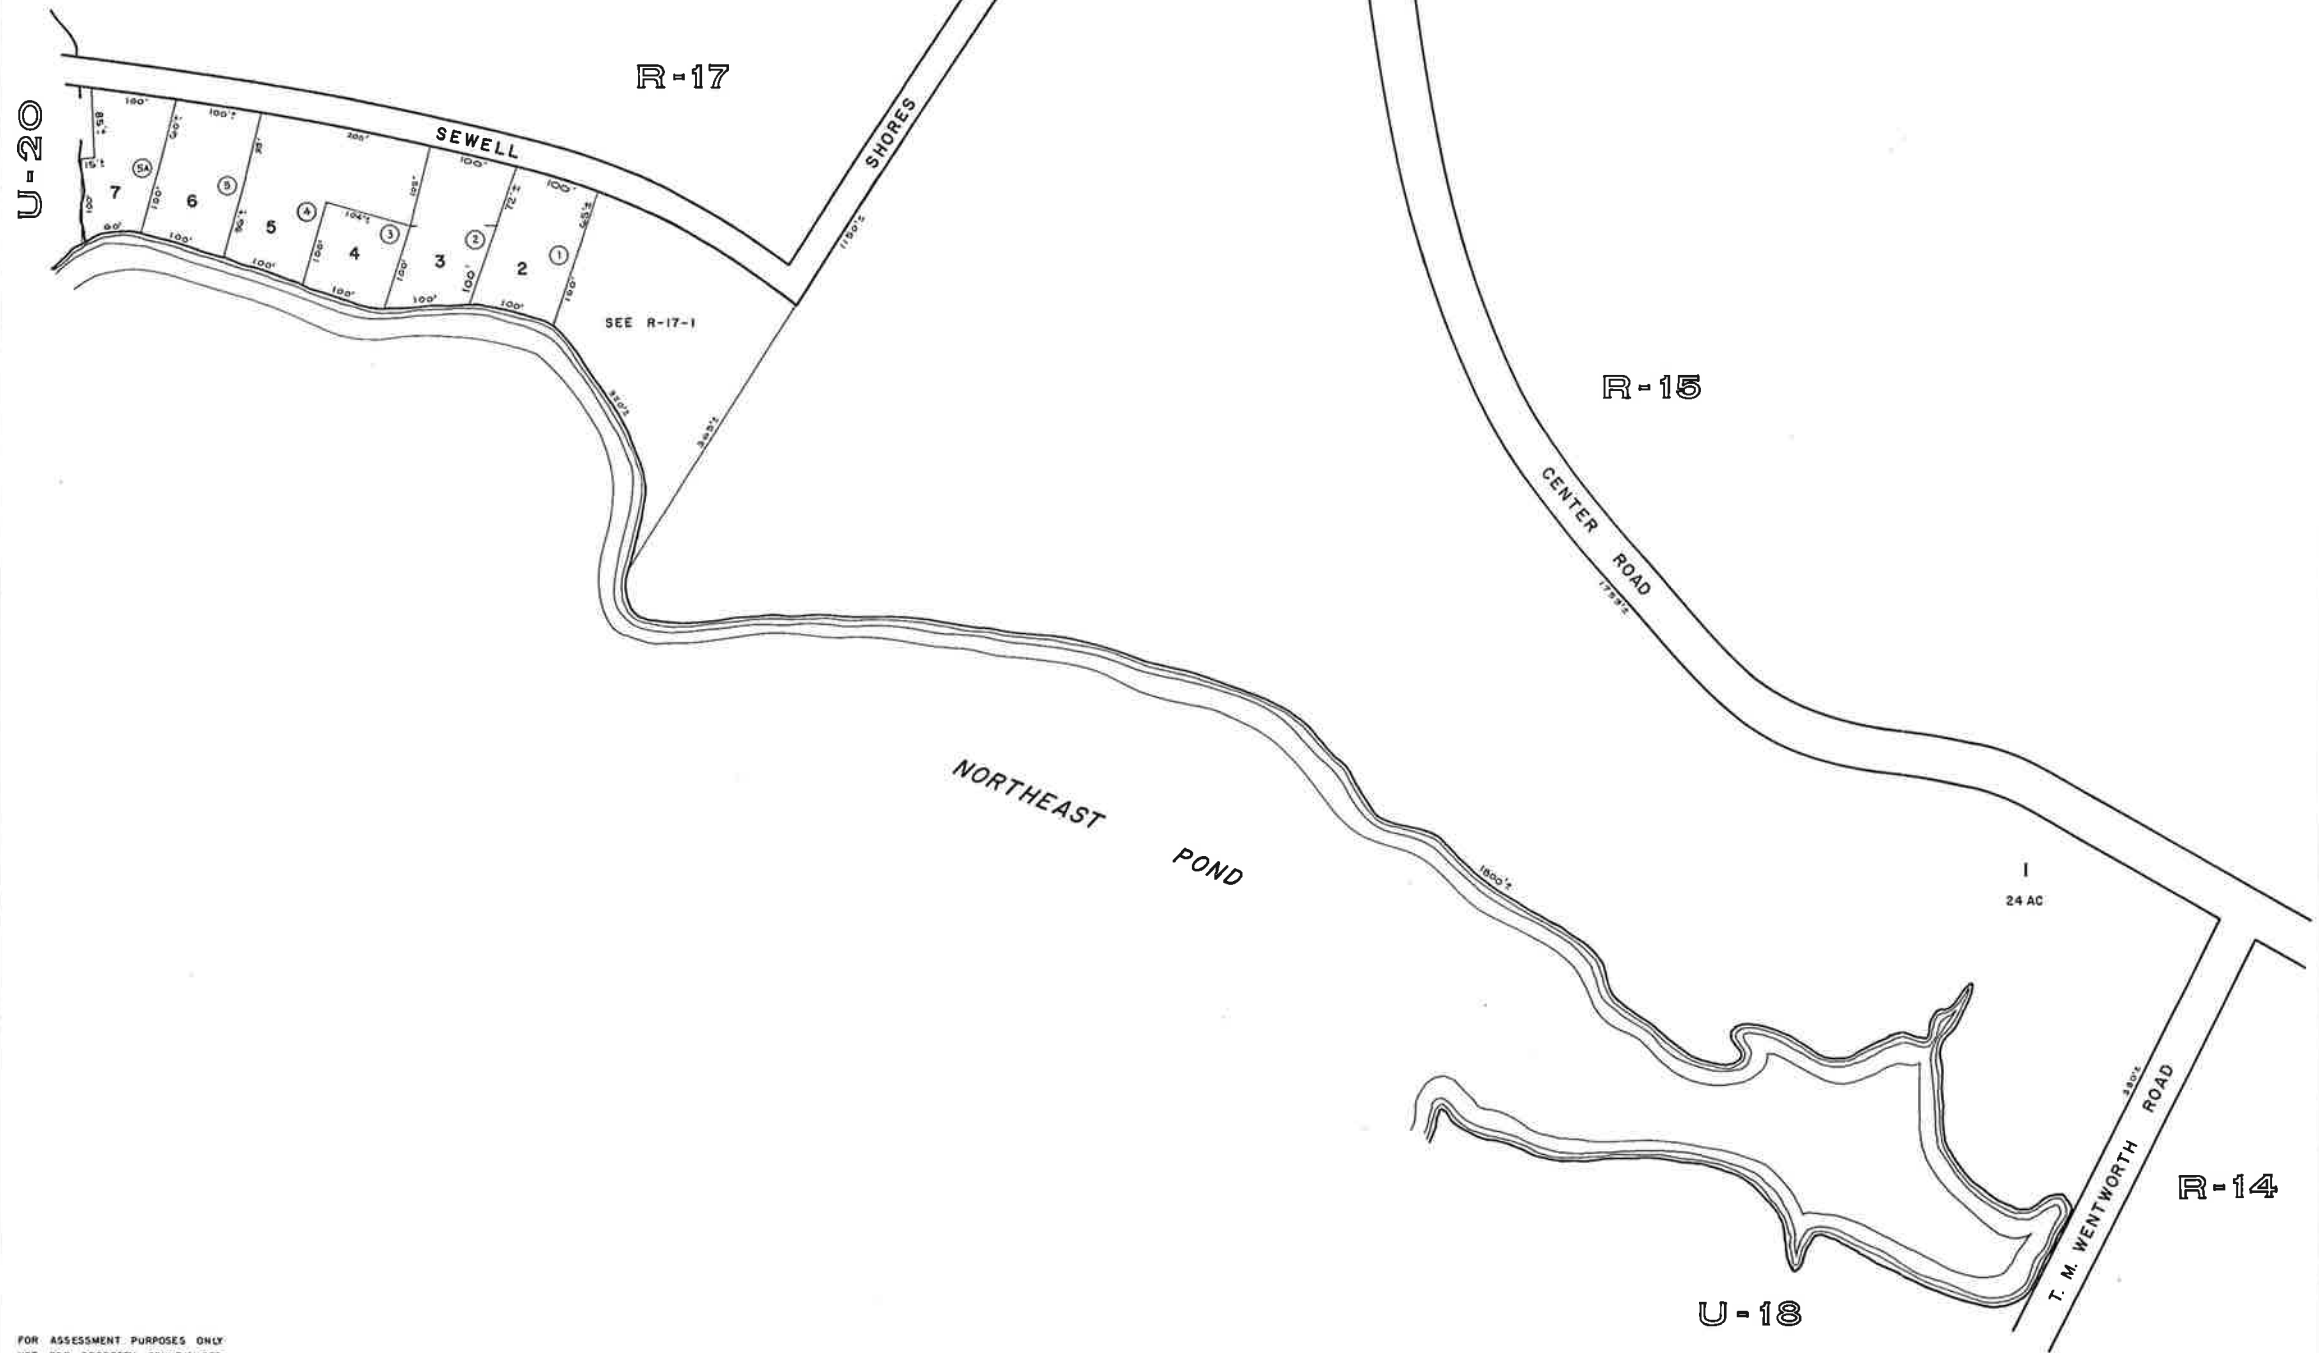


FOR ASSESSMENT PURPOSES ONLY
NOT FOR PROPERTY CONVEYANCES

JOHN E. O'DONNELL & ASSOCIATES
AUBURN, MAINE
1973

PROPERTY MAP
LEBANON, MAINE

SCALE IN FEET
0 100 200

U-19

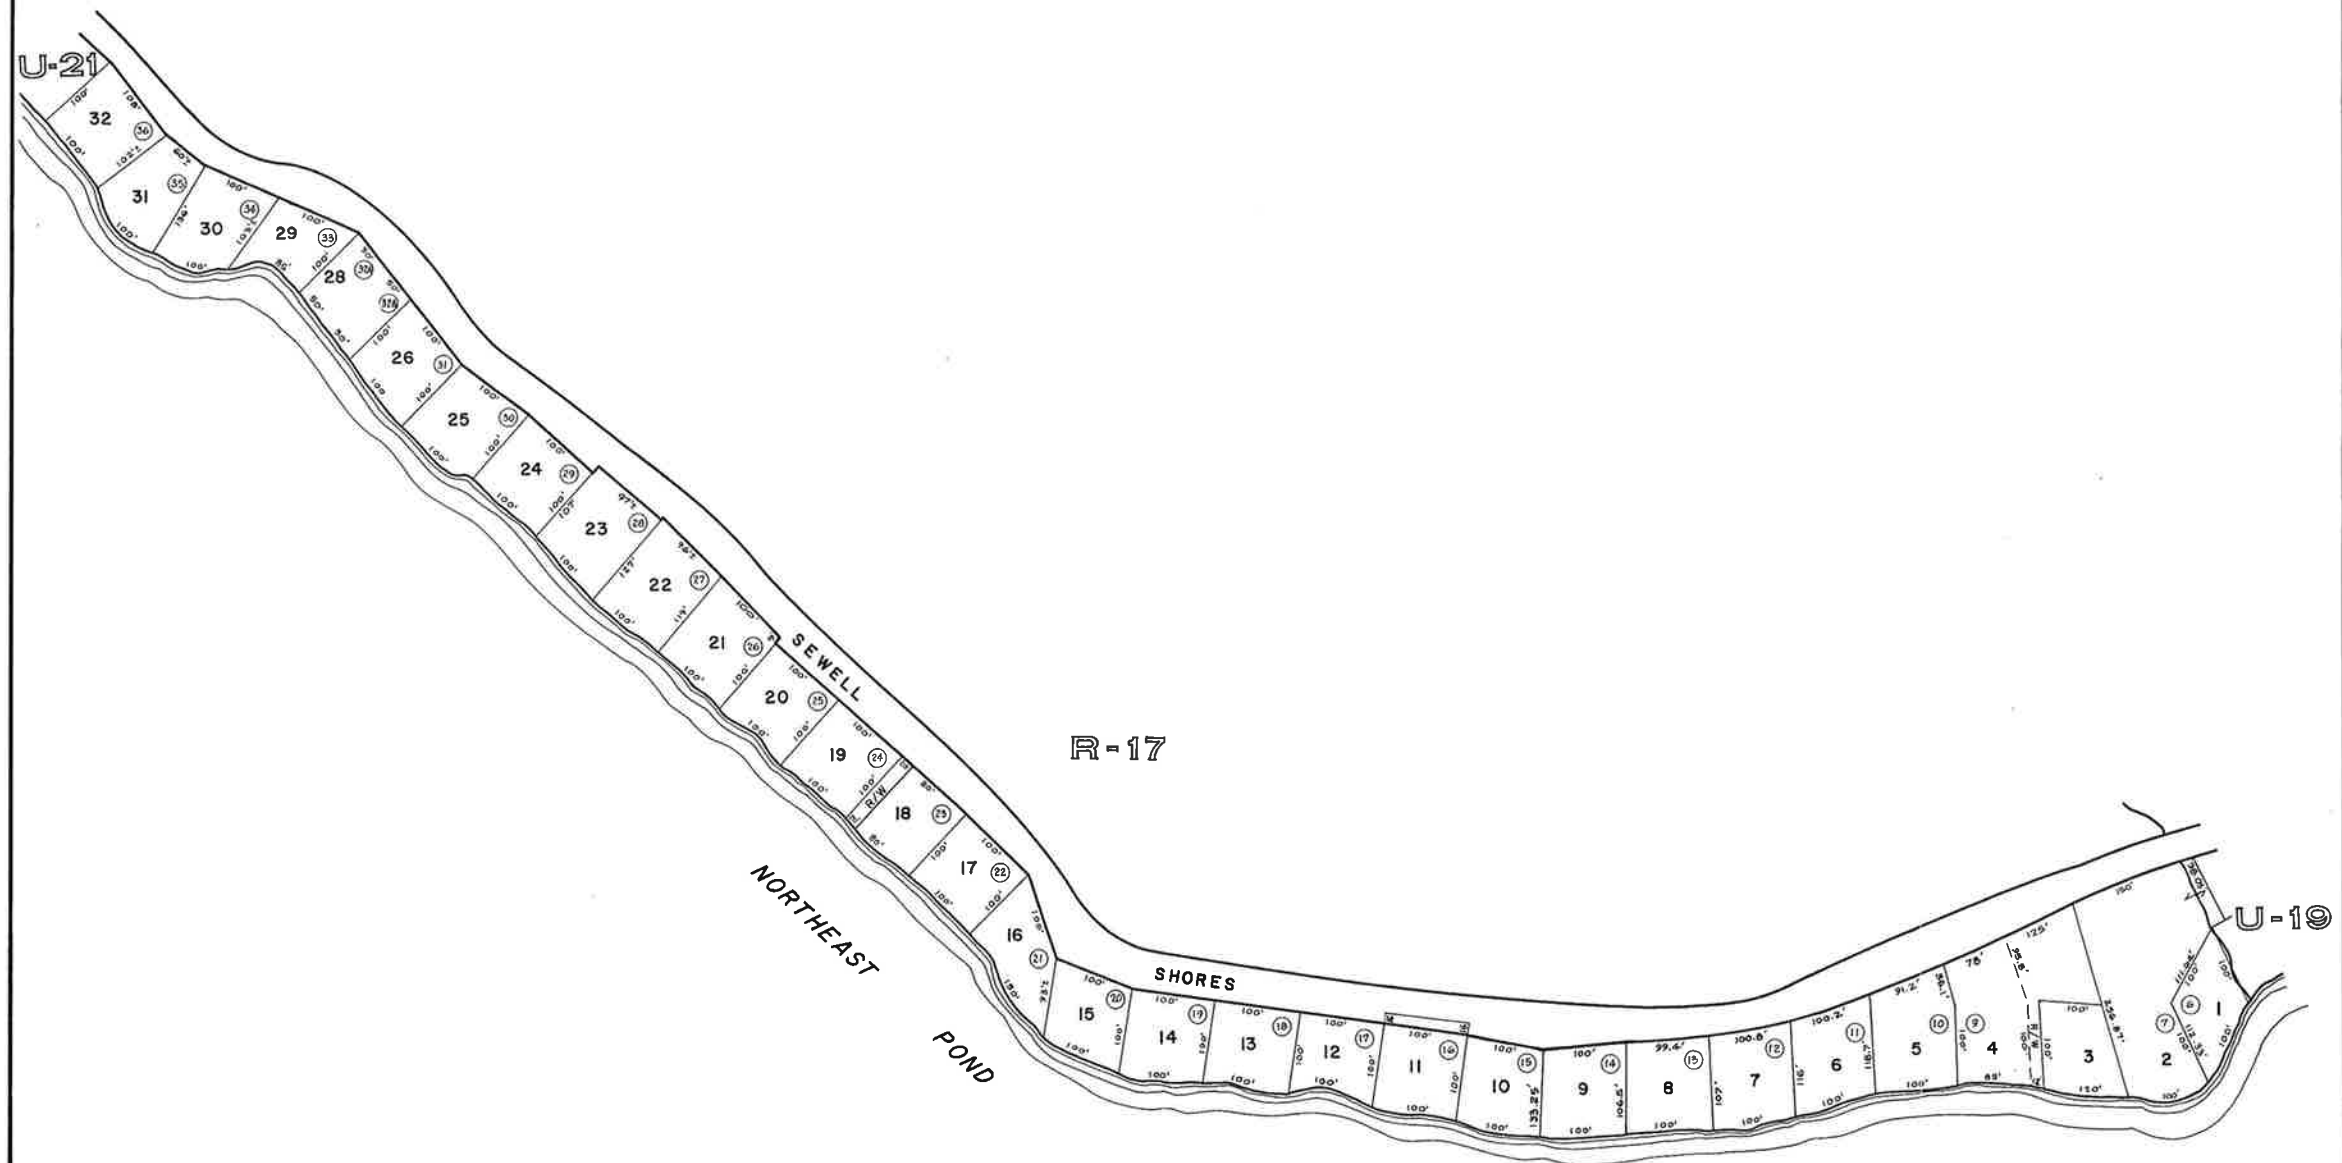

FOR ASSESSMENT PURPOSES ONLY
NOT FOR PROPERTY CONVEYANCES

NO PARCEL 27


JOHN E. O'DONNELL & ASSOCIATES
AUBURN, MAINE
1973

PROPERTY MAP
LEBANON, MAINE

SCALE IN FEET
0 100 200

U-20

U-22

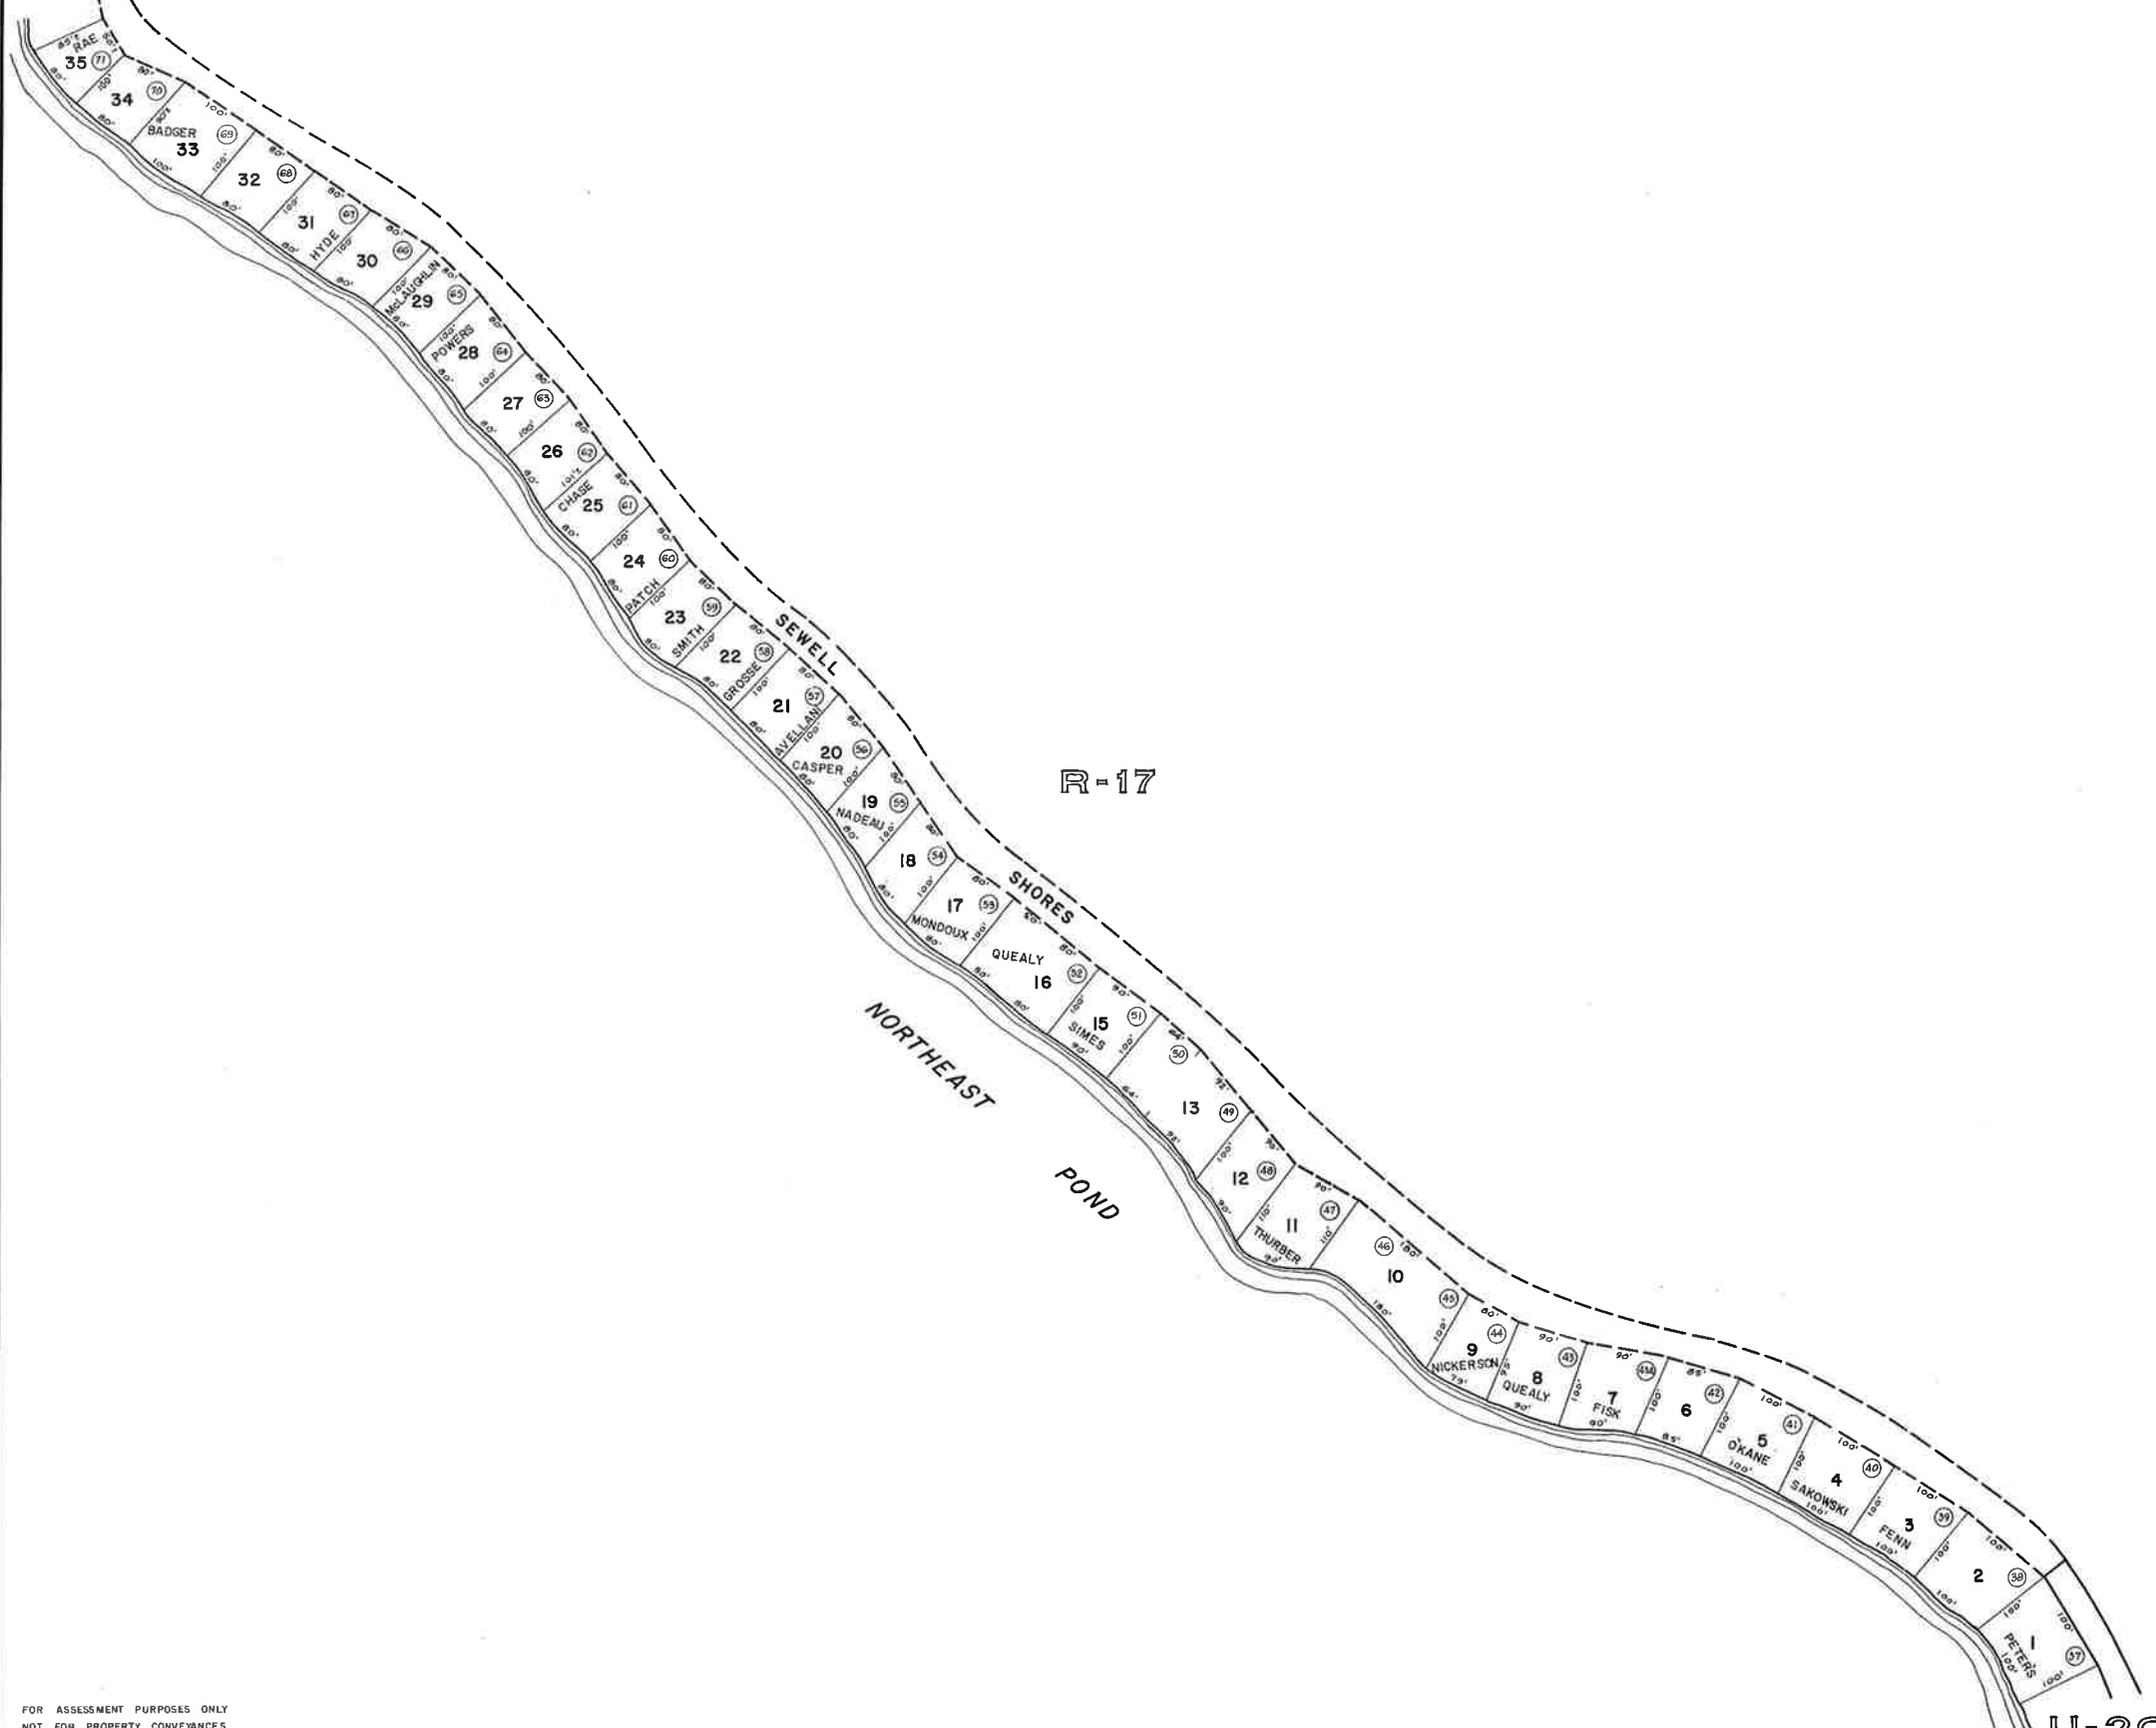


FOR ASSESSMENT PURPOSES ONLY
NOT FOR PROPERTY CONVEYANCES

JOHN E. O'DONNELL & ASSOCIATES
AUBURN, MAINE
1973

PROPERTY MAP
LEBANON, MAINE

SCALE IN FEET
0 100 200

U-21

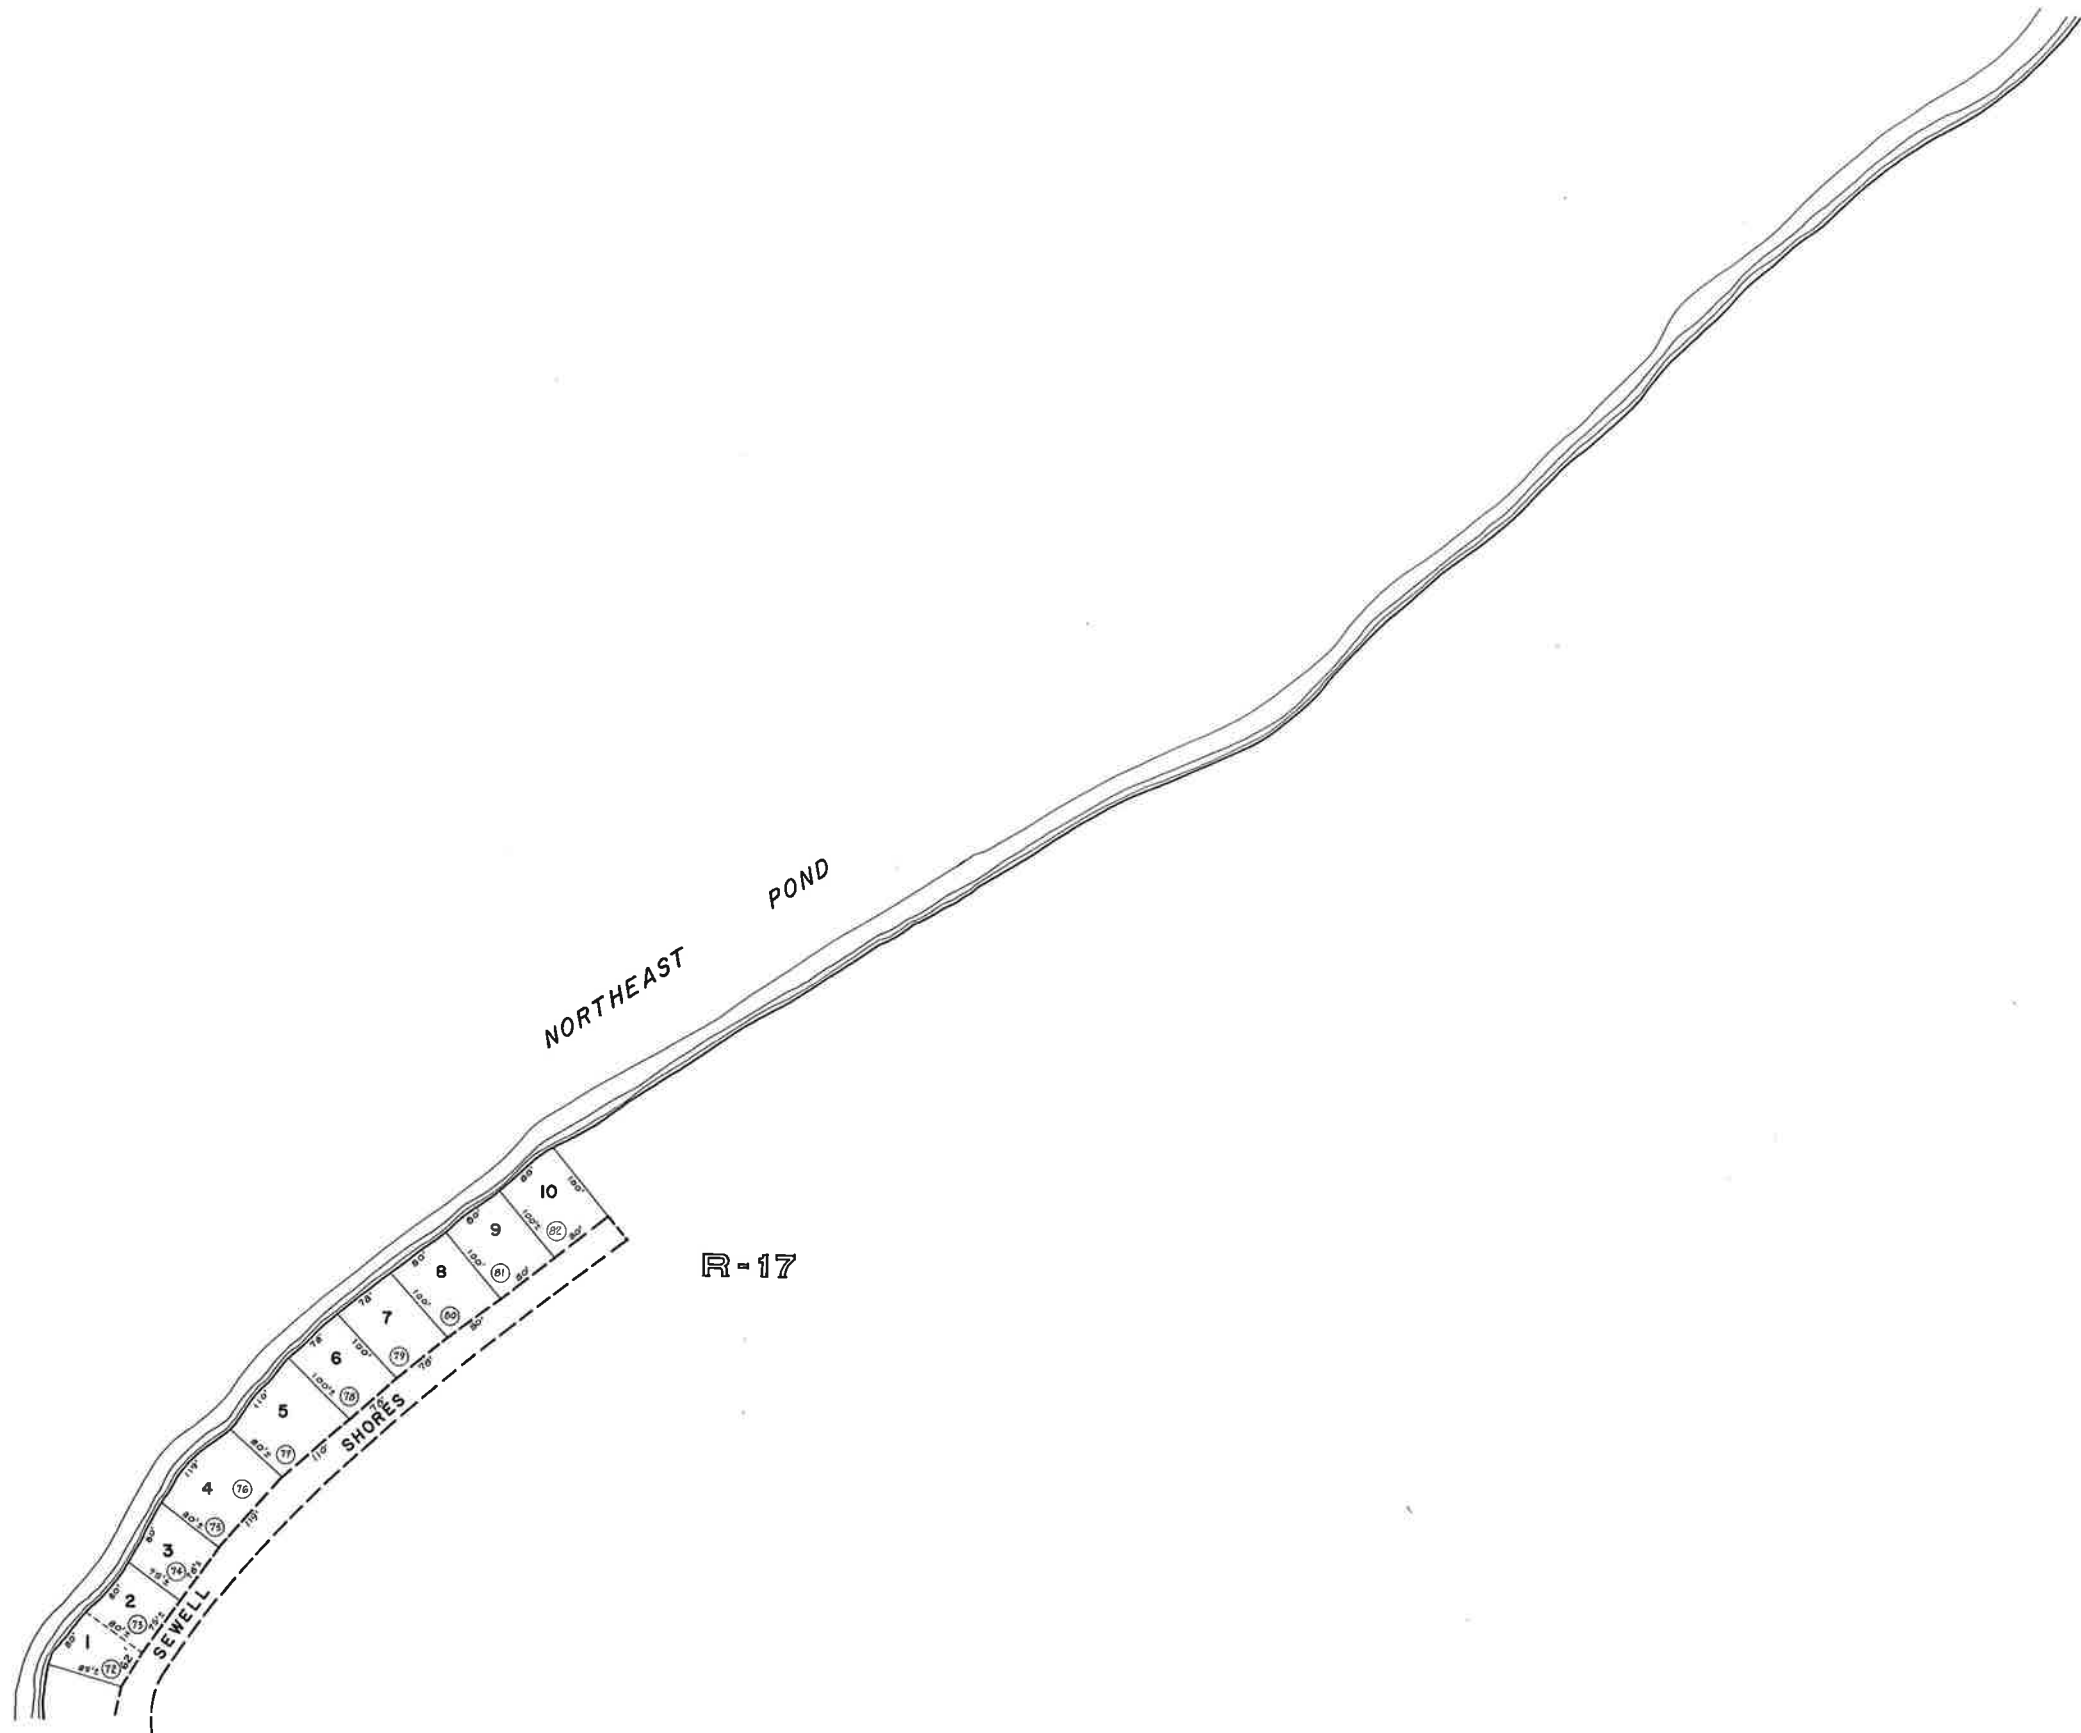


U-21 FOR ASSESSMENT PURPOSES ONLY
NOT FOR PROPERTY CONVEYANCES

JOHN E. O'DONNELL & ASSOCIATES
AUBURN, MAINE
1973

PROPERTY MAP
LEBANON, MAINE

SCALE IN FEET
0 100 200

U-22

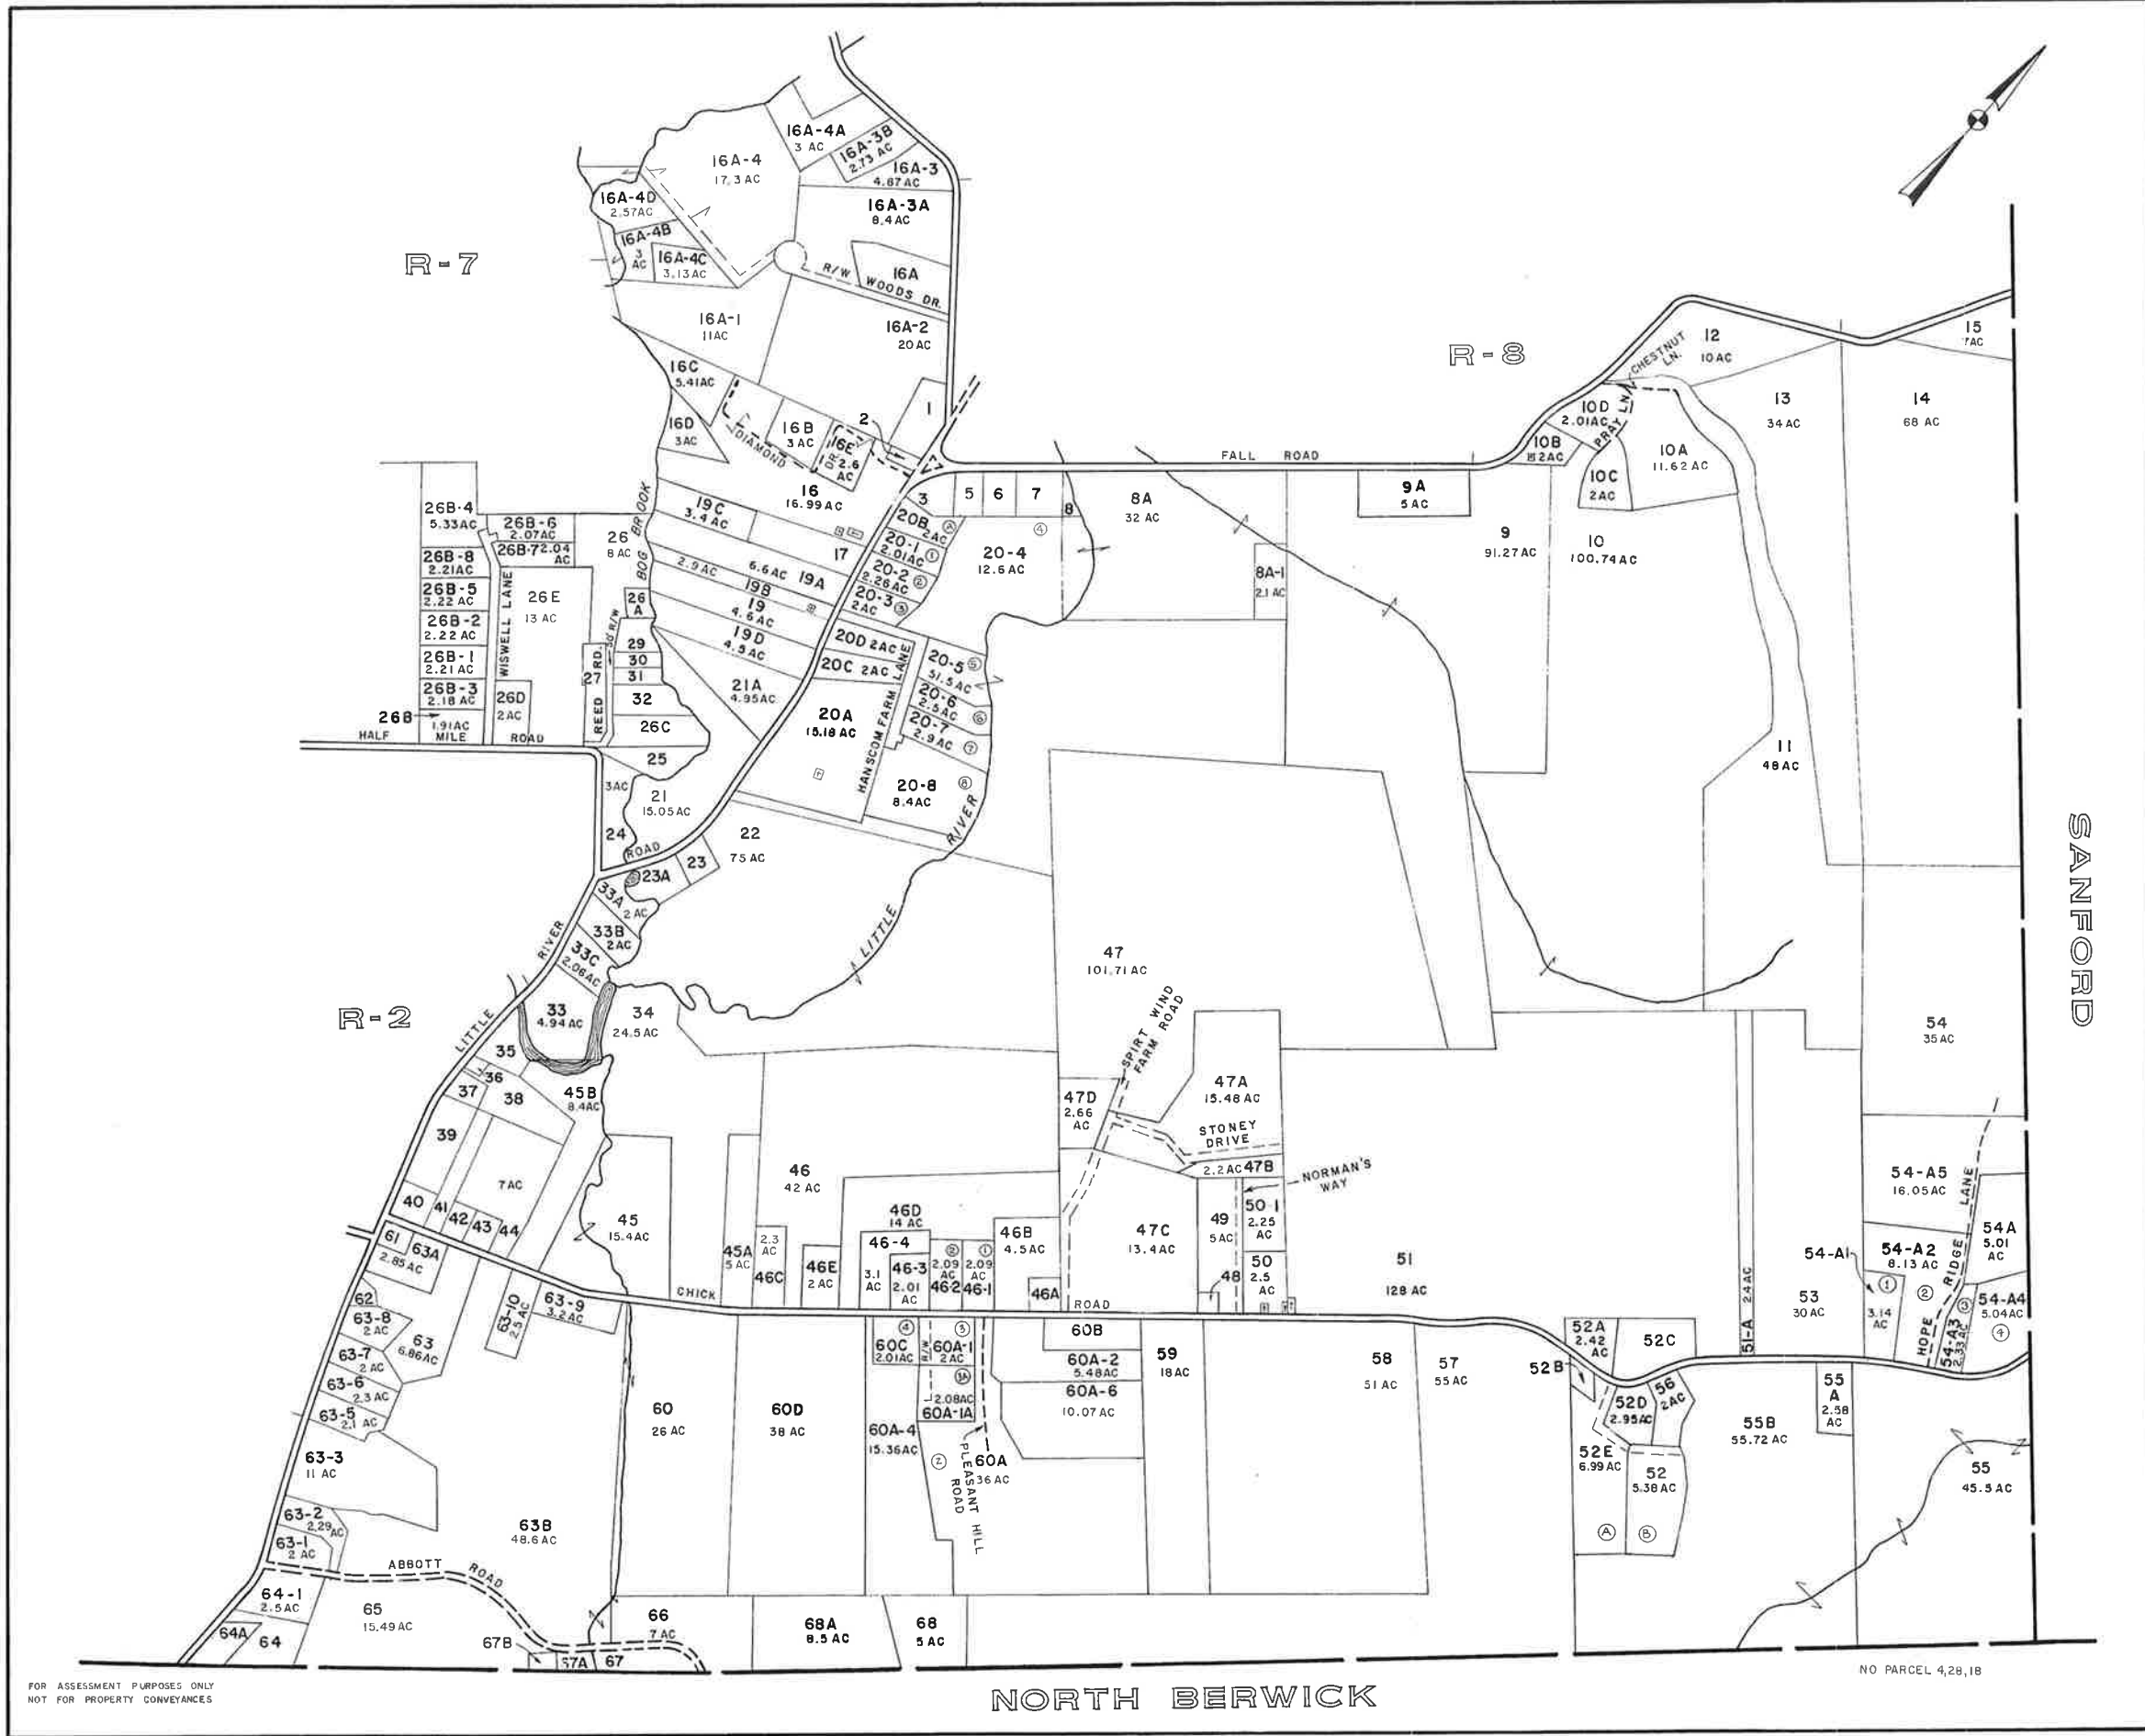

SANFORD


FOR ASSESSMENT PURPOSES ONLY
NOT FOR PROPERTY CONVEYANCES

NORTH BERWICK


NO PARCEL 4,28,18

JOHN E. O'DONNELL & ASSOCIATES
AUBURN, MAINE
1973

PROPERTY MAP
LEBANON, MAINE

 

R-1

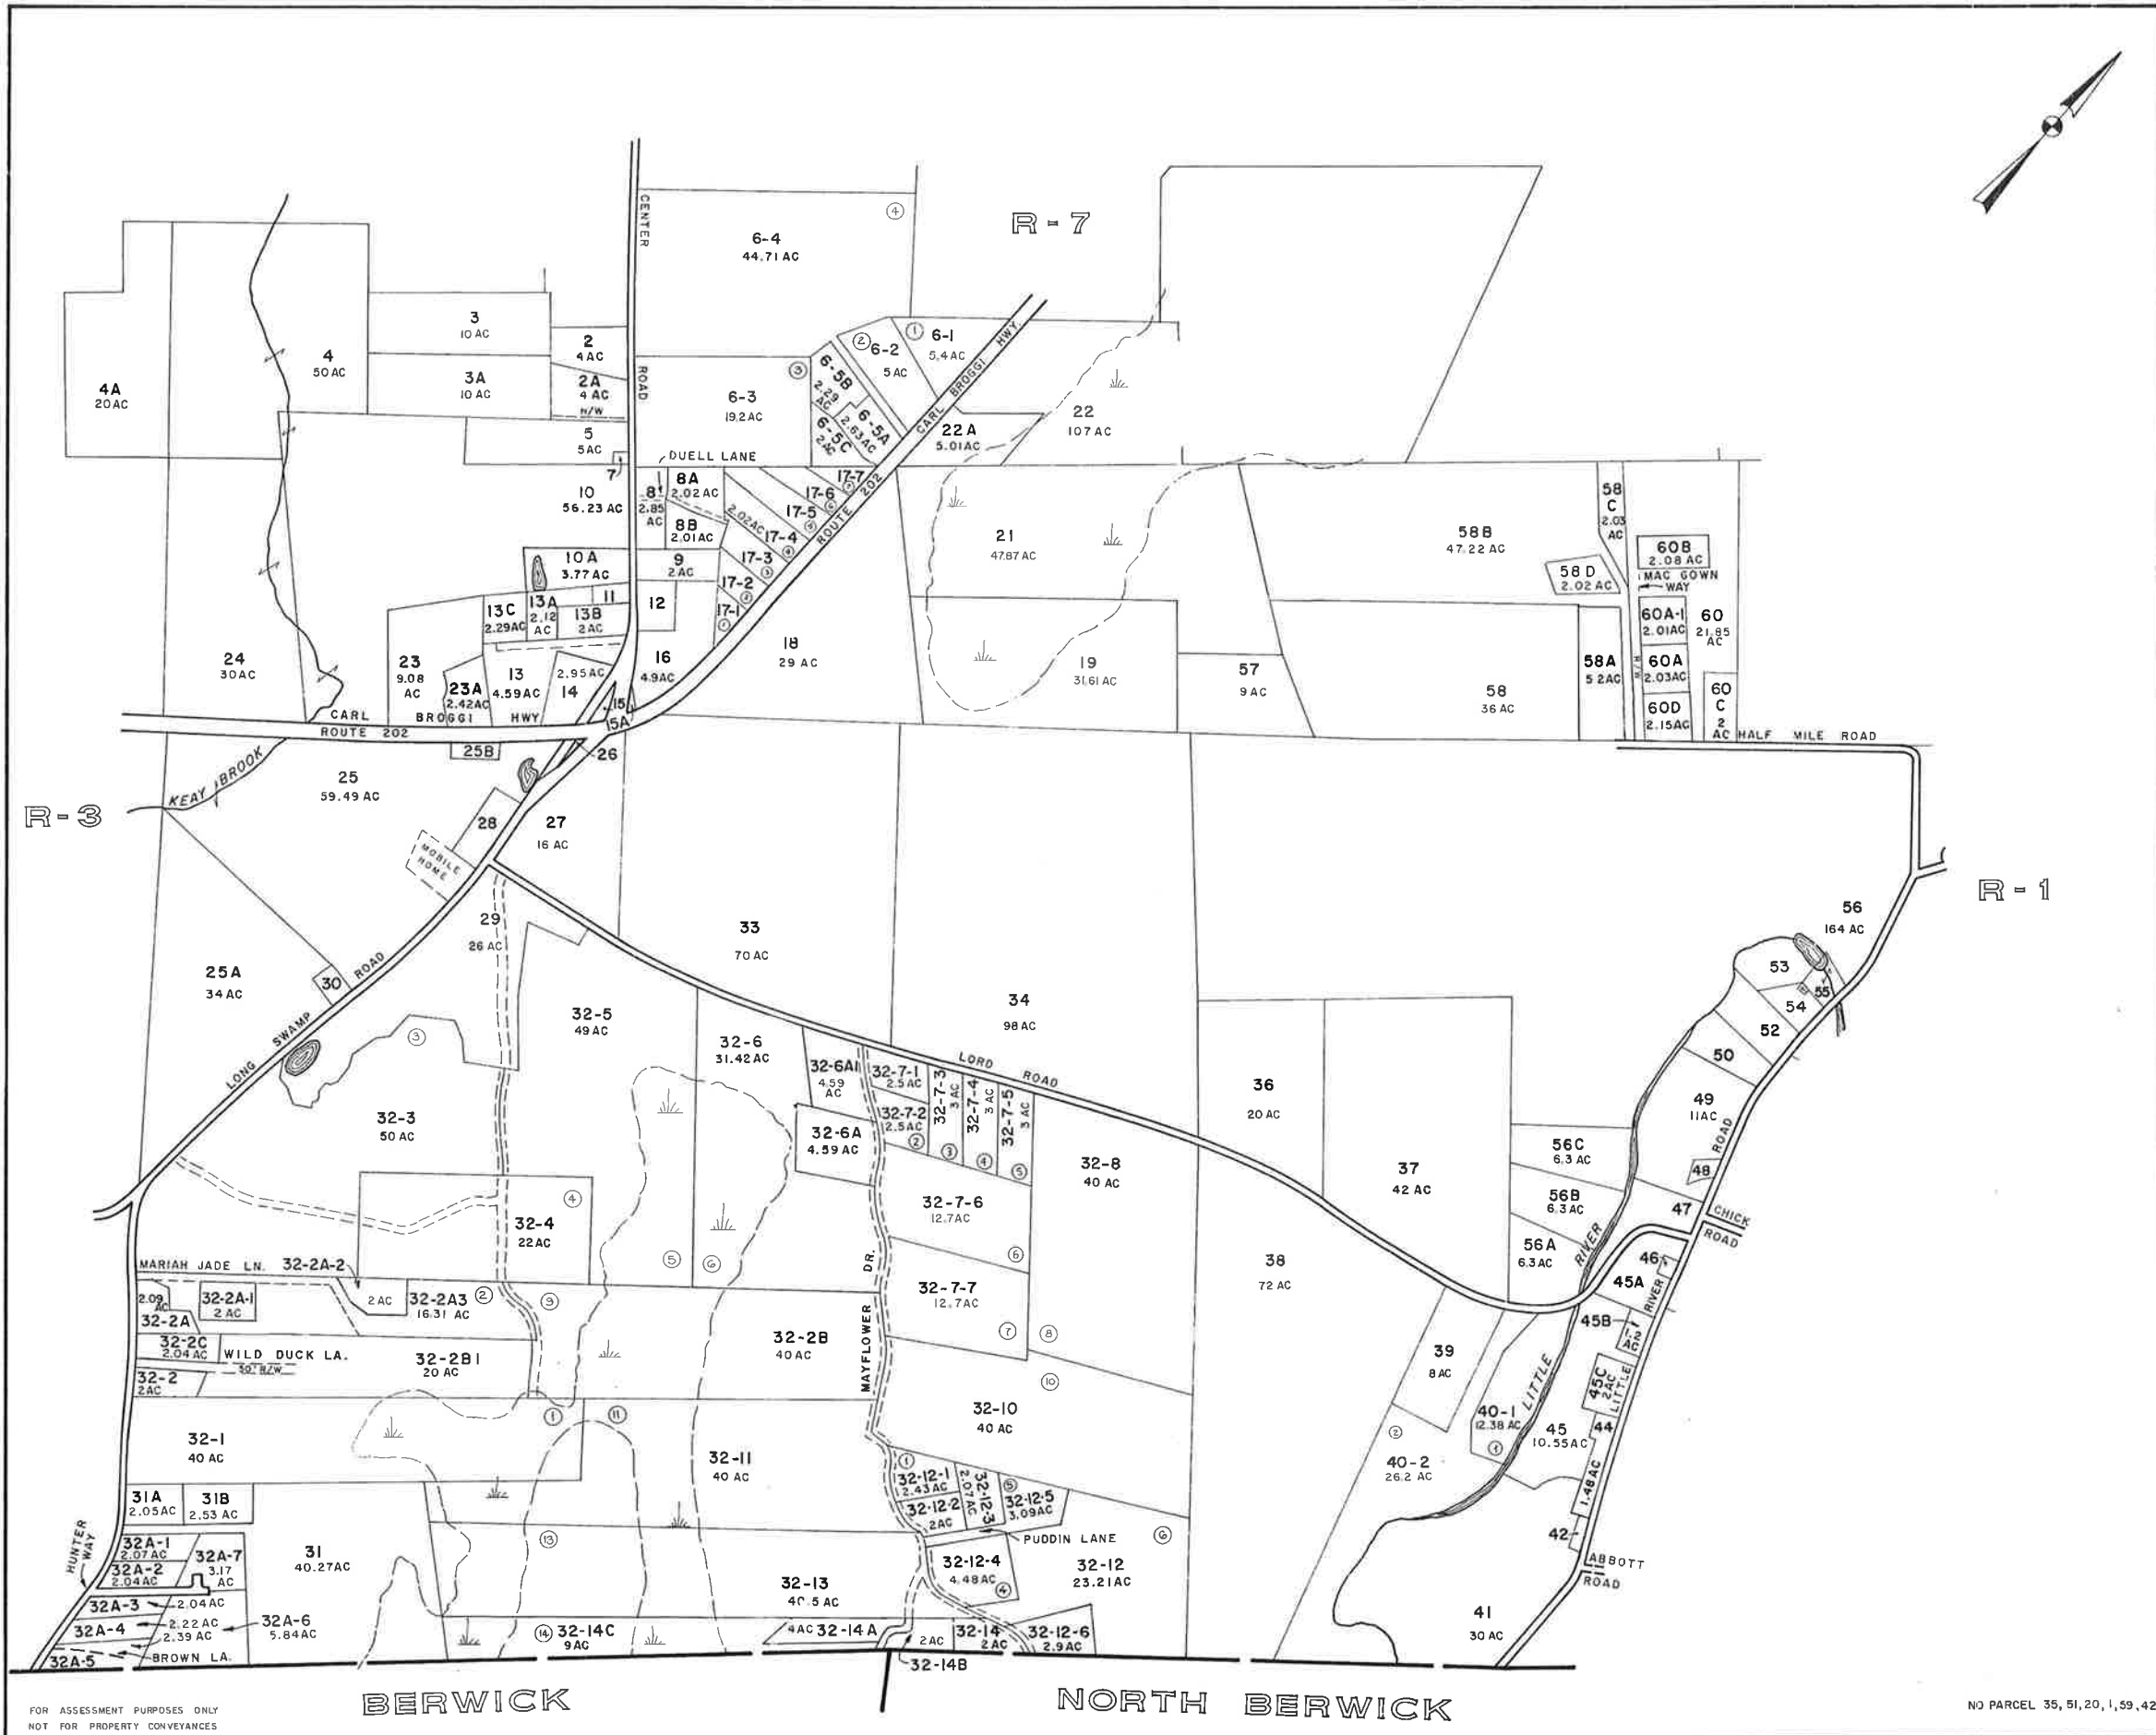

FOR ASSESSMENT PURPOSES ONLY
NOT FOR PROPERTY CONVEYANCES

JOHN E. O'DONNELL & ASSOCIATES
AUBURN, MAINE
1973

PROPERTY MAP
LEBANON, MAINE

SCALE IN FEET
0 500 1000

R-2

NO PARCEL 35, 51, 20, 1, 59, 42



FOR ASSESSMENT PURPOSES ONLY
NOT FOR PROPERTY CONVEYANCES

JOHN E. O'DONNELL & ASSOCIATES
AUBURN, MAINE
1973

BERWICK


PROPERTY MAP

LEBANON, MAINE

SCALE IN FEET
0 500 1000

NO PARCEL 38,2,16,23,13,10,4,24

R-3

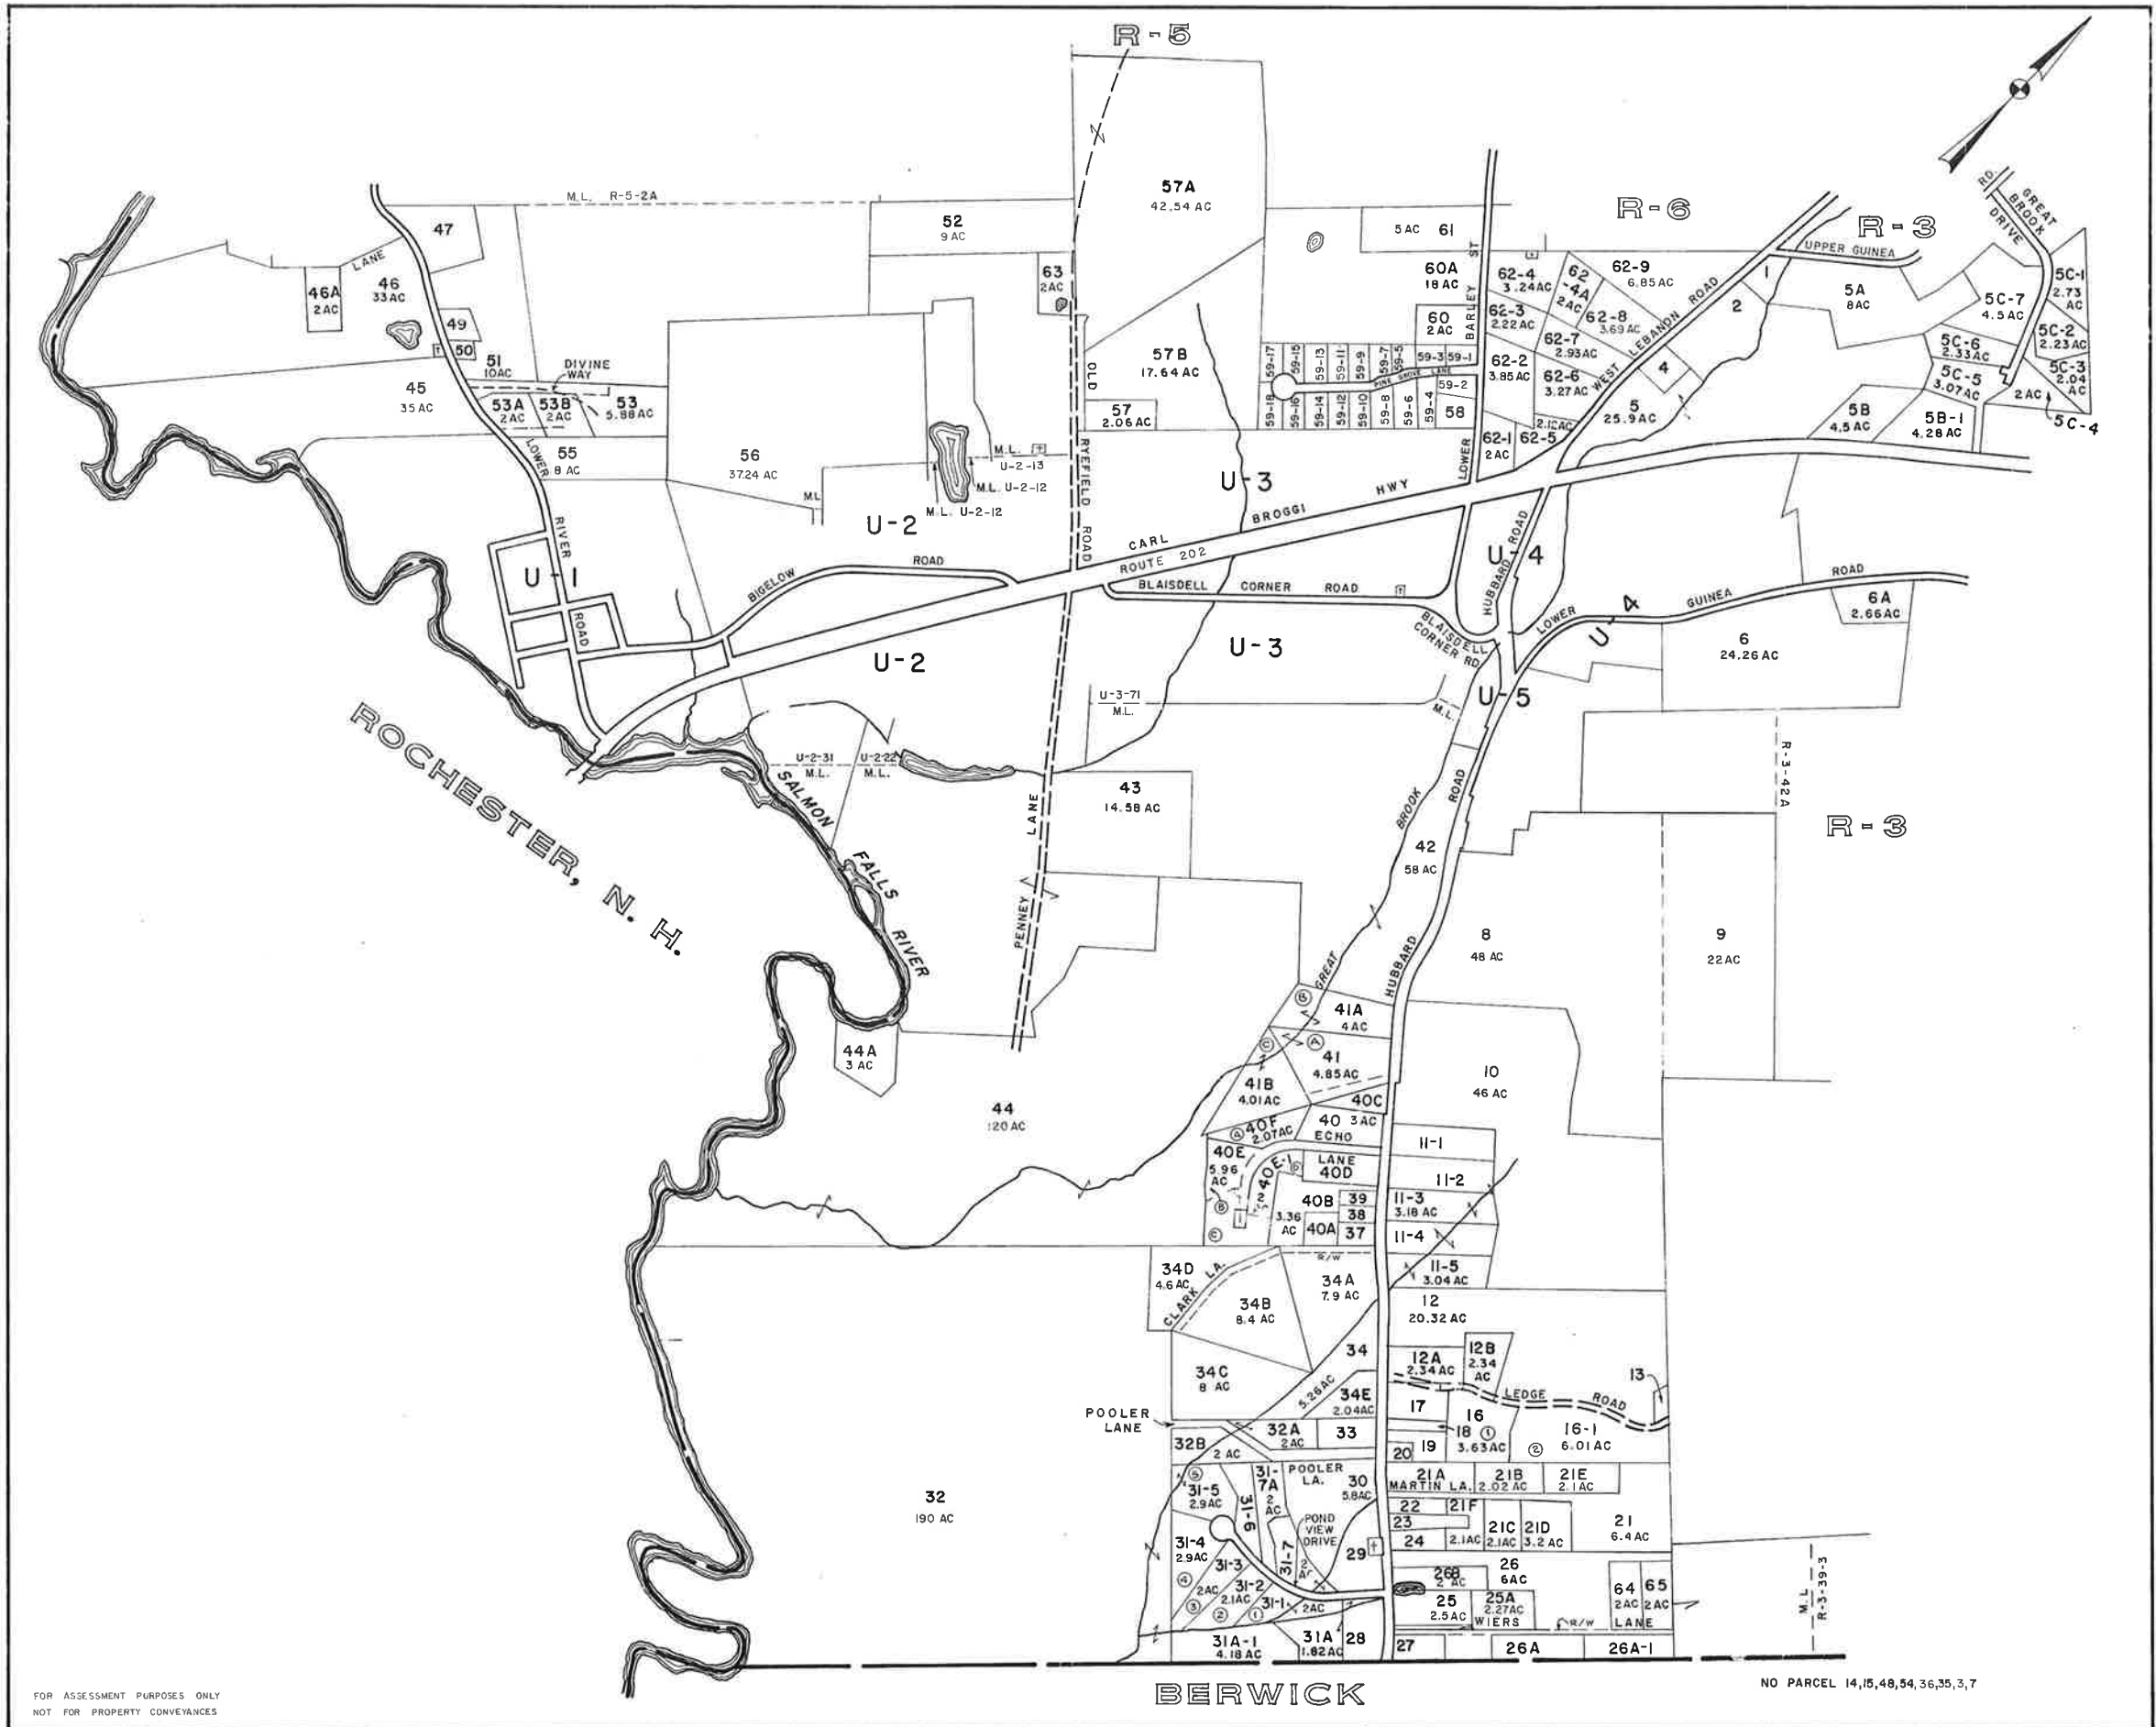

FOR ASSESSMENT PURPOSES ONLY
NOT FOR PROPERTY CONVEYANCES


JOHN E. O'DONNELL & ASSOCIATES
AUBURN, MAINE
1973

PROPERTY MAP
LEBANON, MAINE

SCALE IN FEET
0 500 1000

R-4

NO PARCEL 14,15,48,54,36,35,3,7

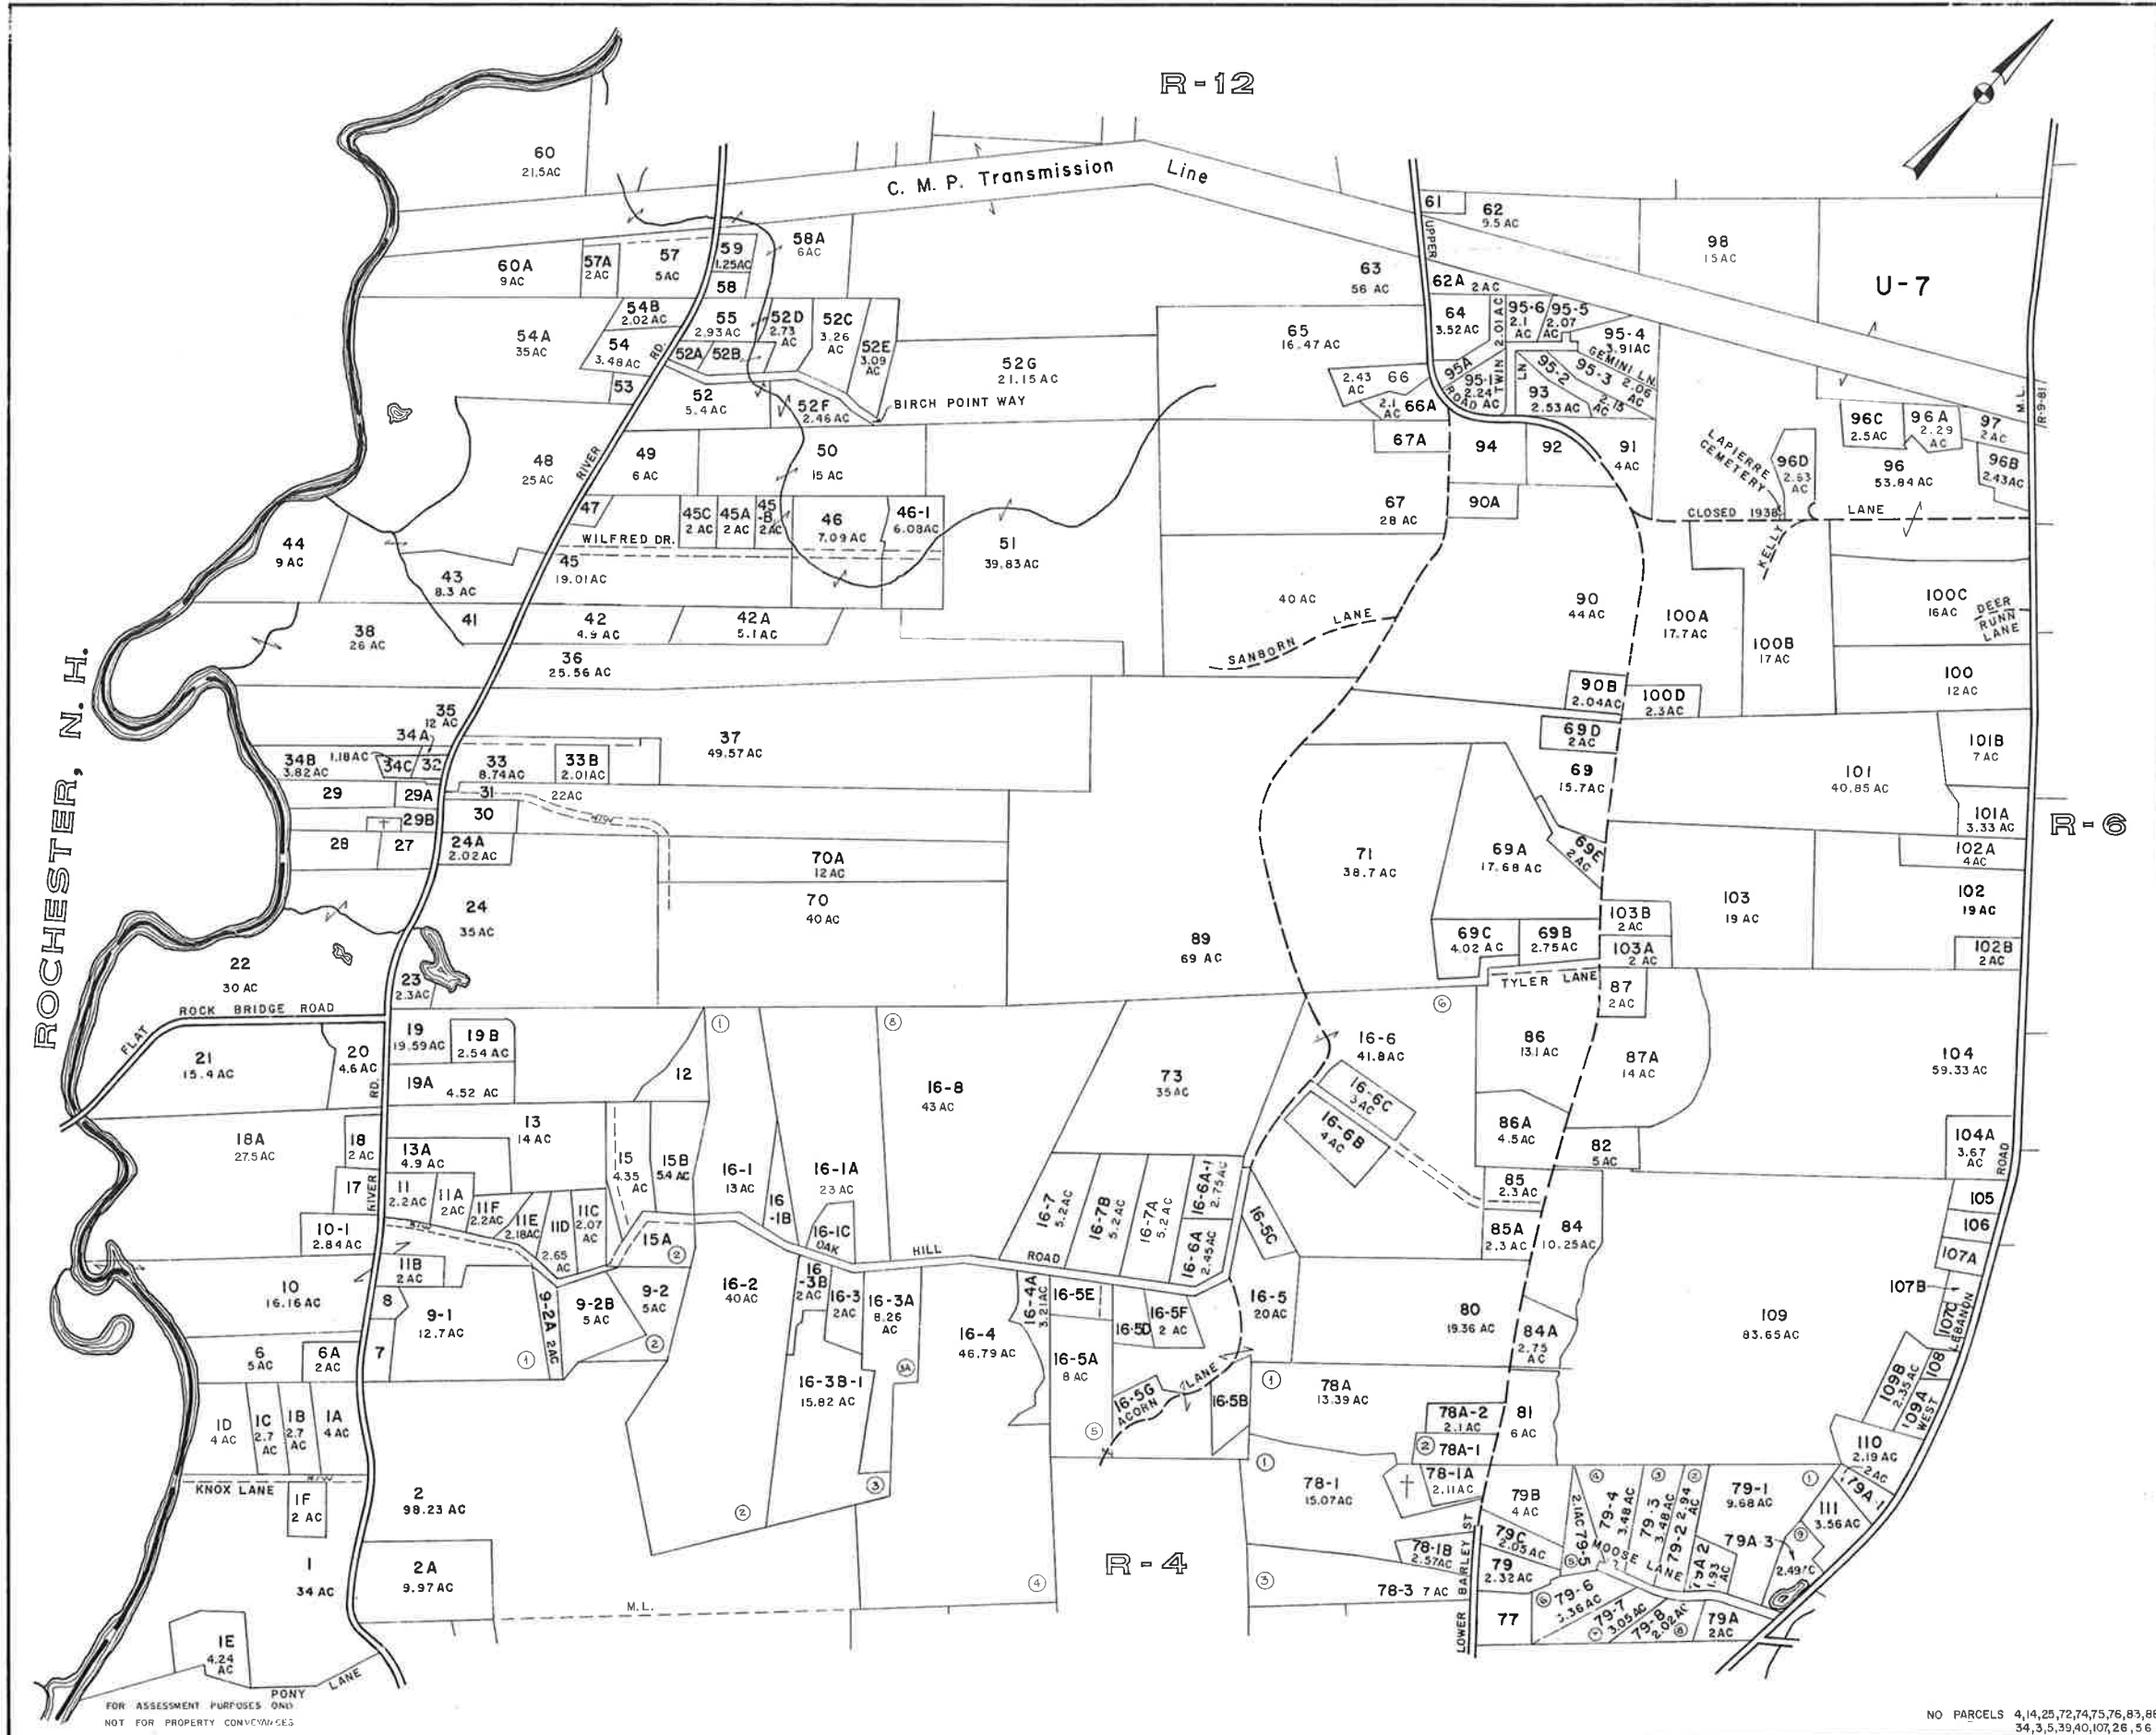

ROCHESTER, N. H.

FOR ASSESSMENT PURPOSES ONLY
NOT FOR PROPERTY CONVEYANCES


NO PARCELS 4,14,25,72,74,75,76,83,88,
34,35,39,40,107,26,56

JOHN E. O'DONNELL & ASSOCIATES
AUBURN, MAINE
1973

PROPERTY MAP
LEBANON, MAINE

SCALE IN FEET
0 500 1000

R-5

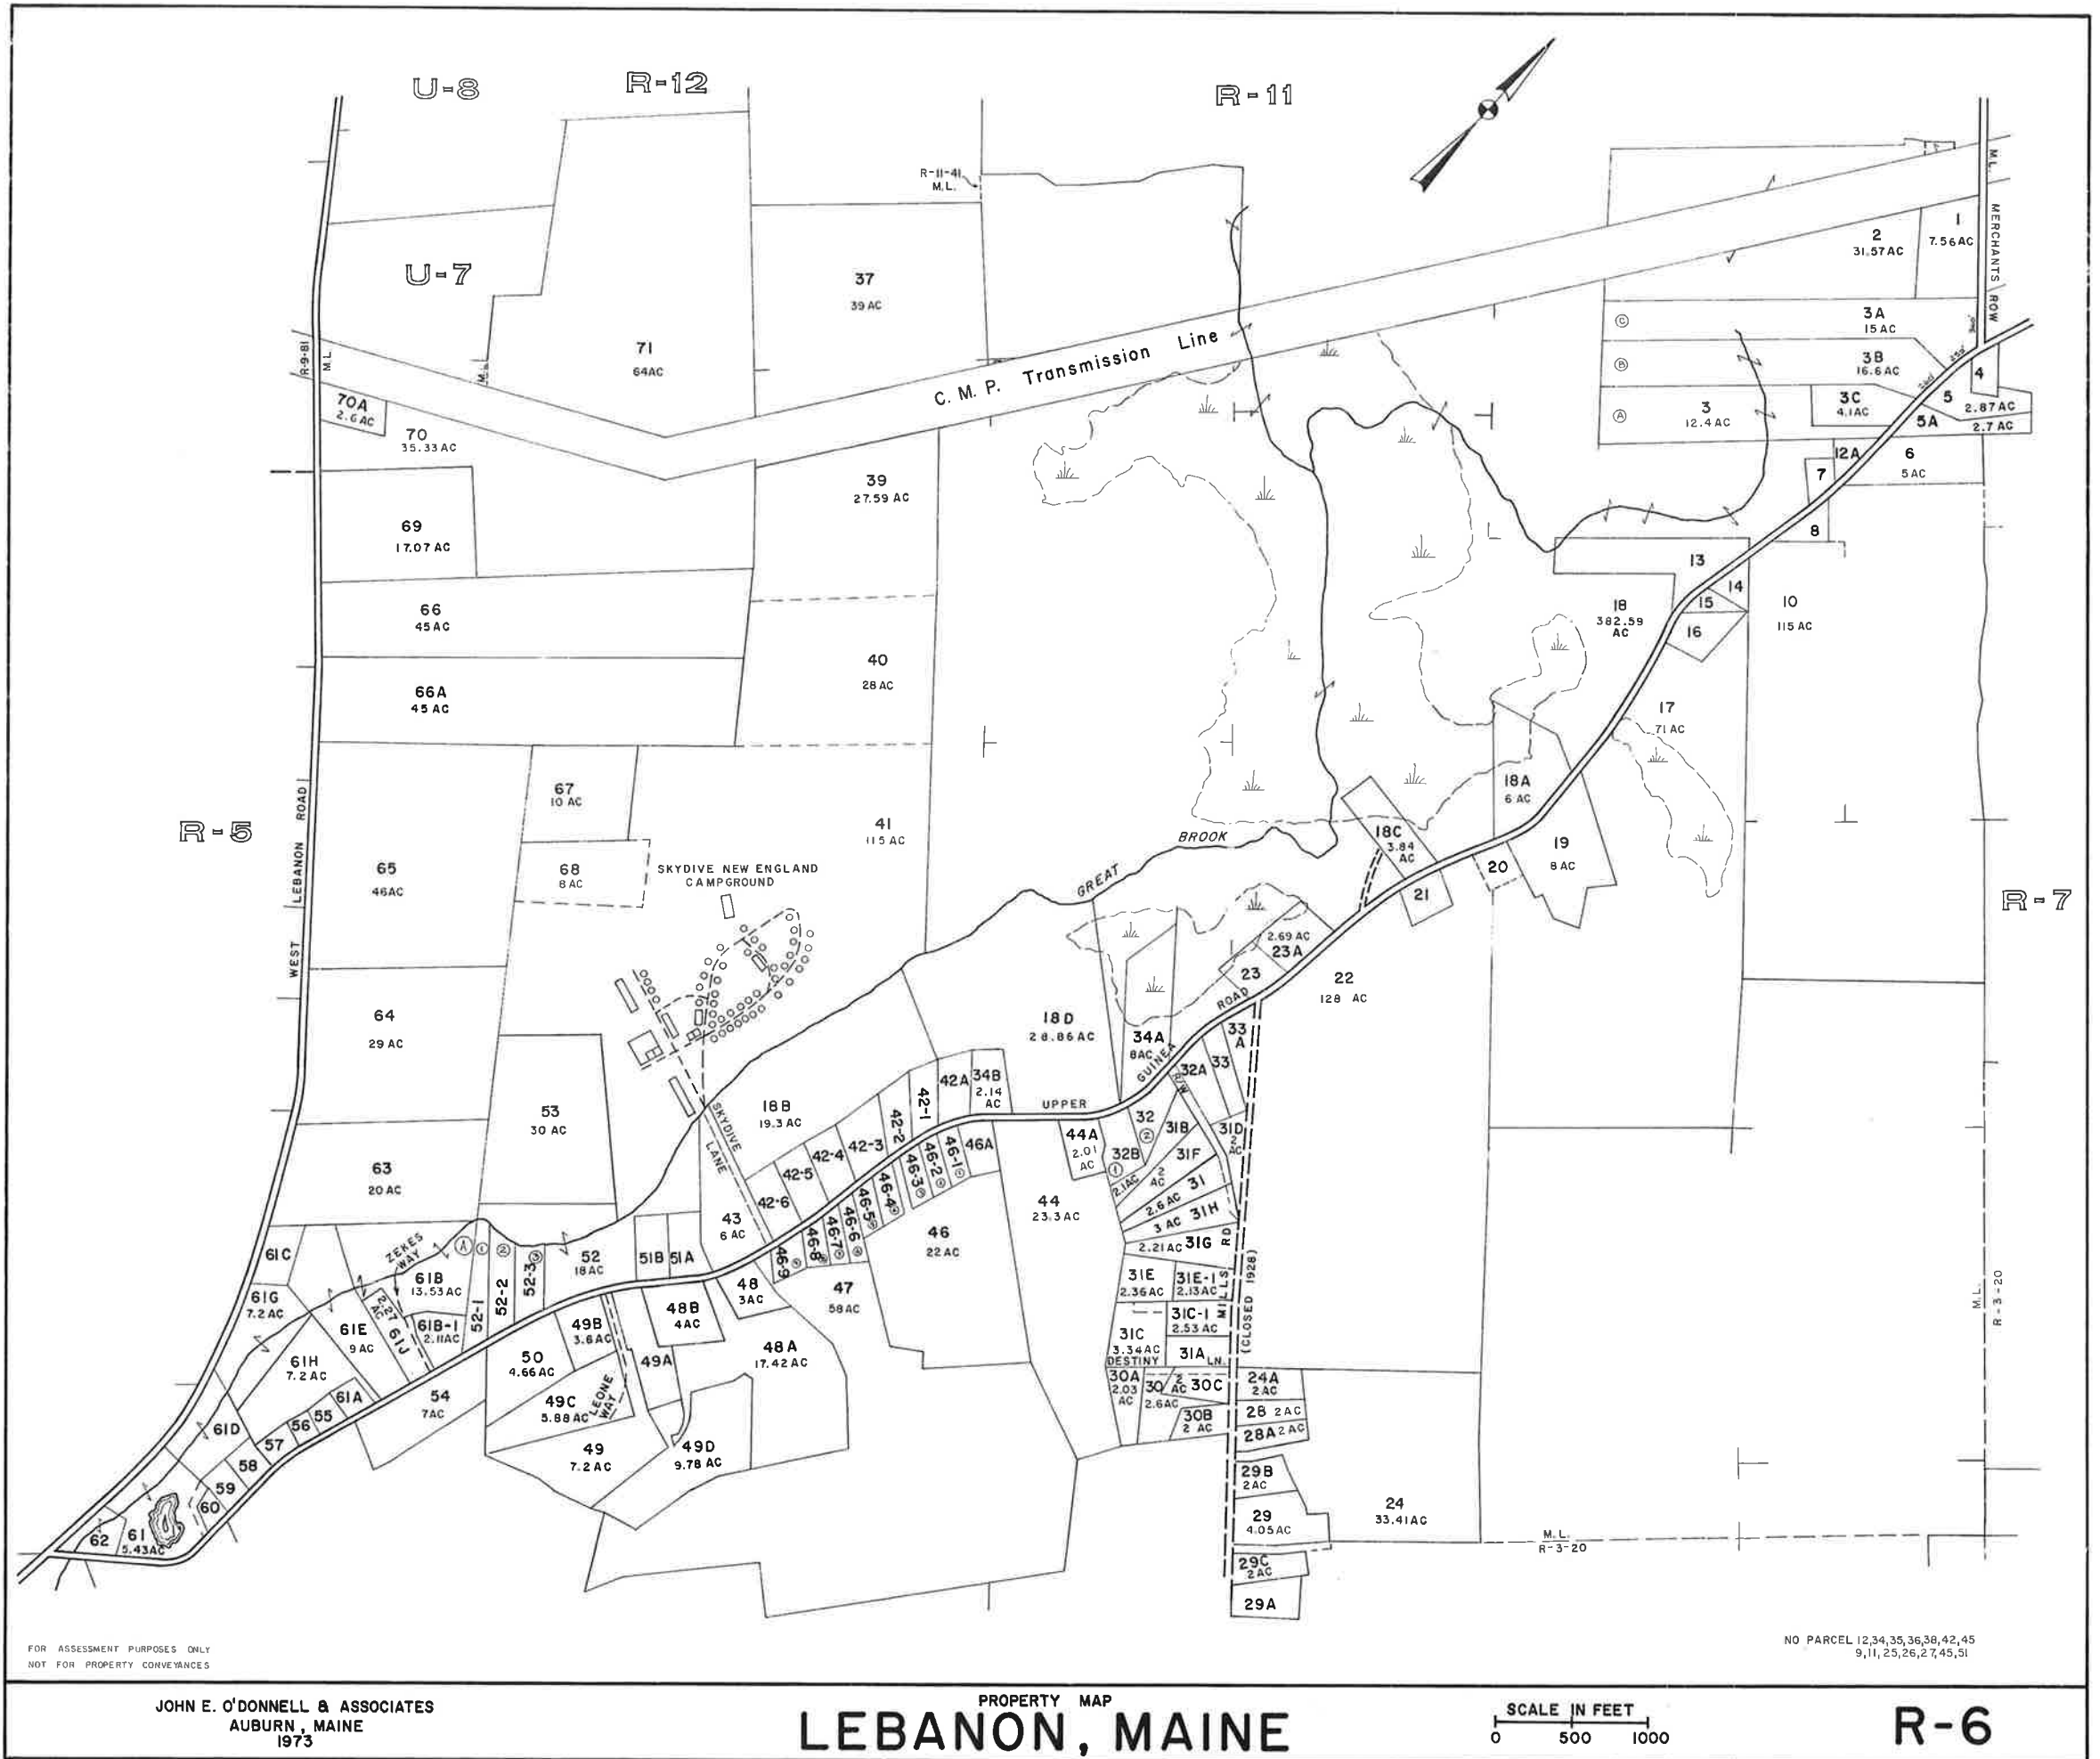

FOR ASSESSMENT PURPOSES ONLY
NOT FOR PROPERTY CONVEYANCES


NO PARCEL 12,34,35,36,38,42,45
9,11,25,26,27,45,51

JOHN E. O'DONNELL & ASSOCIATES
AUBURN, MAINE
1973

PROPERTY MAP
LEBANON, MAINE

SCALE IN FEET
0 500 1000

R-6

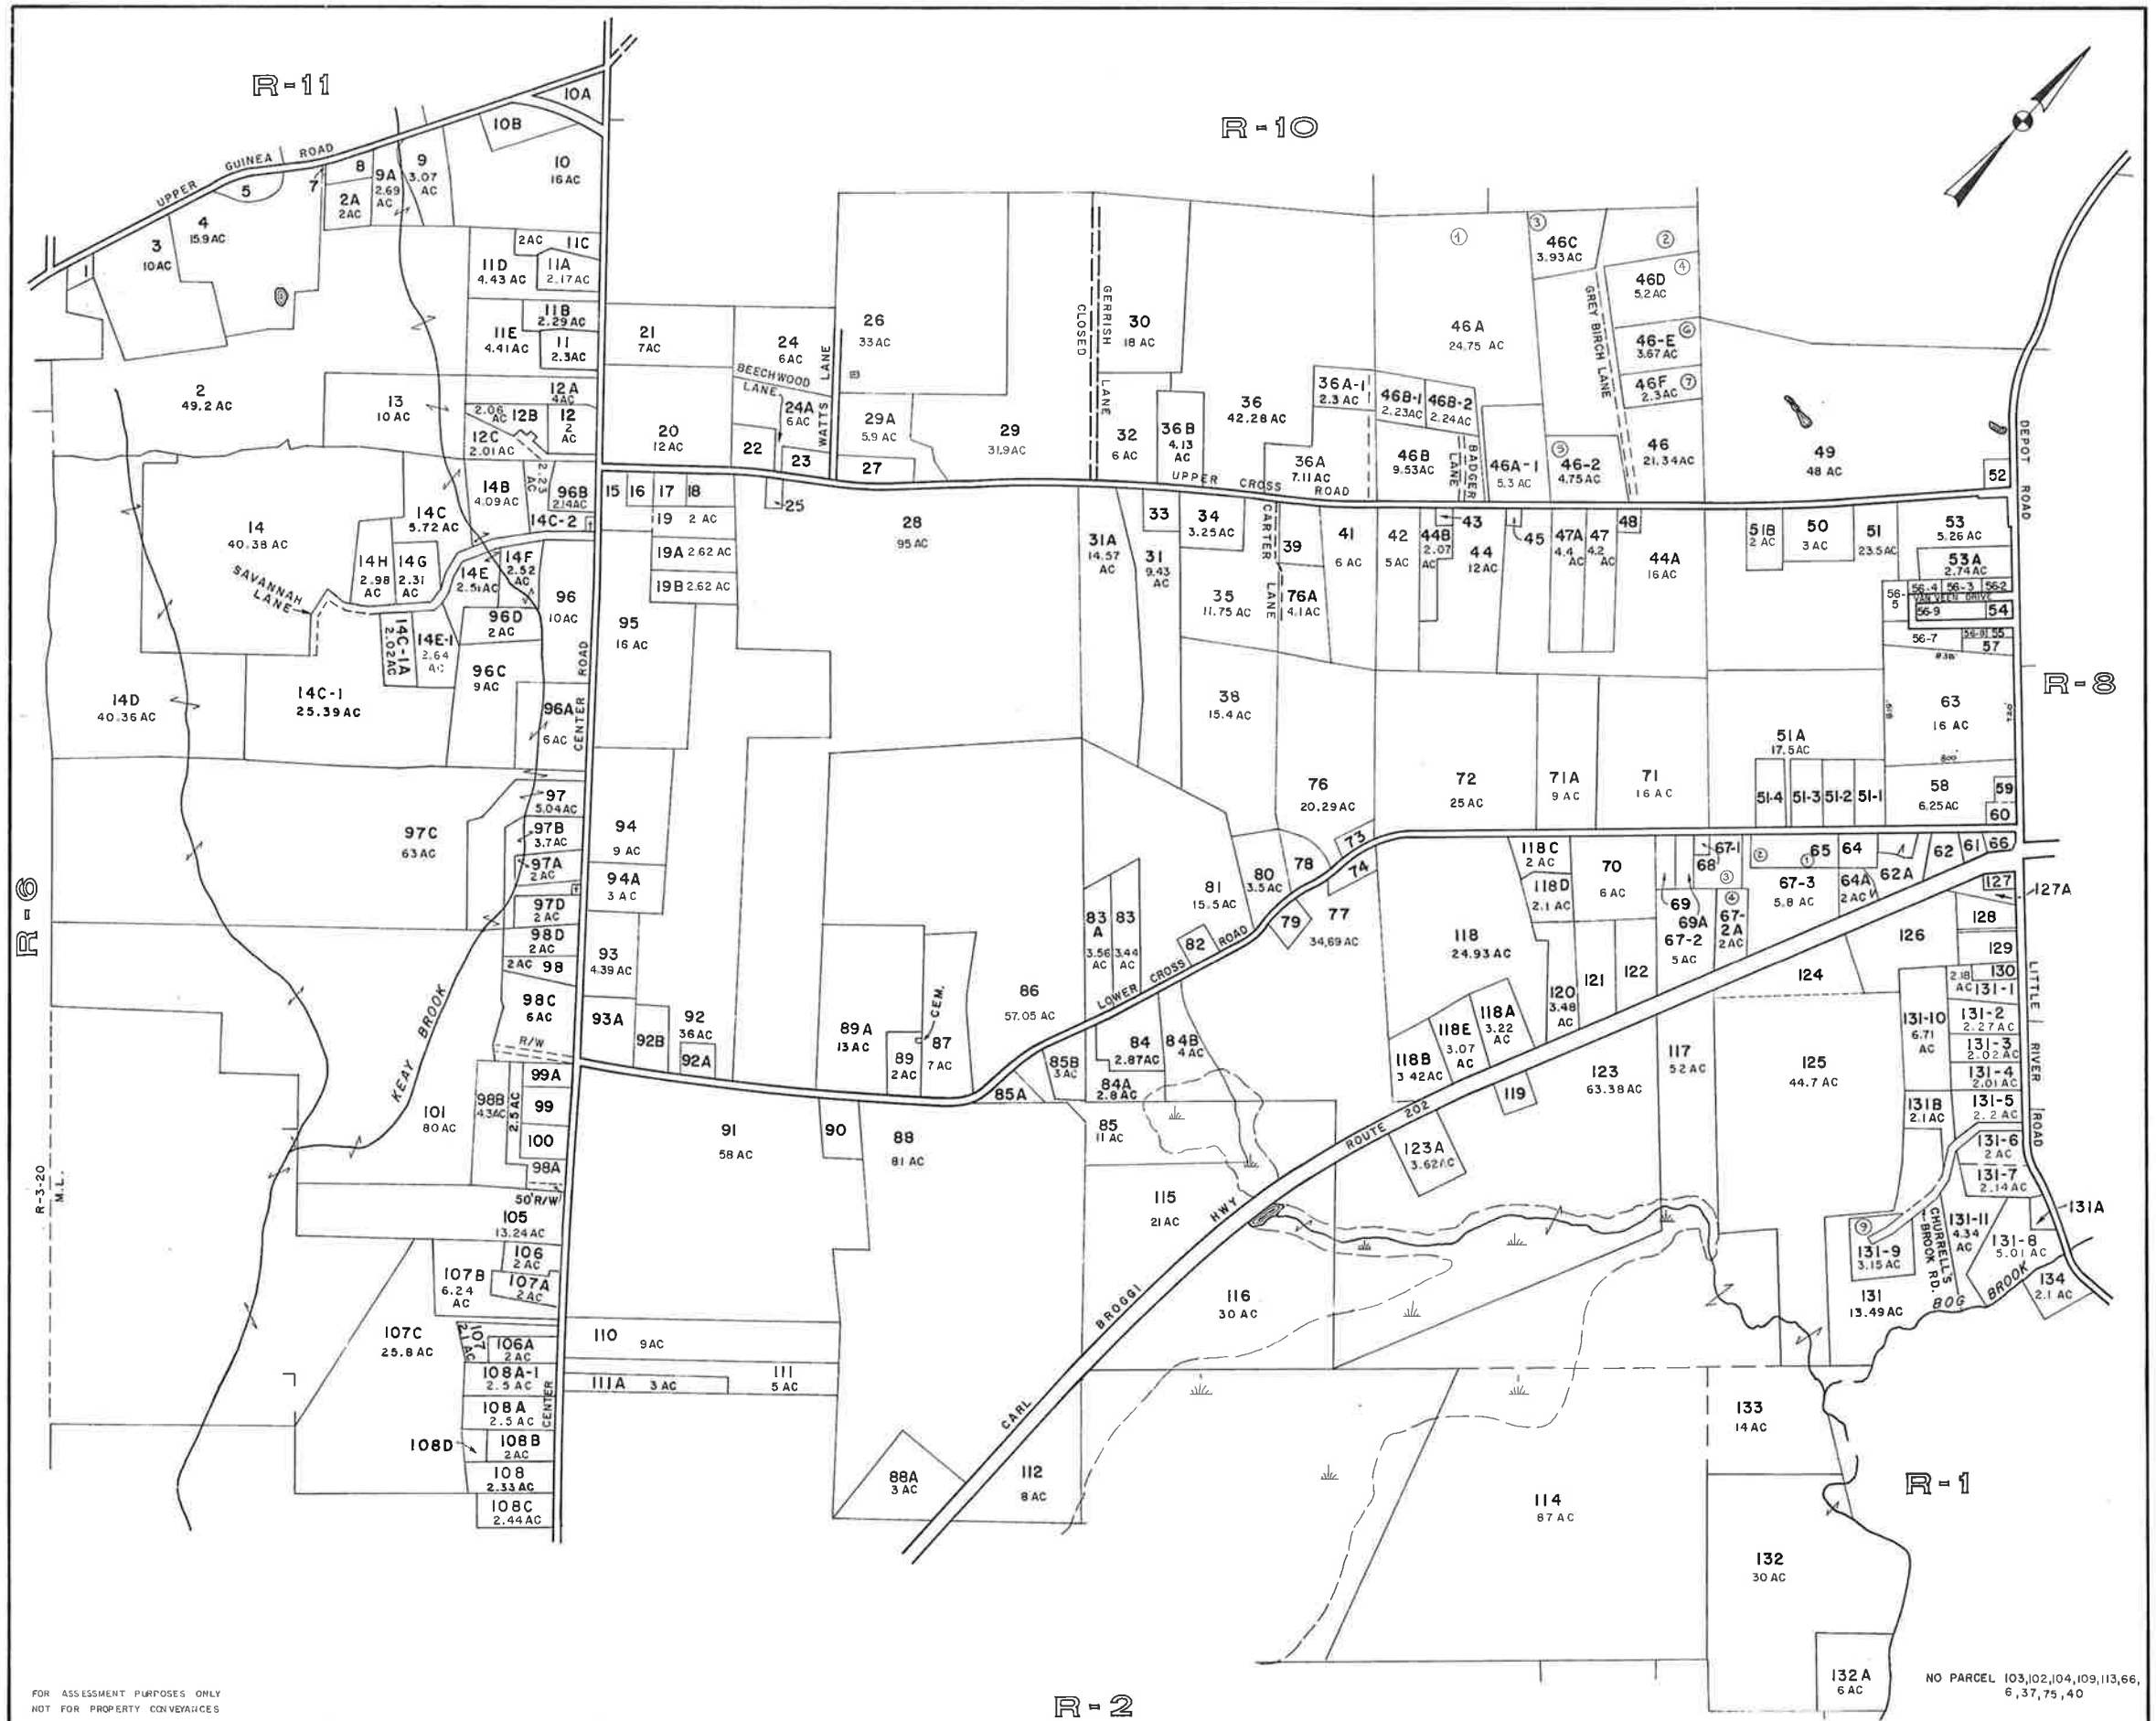


FOR ASSESSMENT PURPOSES ONLY
NOT FOR PROPERTY CONVEYANCES

JOHN E. O'DONNELL & ASSOCIATES
AUBURN, MAINE
1973

R-2
PROPERTY MAP
LEBANON, MAINE

SCALE IN FEET
0 500 1000

R-7

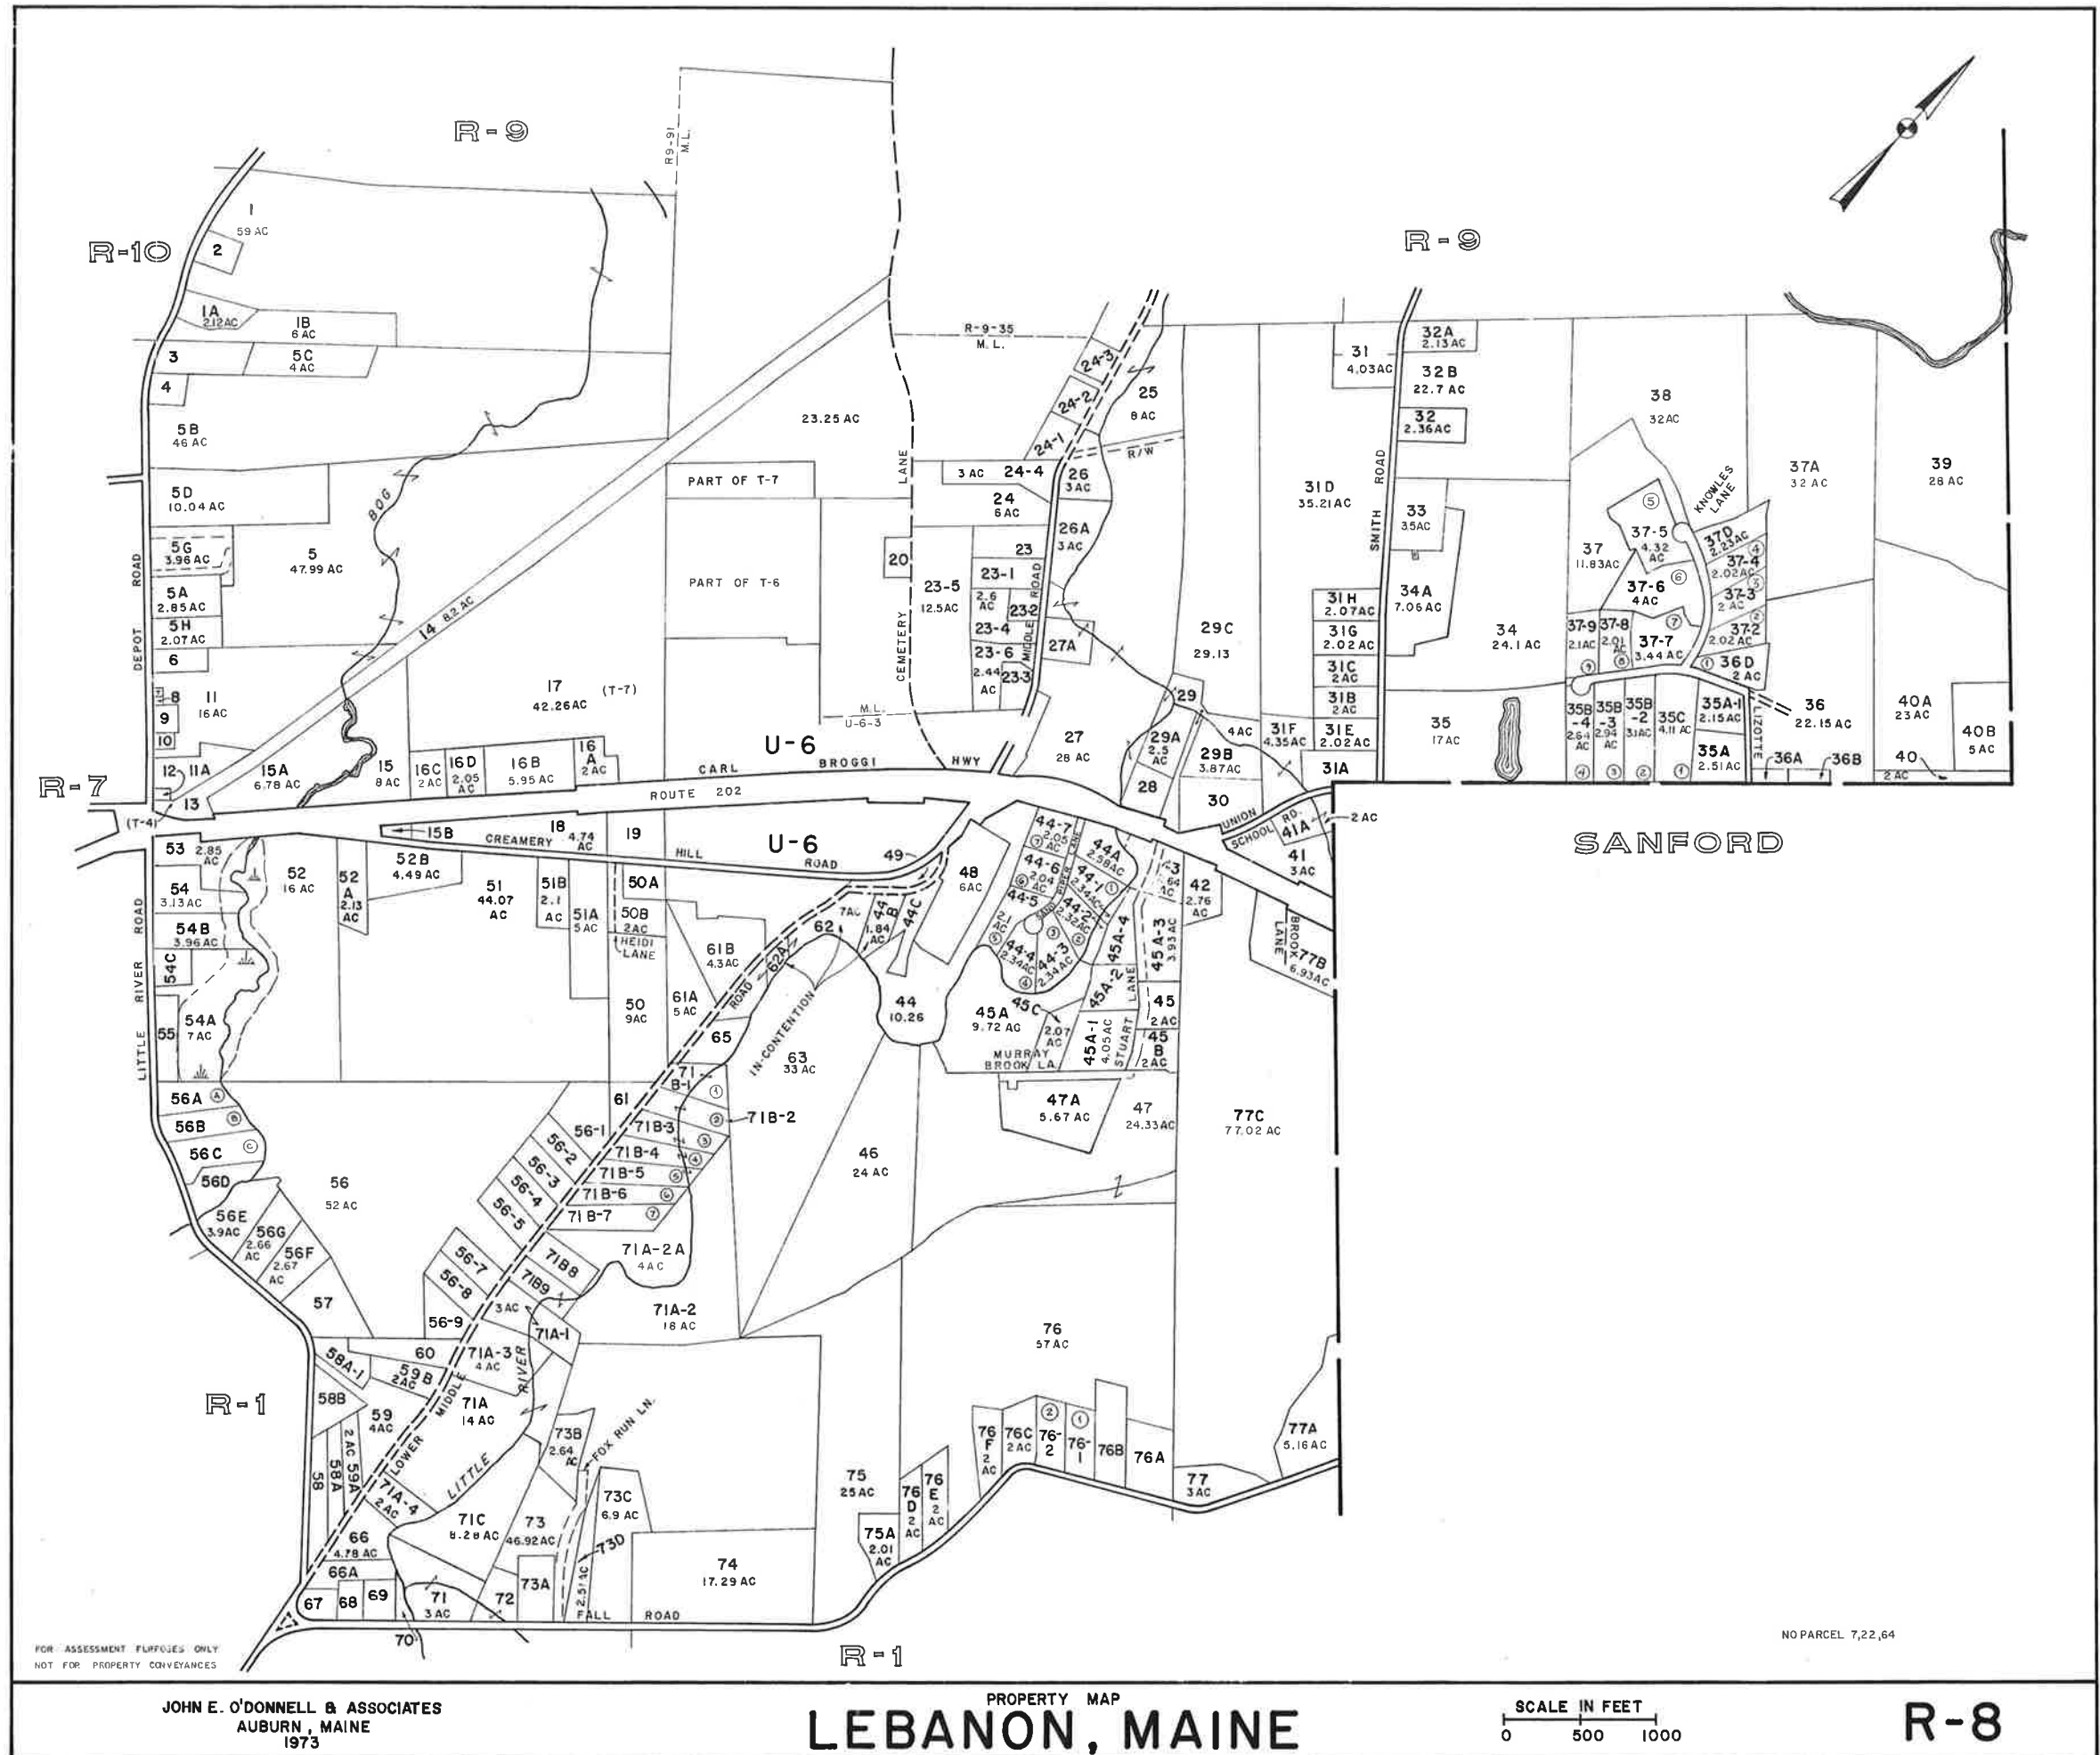

FOR ASSESSMENT PURPOSES ONLY
NOT FOR PROPERTY CONVEYANCES


JOHN E. O'DONNELL & ASSOCIATES
AUBURN, MAINE
1973

PROPERTY MAP
LEBANON, MAINE

SCALE IN FEET
0 500 1000

R-8

NO PARCEL 7,22,64

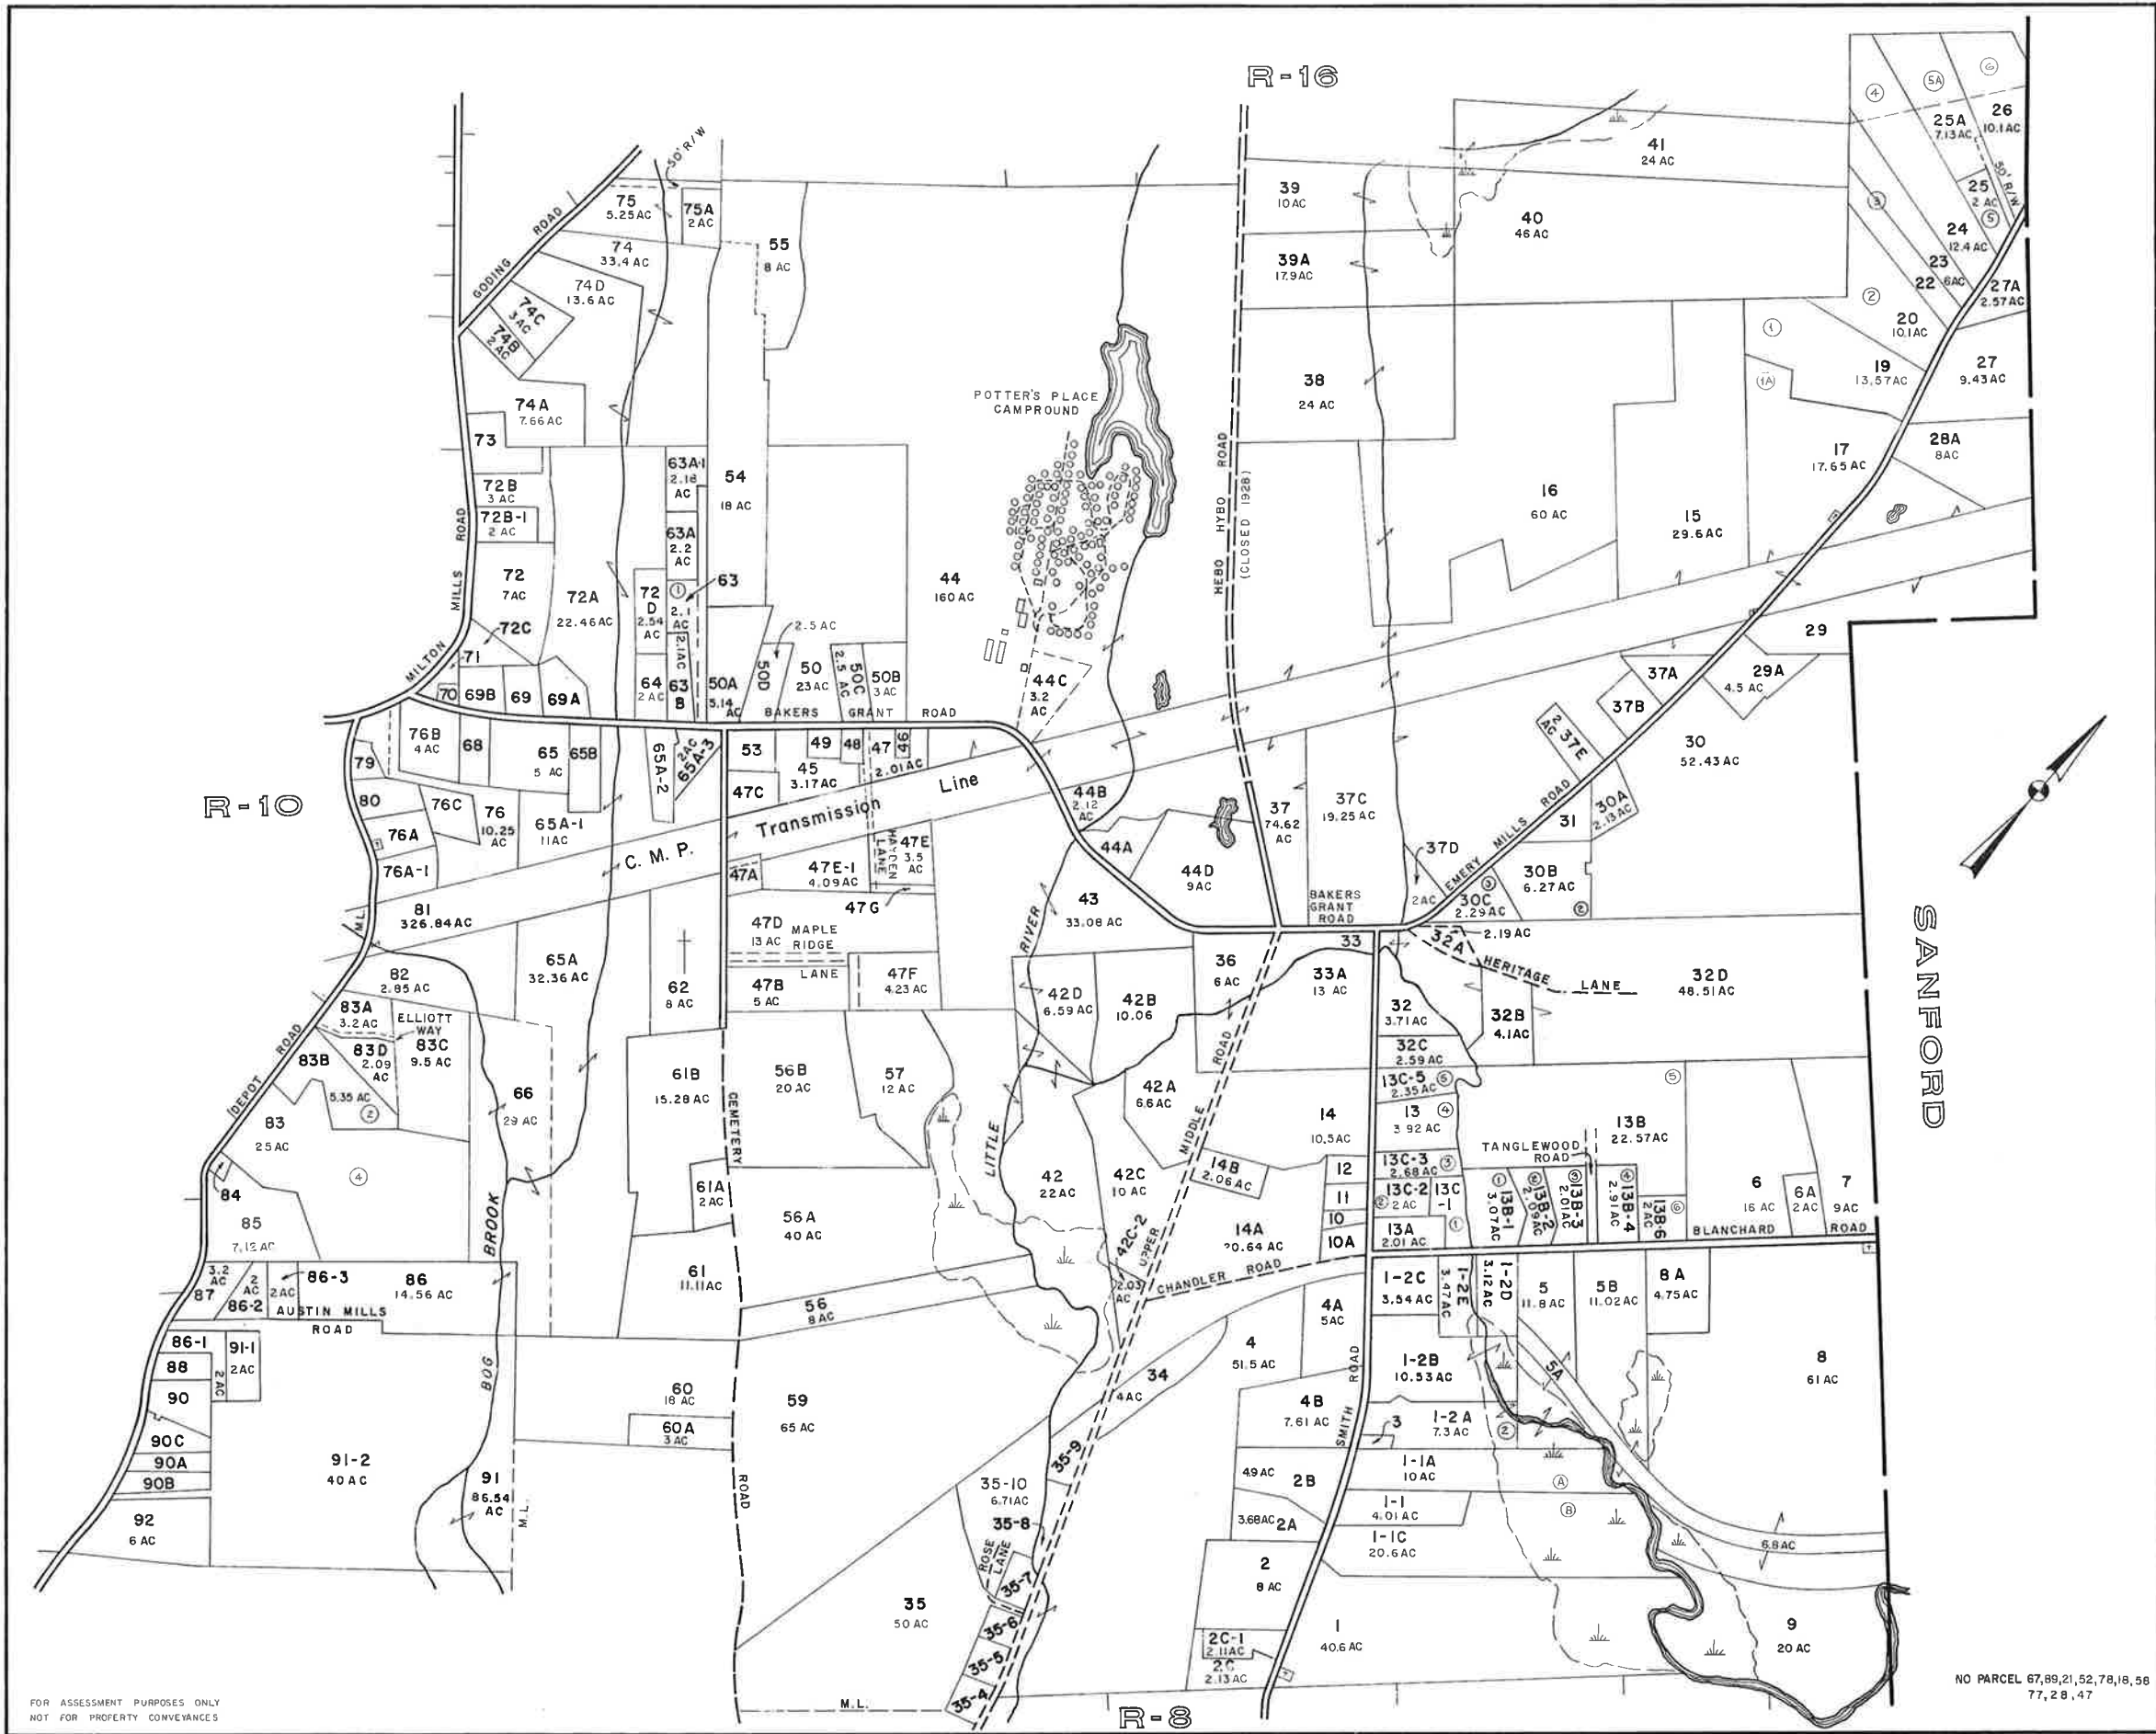

FOR ASSESSMENT PURPOSES ONLY
NOT FOR PROPERTY CONVEYANCES


NO PARCEL 67, 89, 21, 52, 78, 18, 58
77, 28, 47

JOHN E. O'DONNELL & ASSOCIATES
AUBURN, MAINE
1973

PROPERTY MAP
LEBANON, MAINE

SCALE IN FEET
0 500 1000

R-9

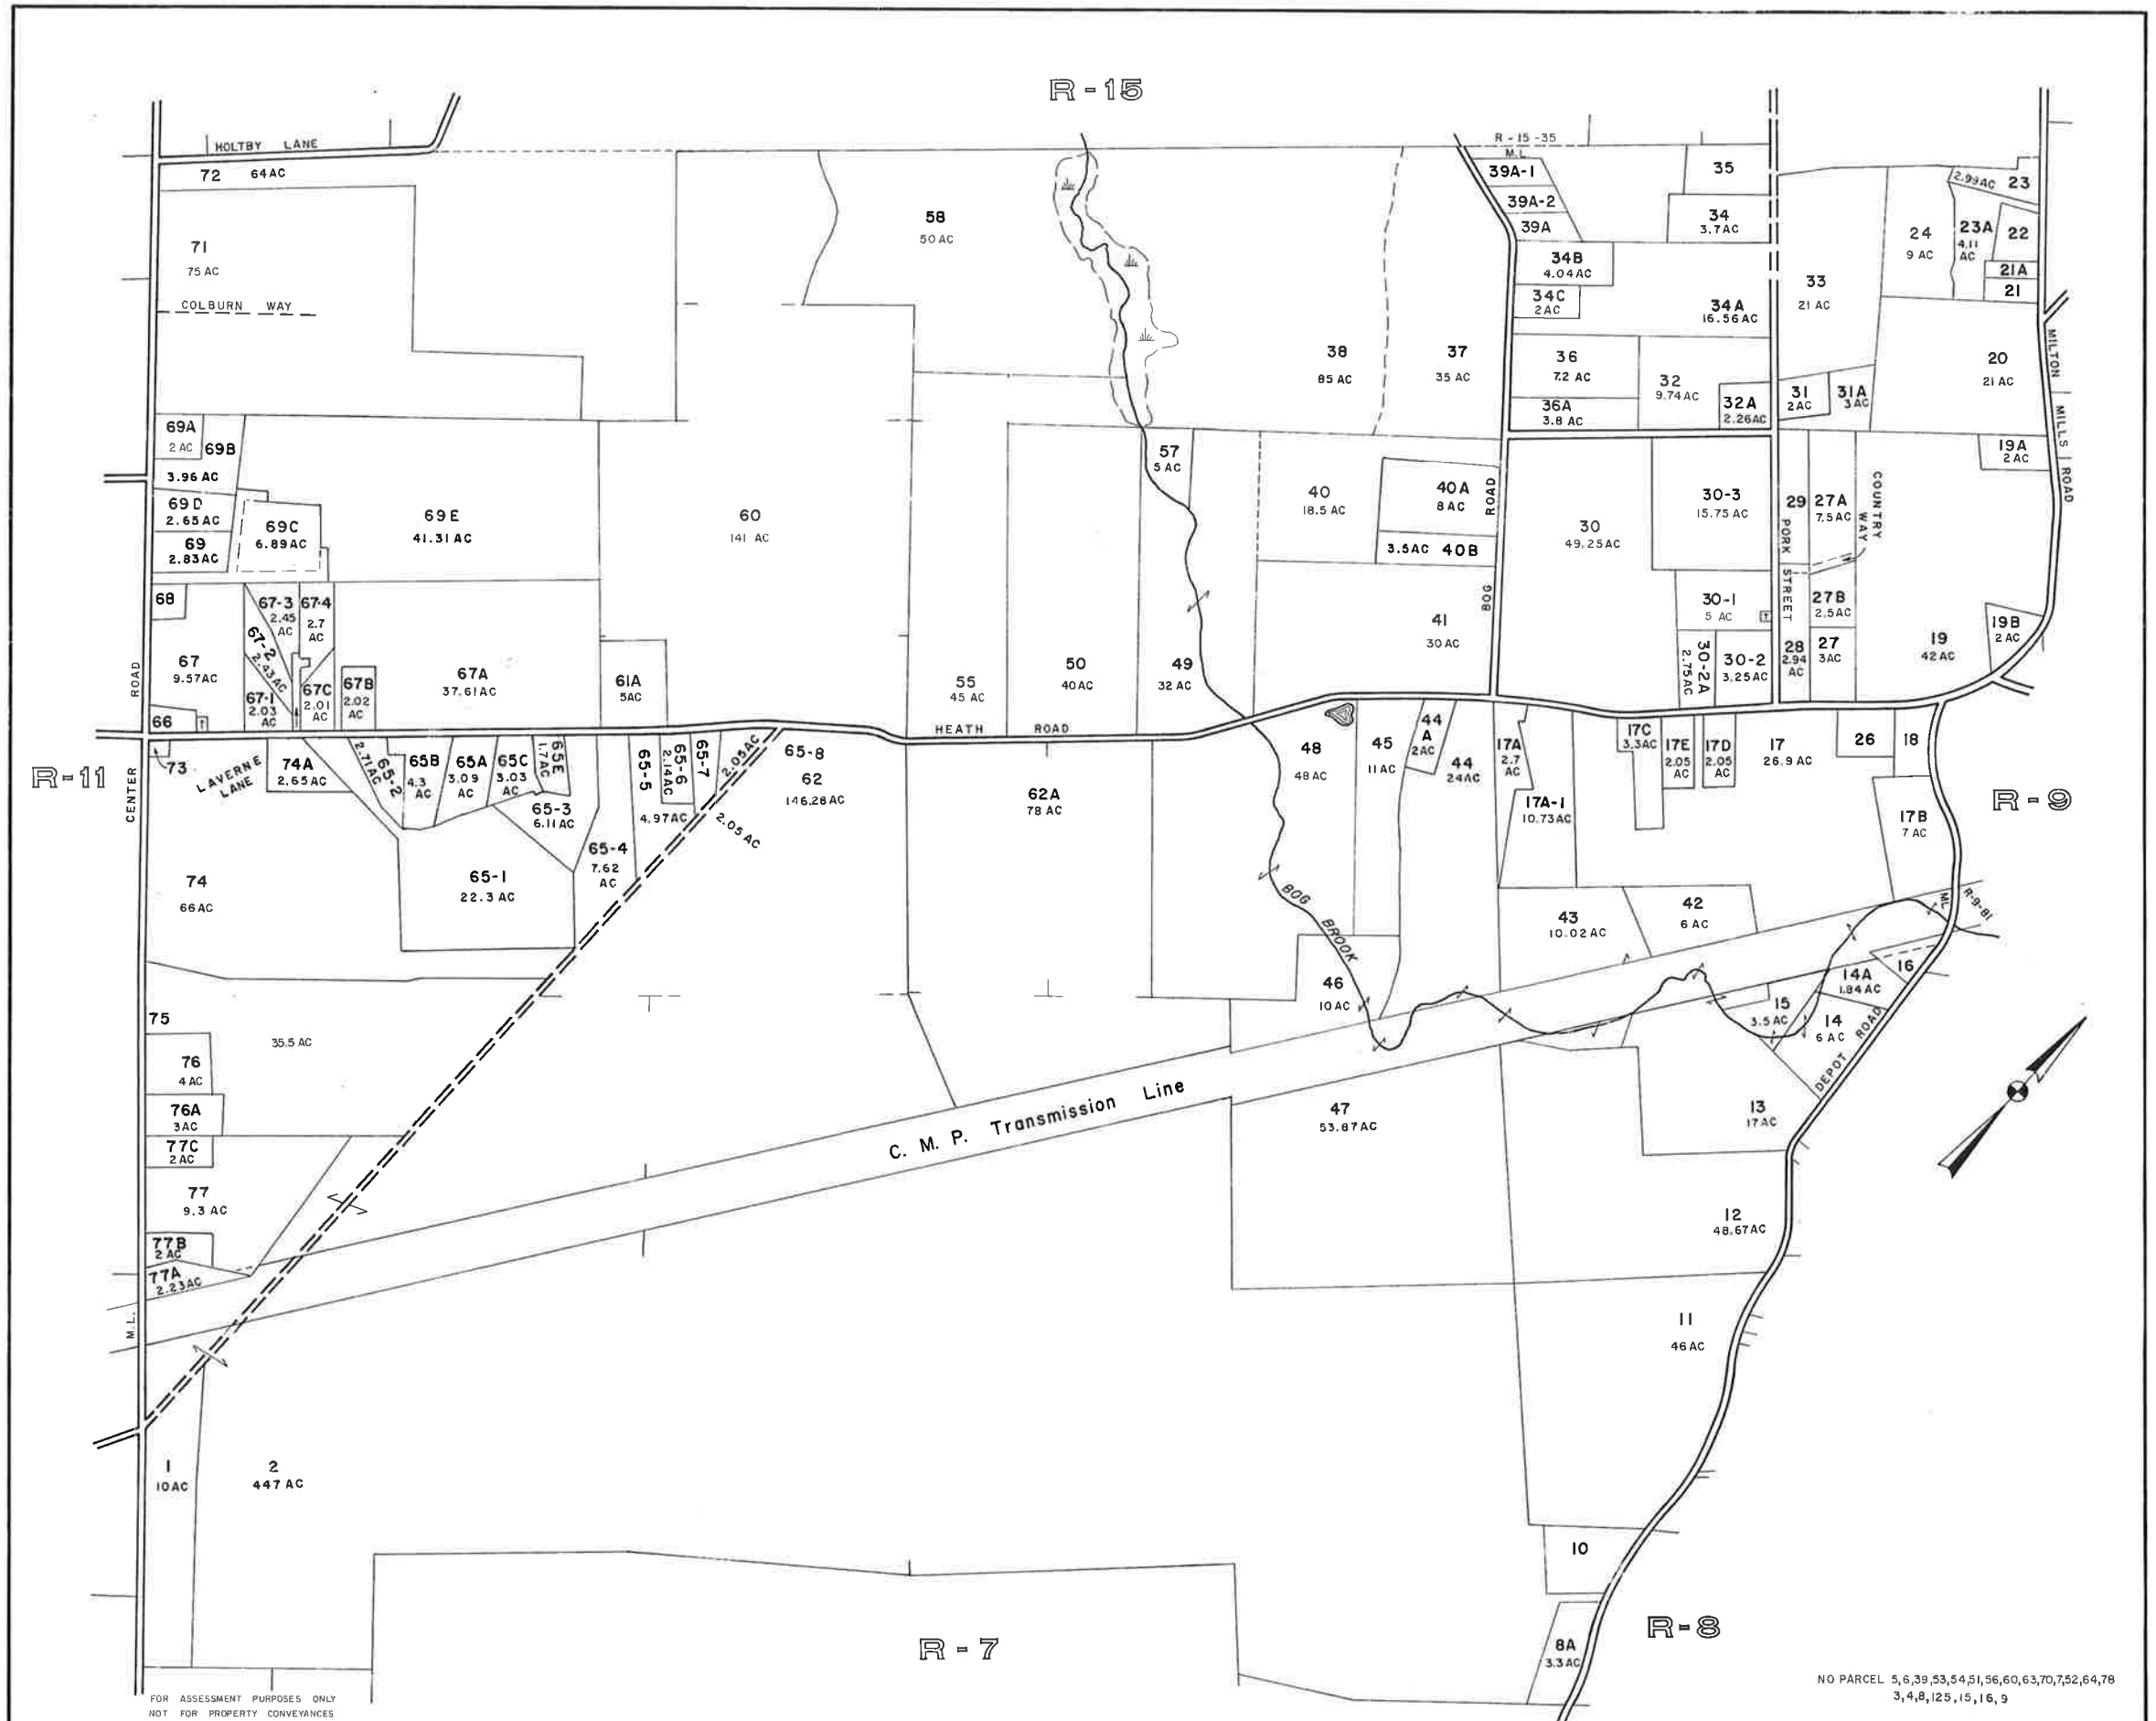

FOR ASSESSMENT PURPOSES ONLY
NOT FOR PROPERTY CONVEYANCES


JOHN E. O'DONNELL & ASSOCIATES
AUBURN, MAINE
1973

PROPERTY MAP
LEBANON, MAINE

SCALE IN FEET
0 500 1000

NO PARCEL 5, 6, 39, 53, 54, 51, 56, 60, 63, 70, 75, 64, 78
3, 4, 8, 12, 5, 15, 16, 9

R-10

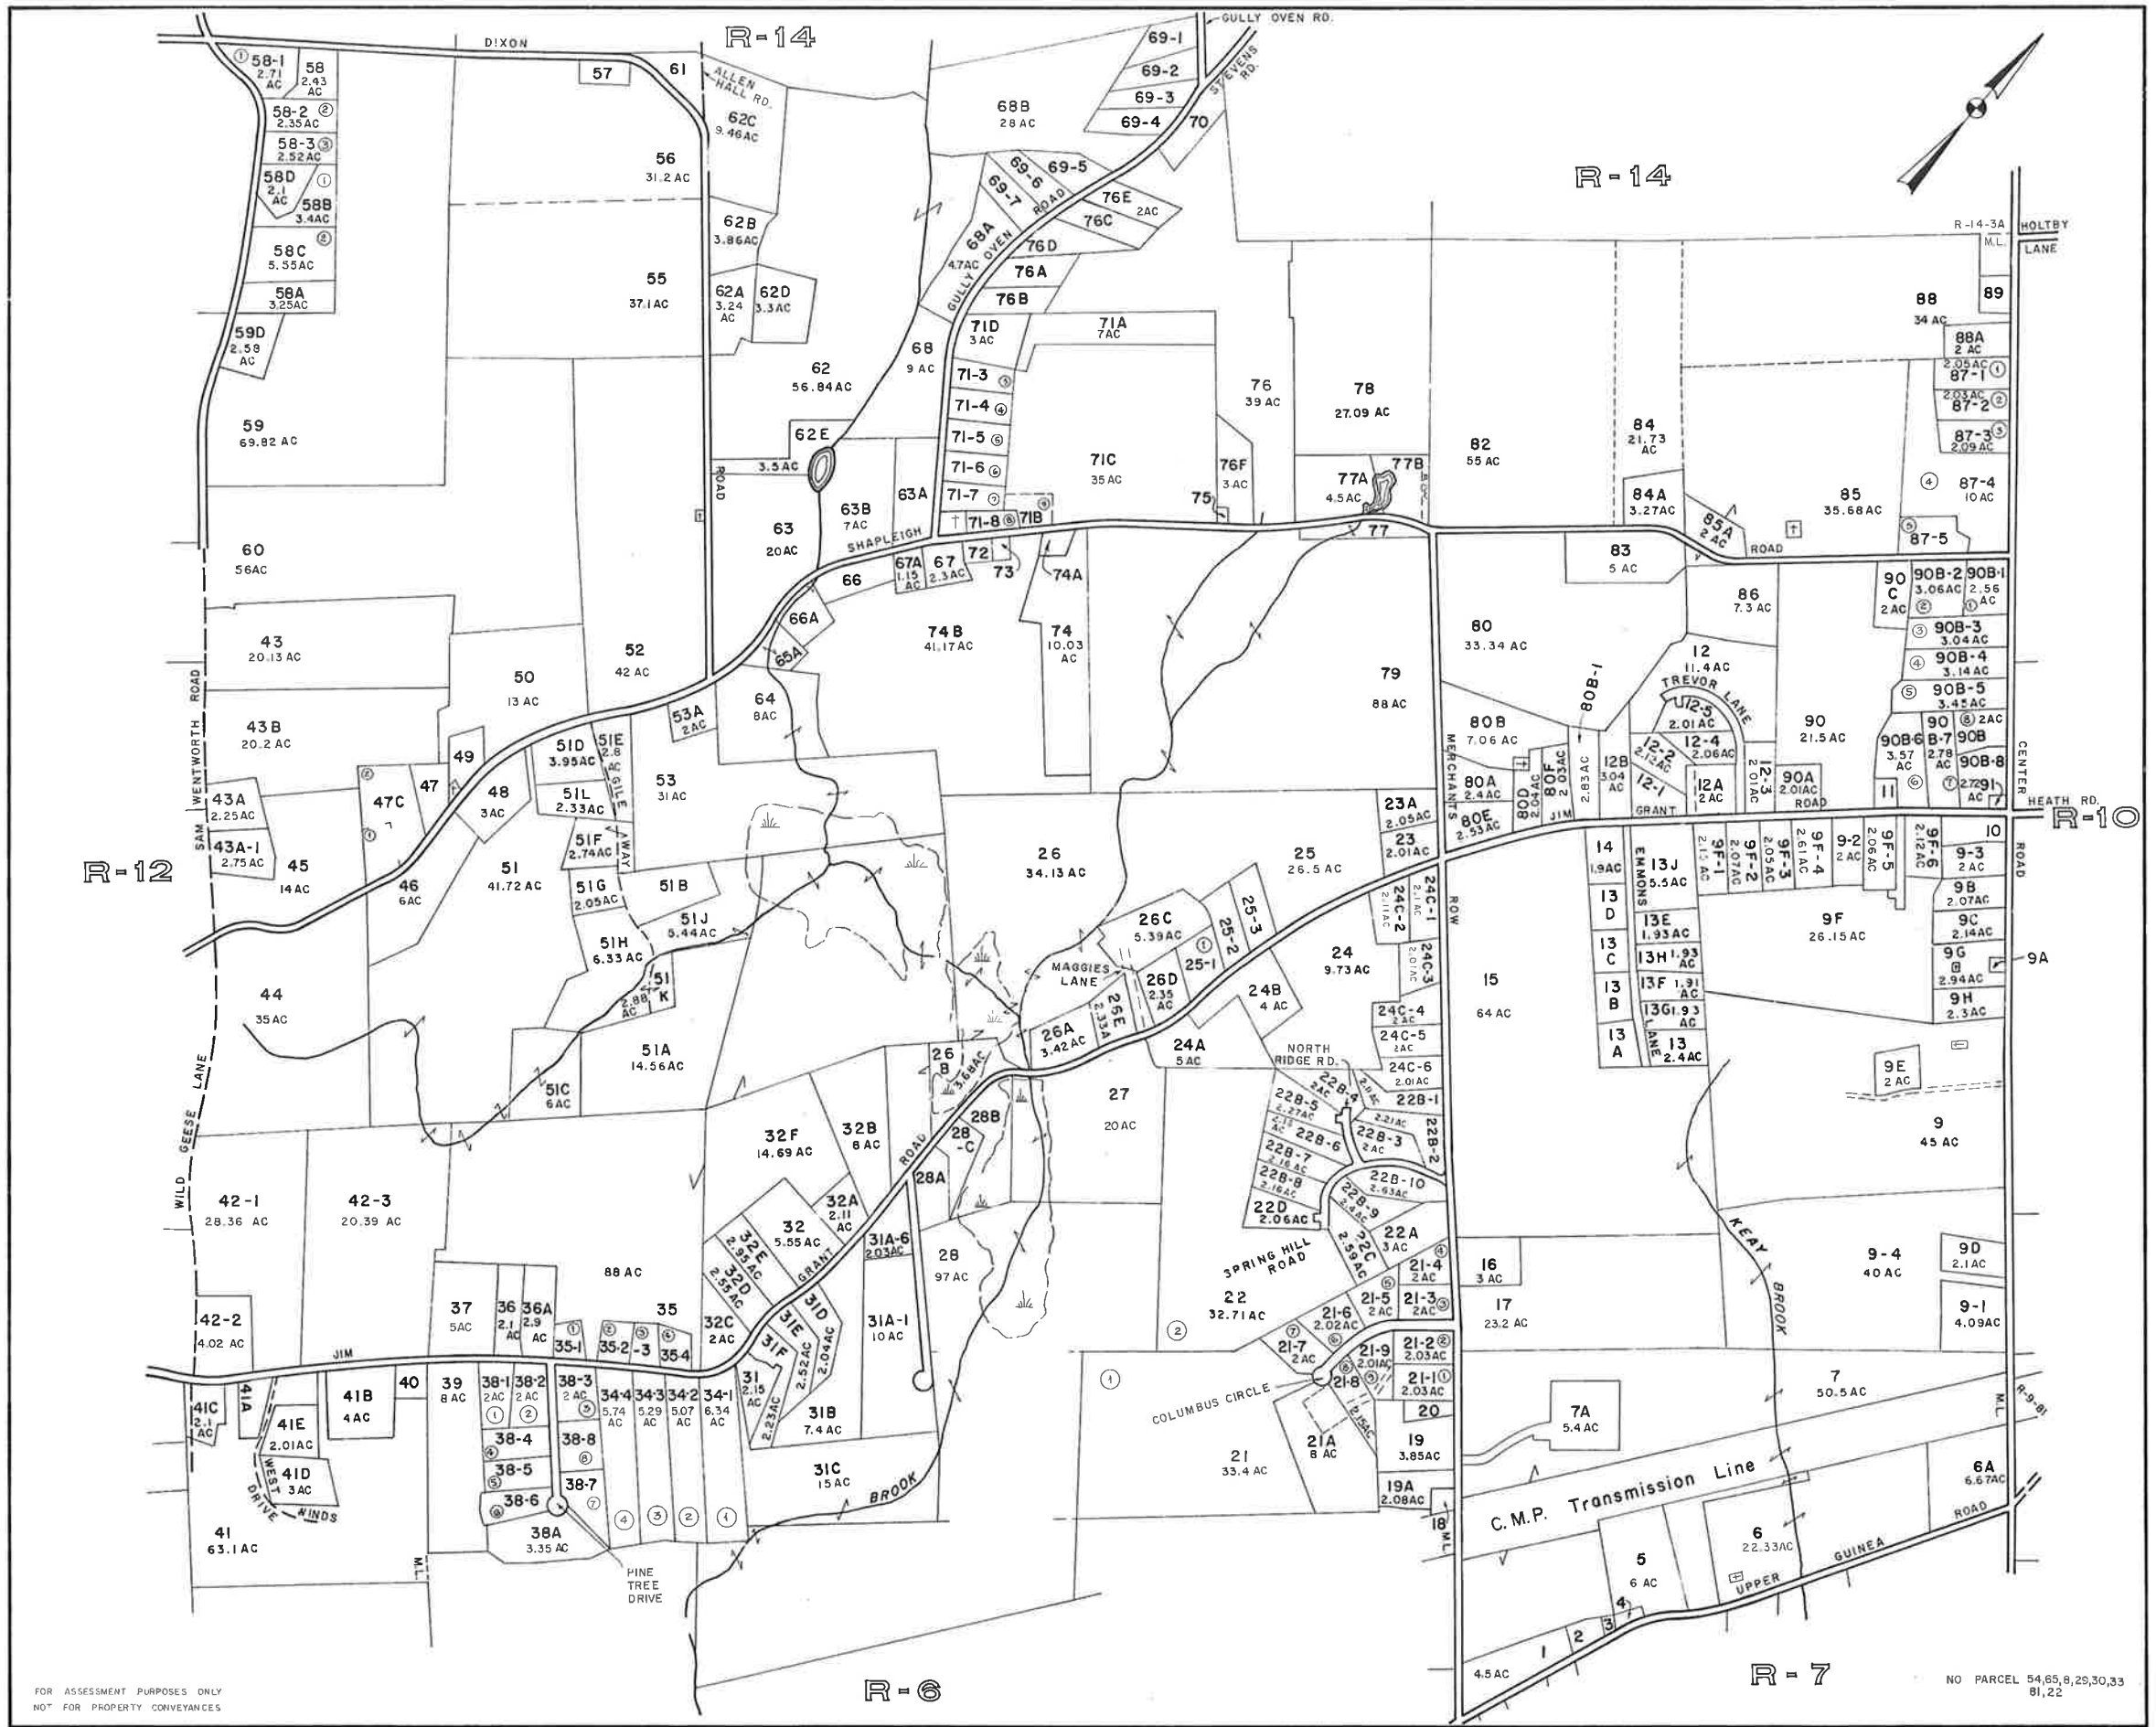

FOR ASSESSMENT PURPOSES ONLY
NOT FOR PROPERTY CONVEYANCES


JOHN E O'DONNELL & ASSOCIATES
AUBURN, MAINE
1973

PROPERTY MAP
LEBANON, MAINE

SCALE IN FEET
0 500 1000

R-11

NO PARCEL 54,65,8,29,30,33
81,22

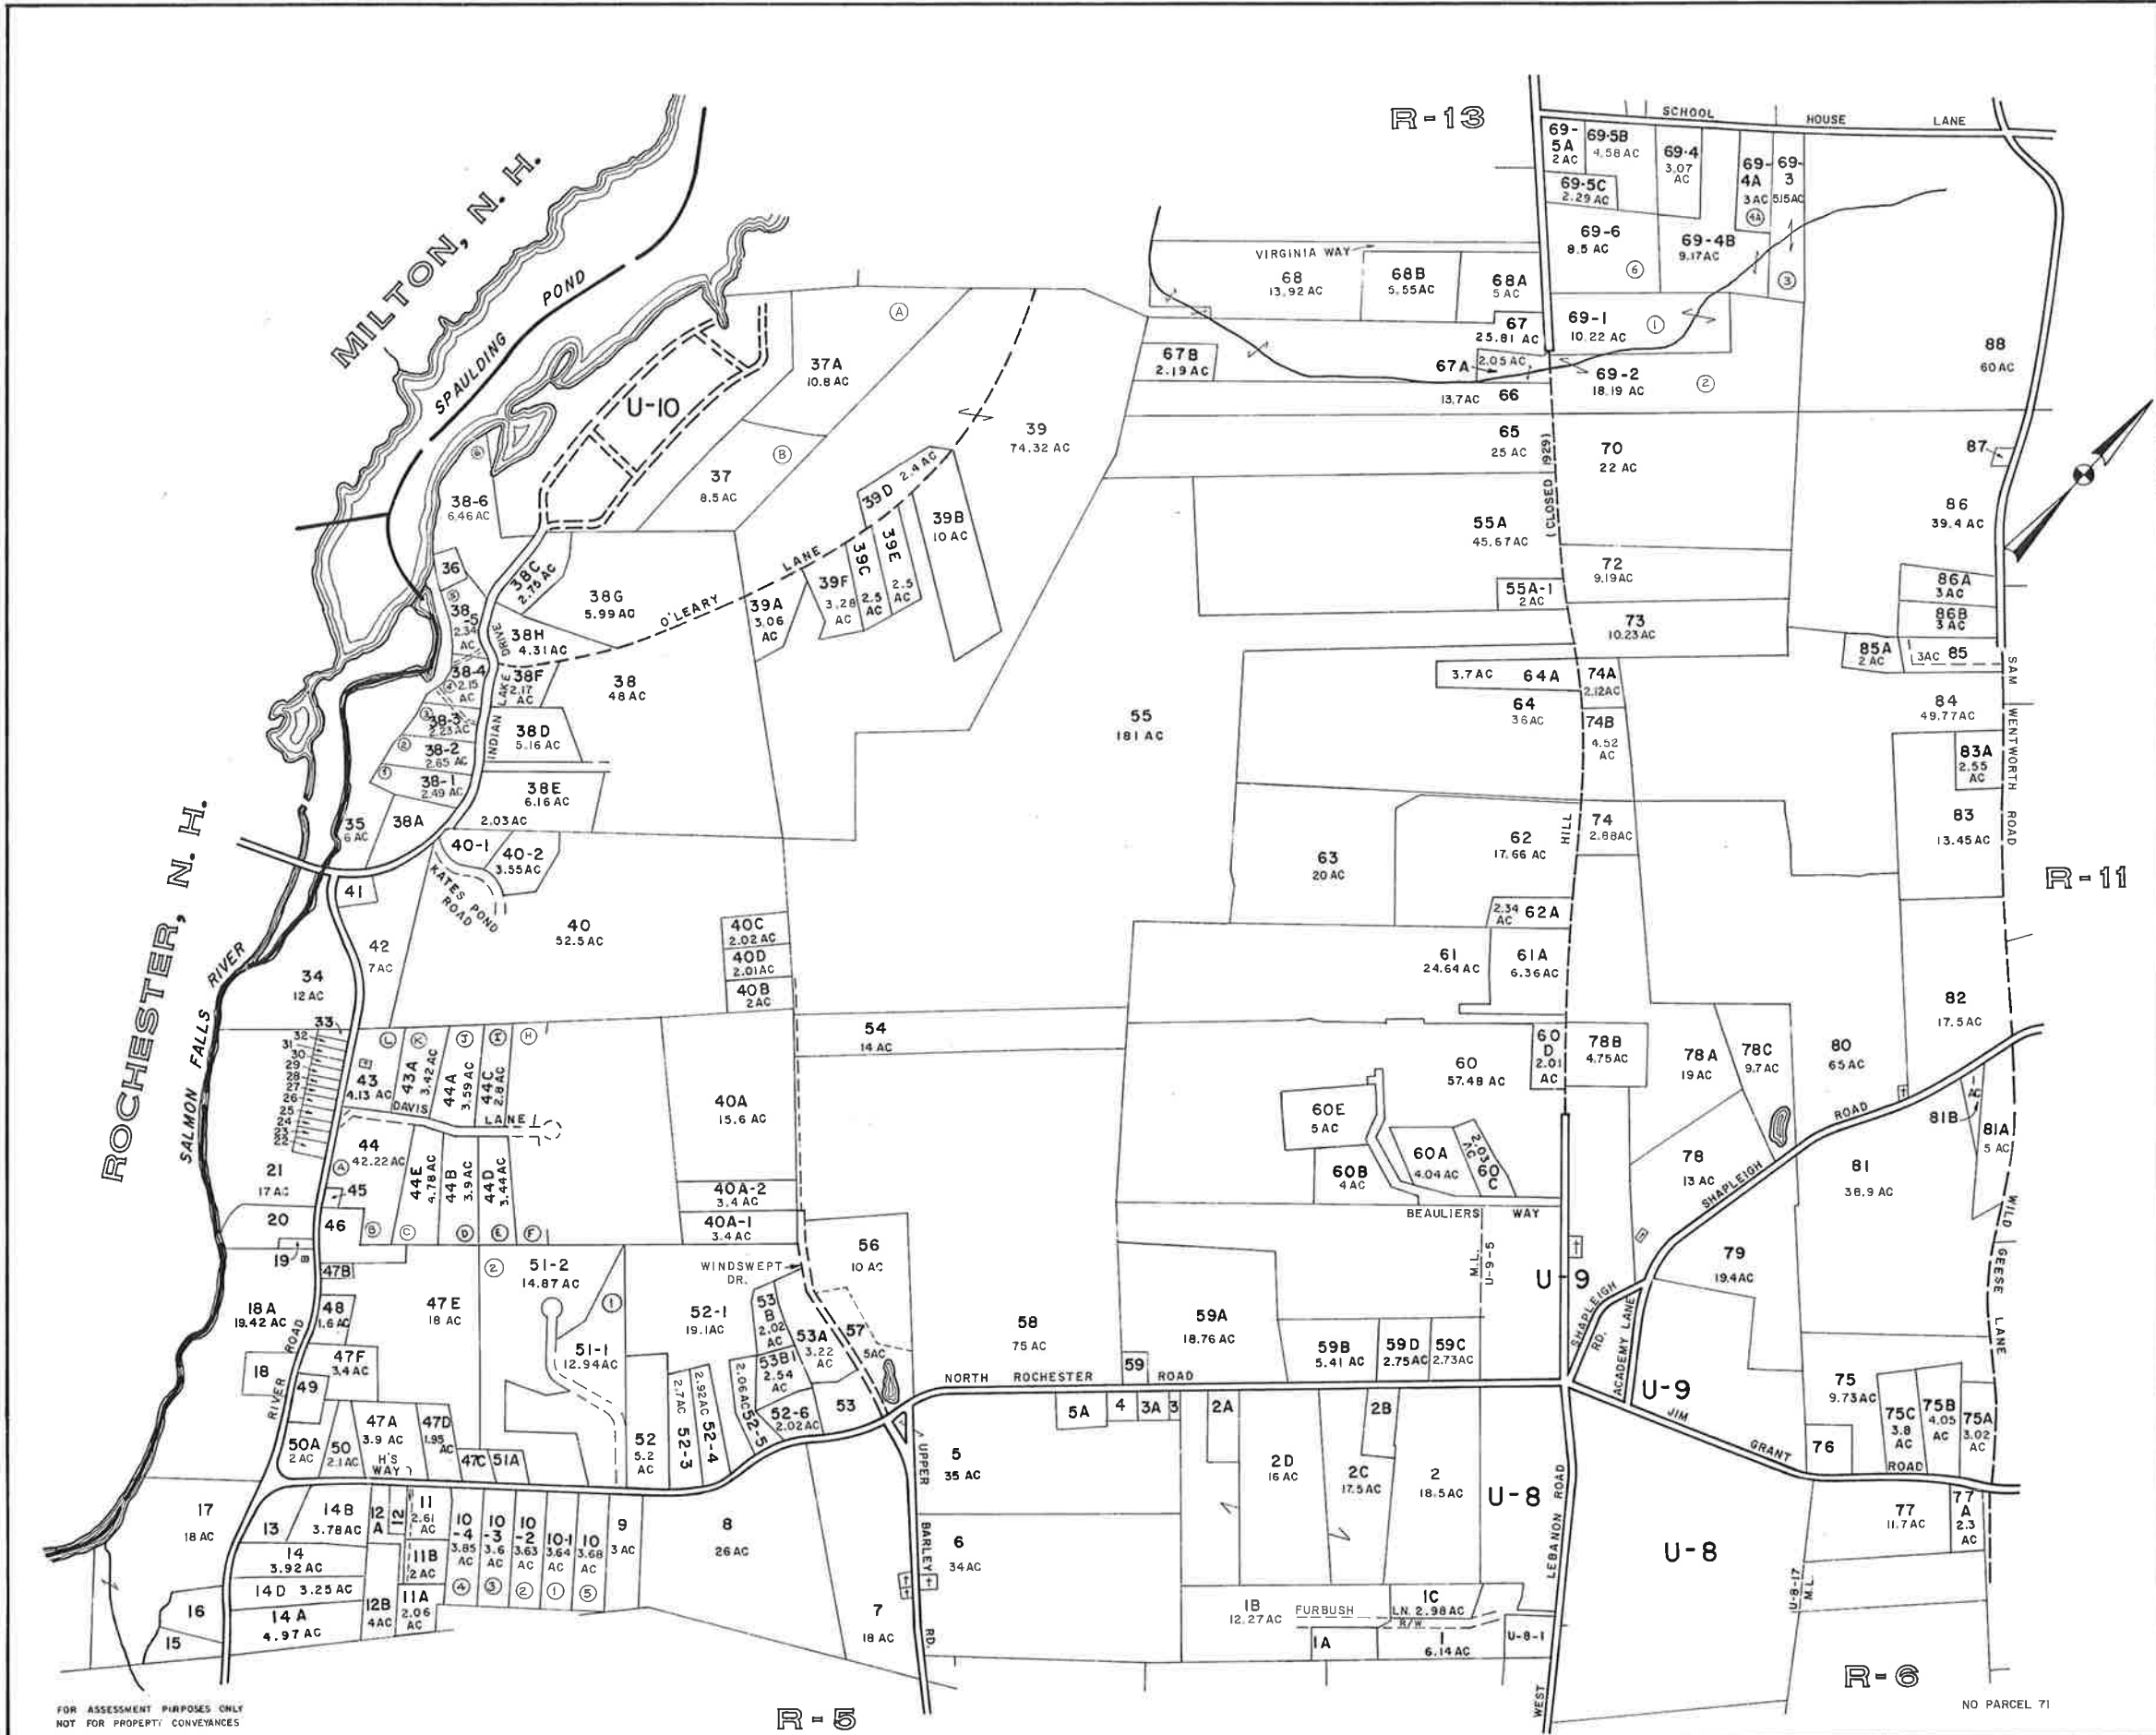

FOR ASSESSMENT PURPOSES ONLY
NOT FOR PROPERTY CONVEYANCES


JOHN E. O'DONNELL & ASSOCIATES
AUBURN, MAINE
1973

PROPERTY MAP
LEBANON, MAINE

SCALE IN FEET
0 500 1000

R-12

NO PARCEL 71

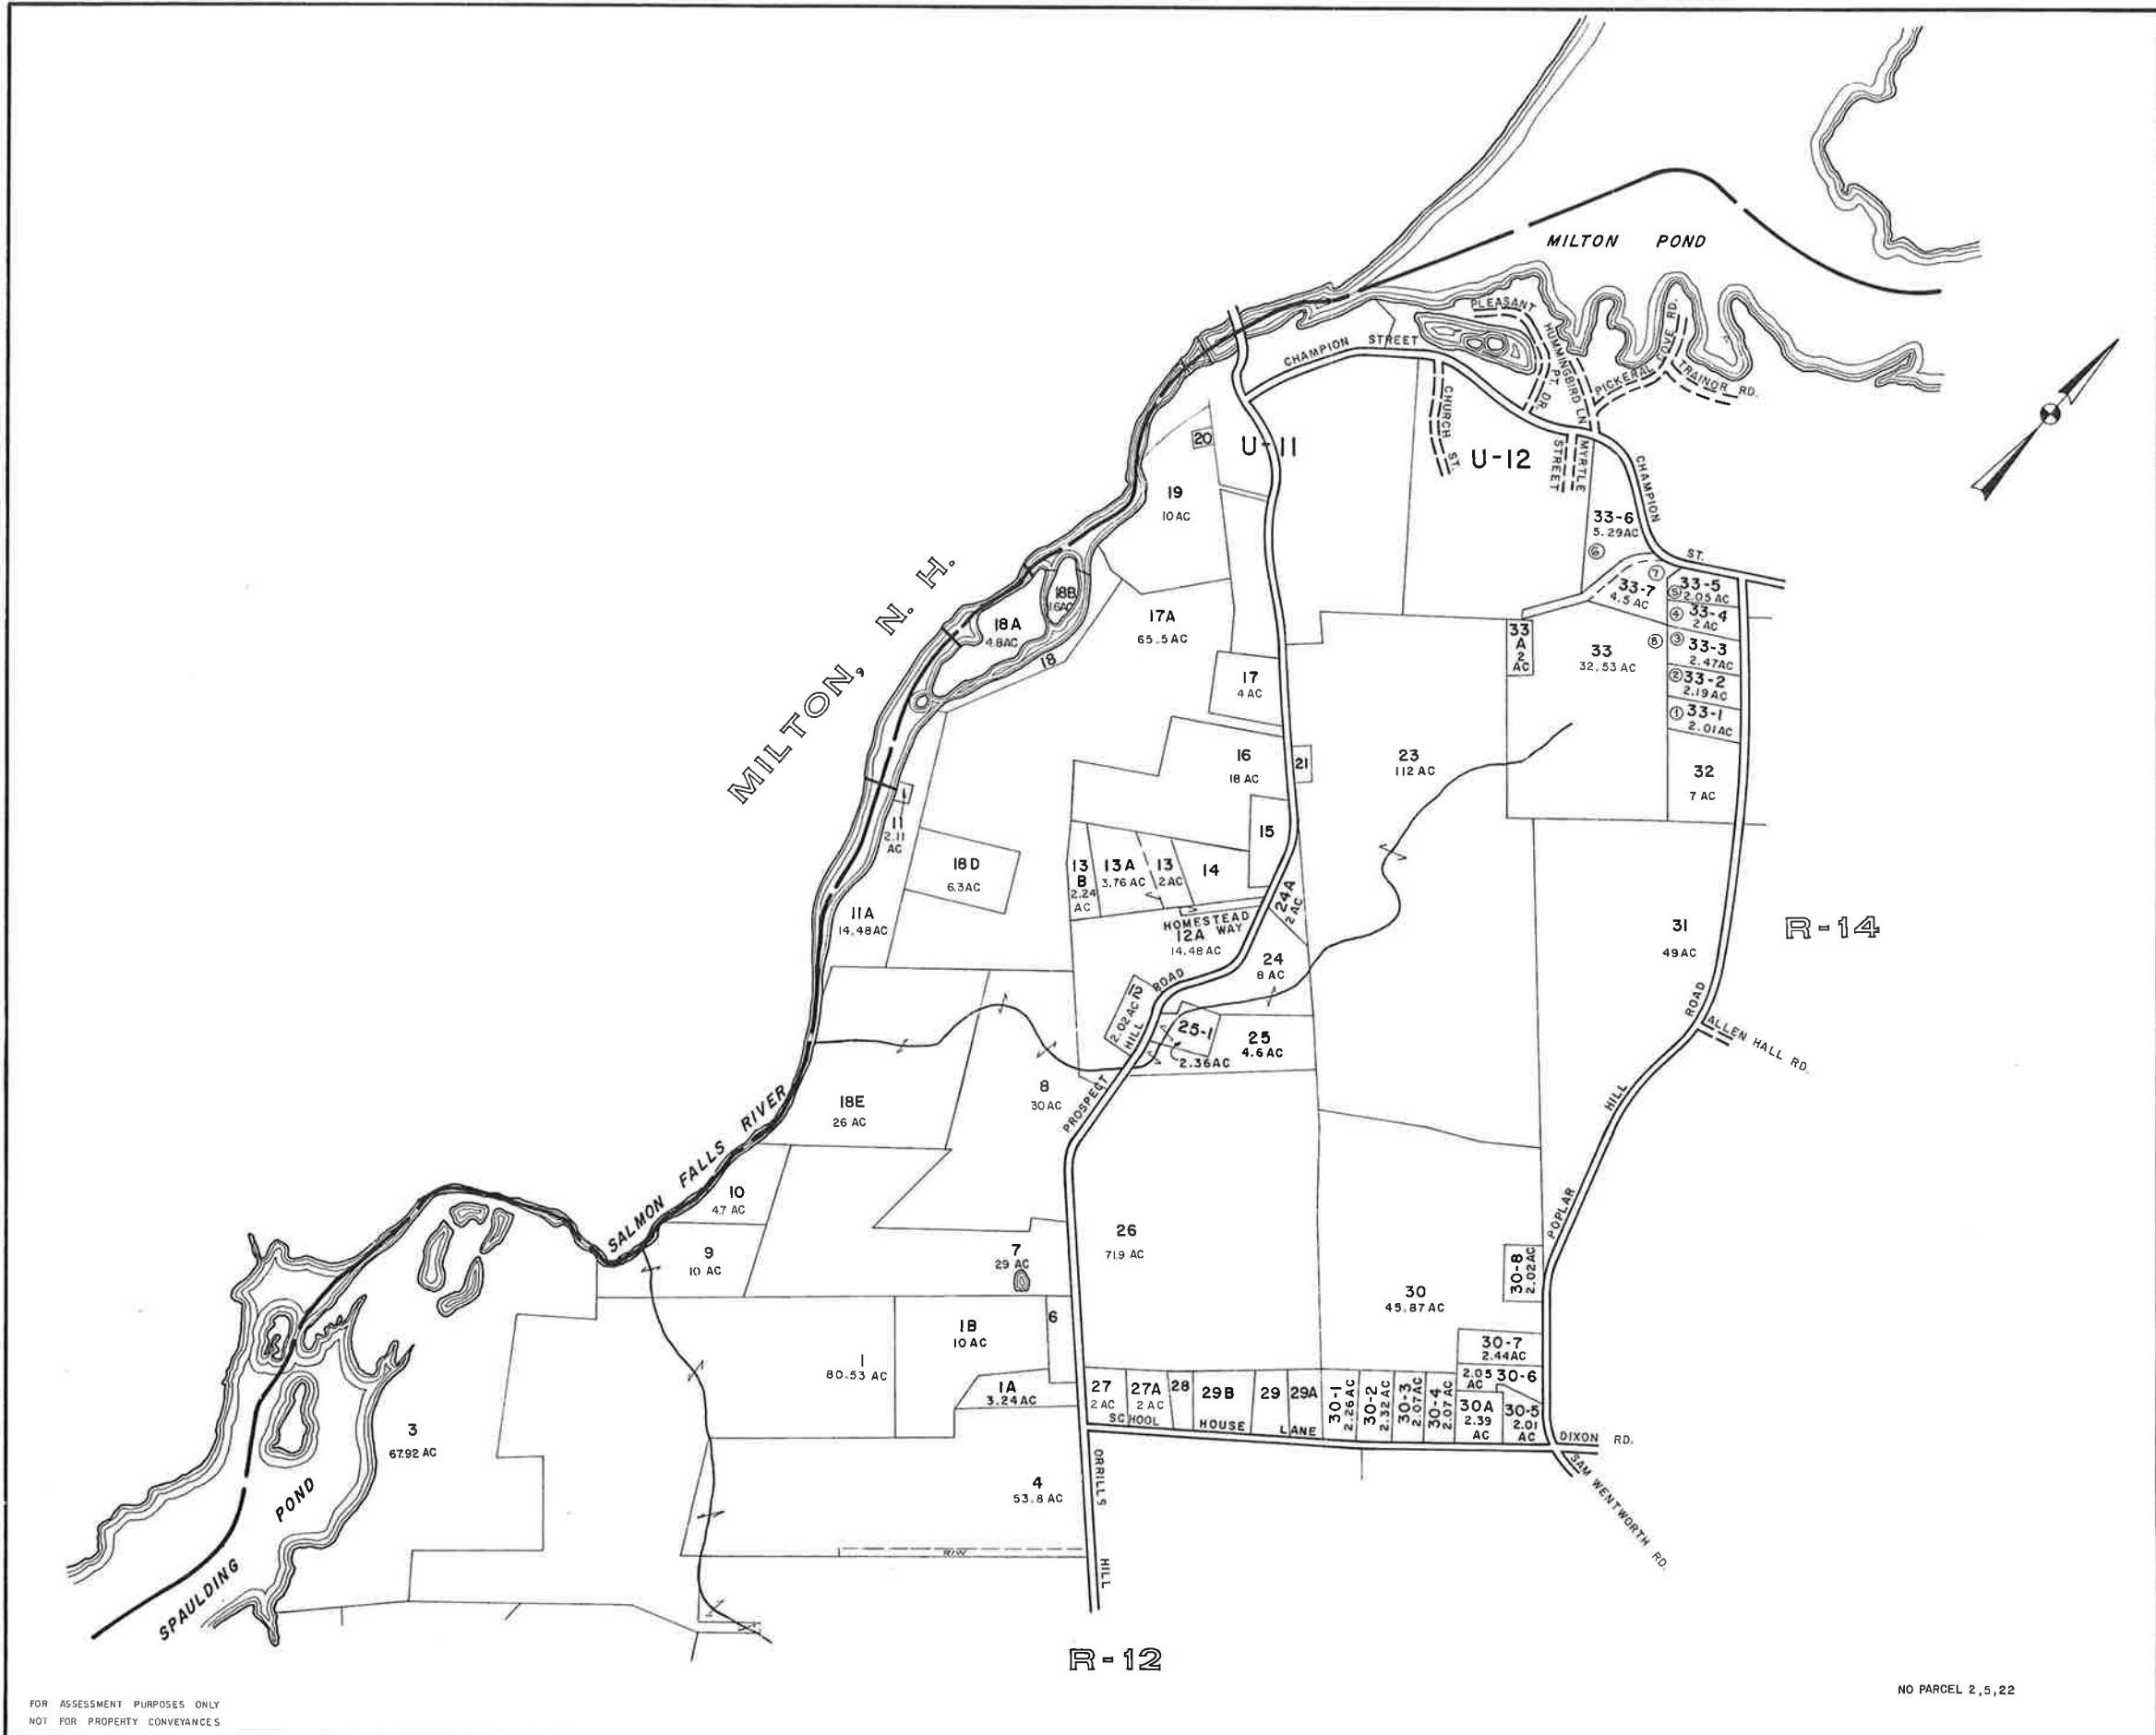


FOR ASSESSMENT PURPOSES ONLY
NOT FOR PROPERTY CONVEYANCES


NO PARCEL 2, 5, 22

JOHN E O'DONNELL & ASSOCIATES
AUBURN, MAINE
1973

PROPERTY MAP
LEBANON, MAINE

 

R-13

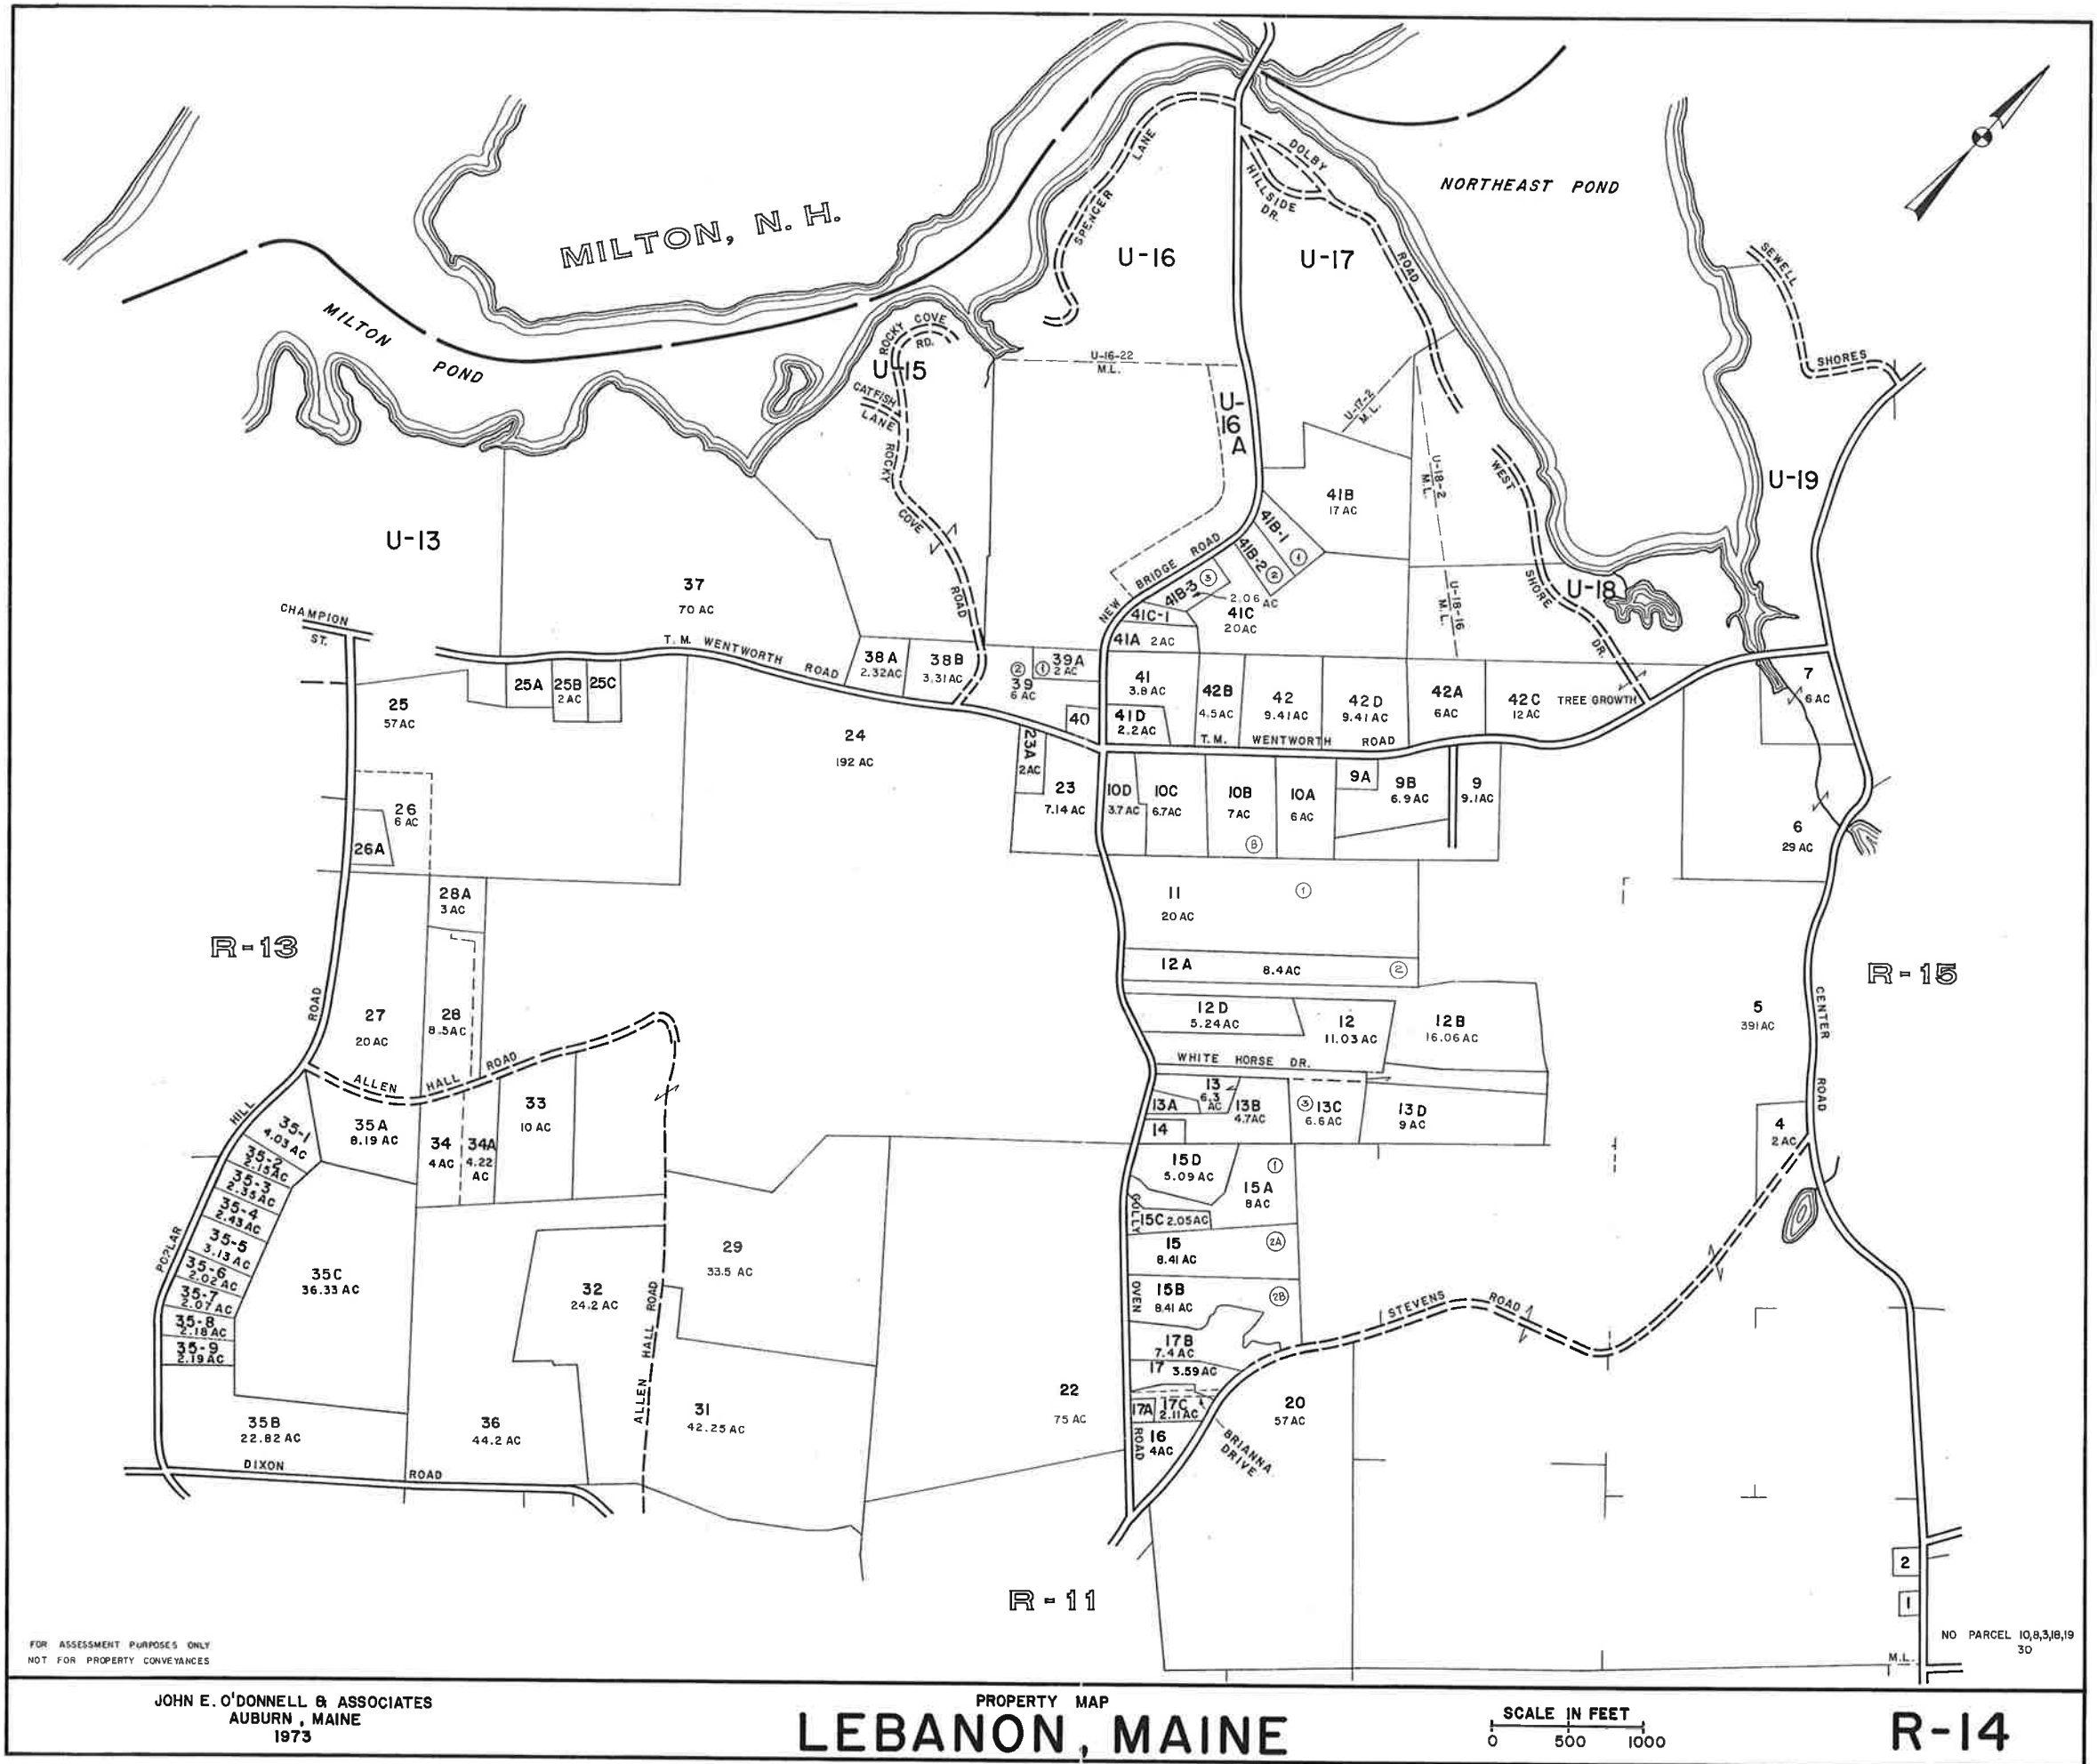

FOR ASSESSMENT PURPOSES ONLY
NOT FOR PROPERTY CONVEYANCES


JOHN E. O'DONNELL & ASSOCIATES
AUBURN, MAINE
1973

PROPERTY MAP
LEBANON, MAINE

SCALE IN FEET
0 500 1000

R-14

NO PARCEL 10,8,3,19
30

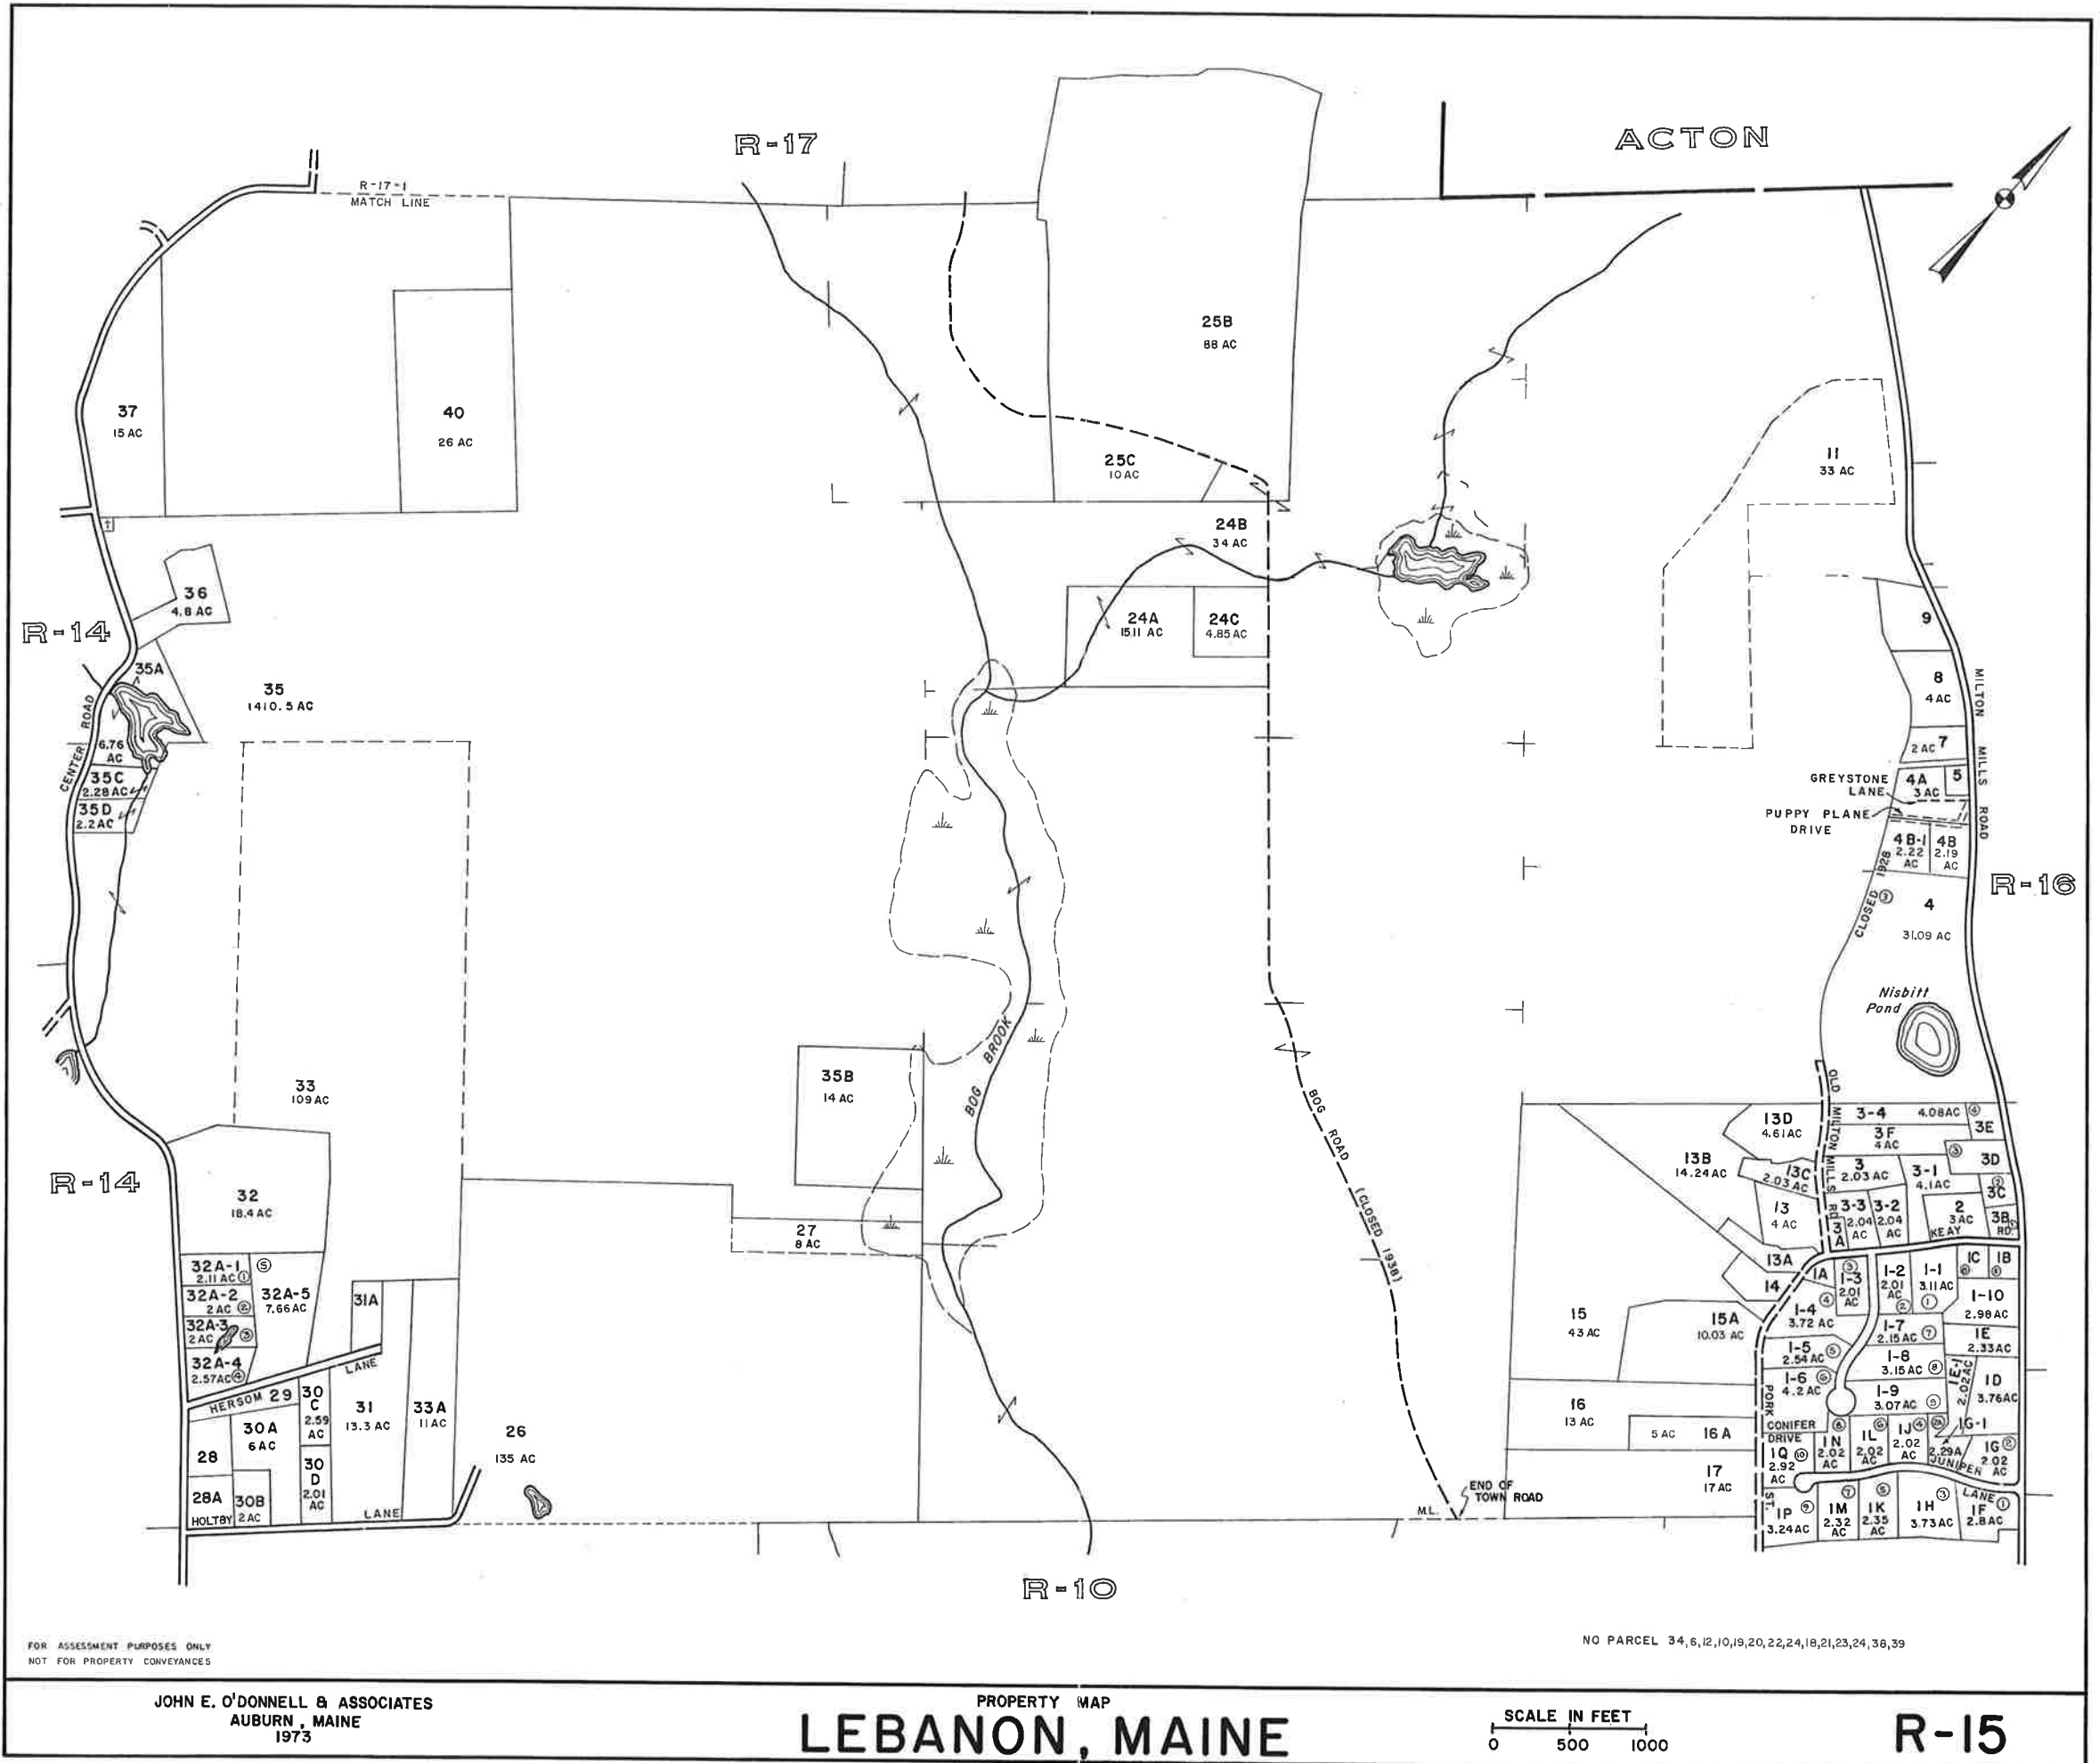

FOR ASSESSMENT PURPOSES ONLY
NOT FOR PROPERTY CONVEYANCES

NO PARCEL 34, 6, 12, 10, 19, 20, 22, 24, 18, 21, 23, 24, 38, 39


JOHN E. O'DONNELL & ASSOCIATES
AUBURN, MAINE
1973

PROPERTY MAP
LEBANON, MAINE

SCALE IN FEET
0 500 1000

R-15

ACTON

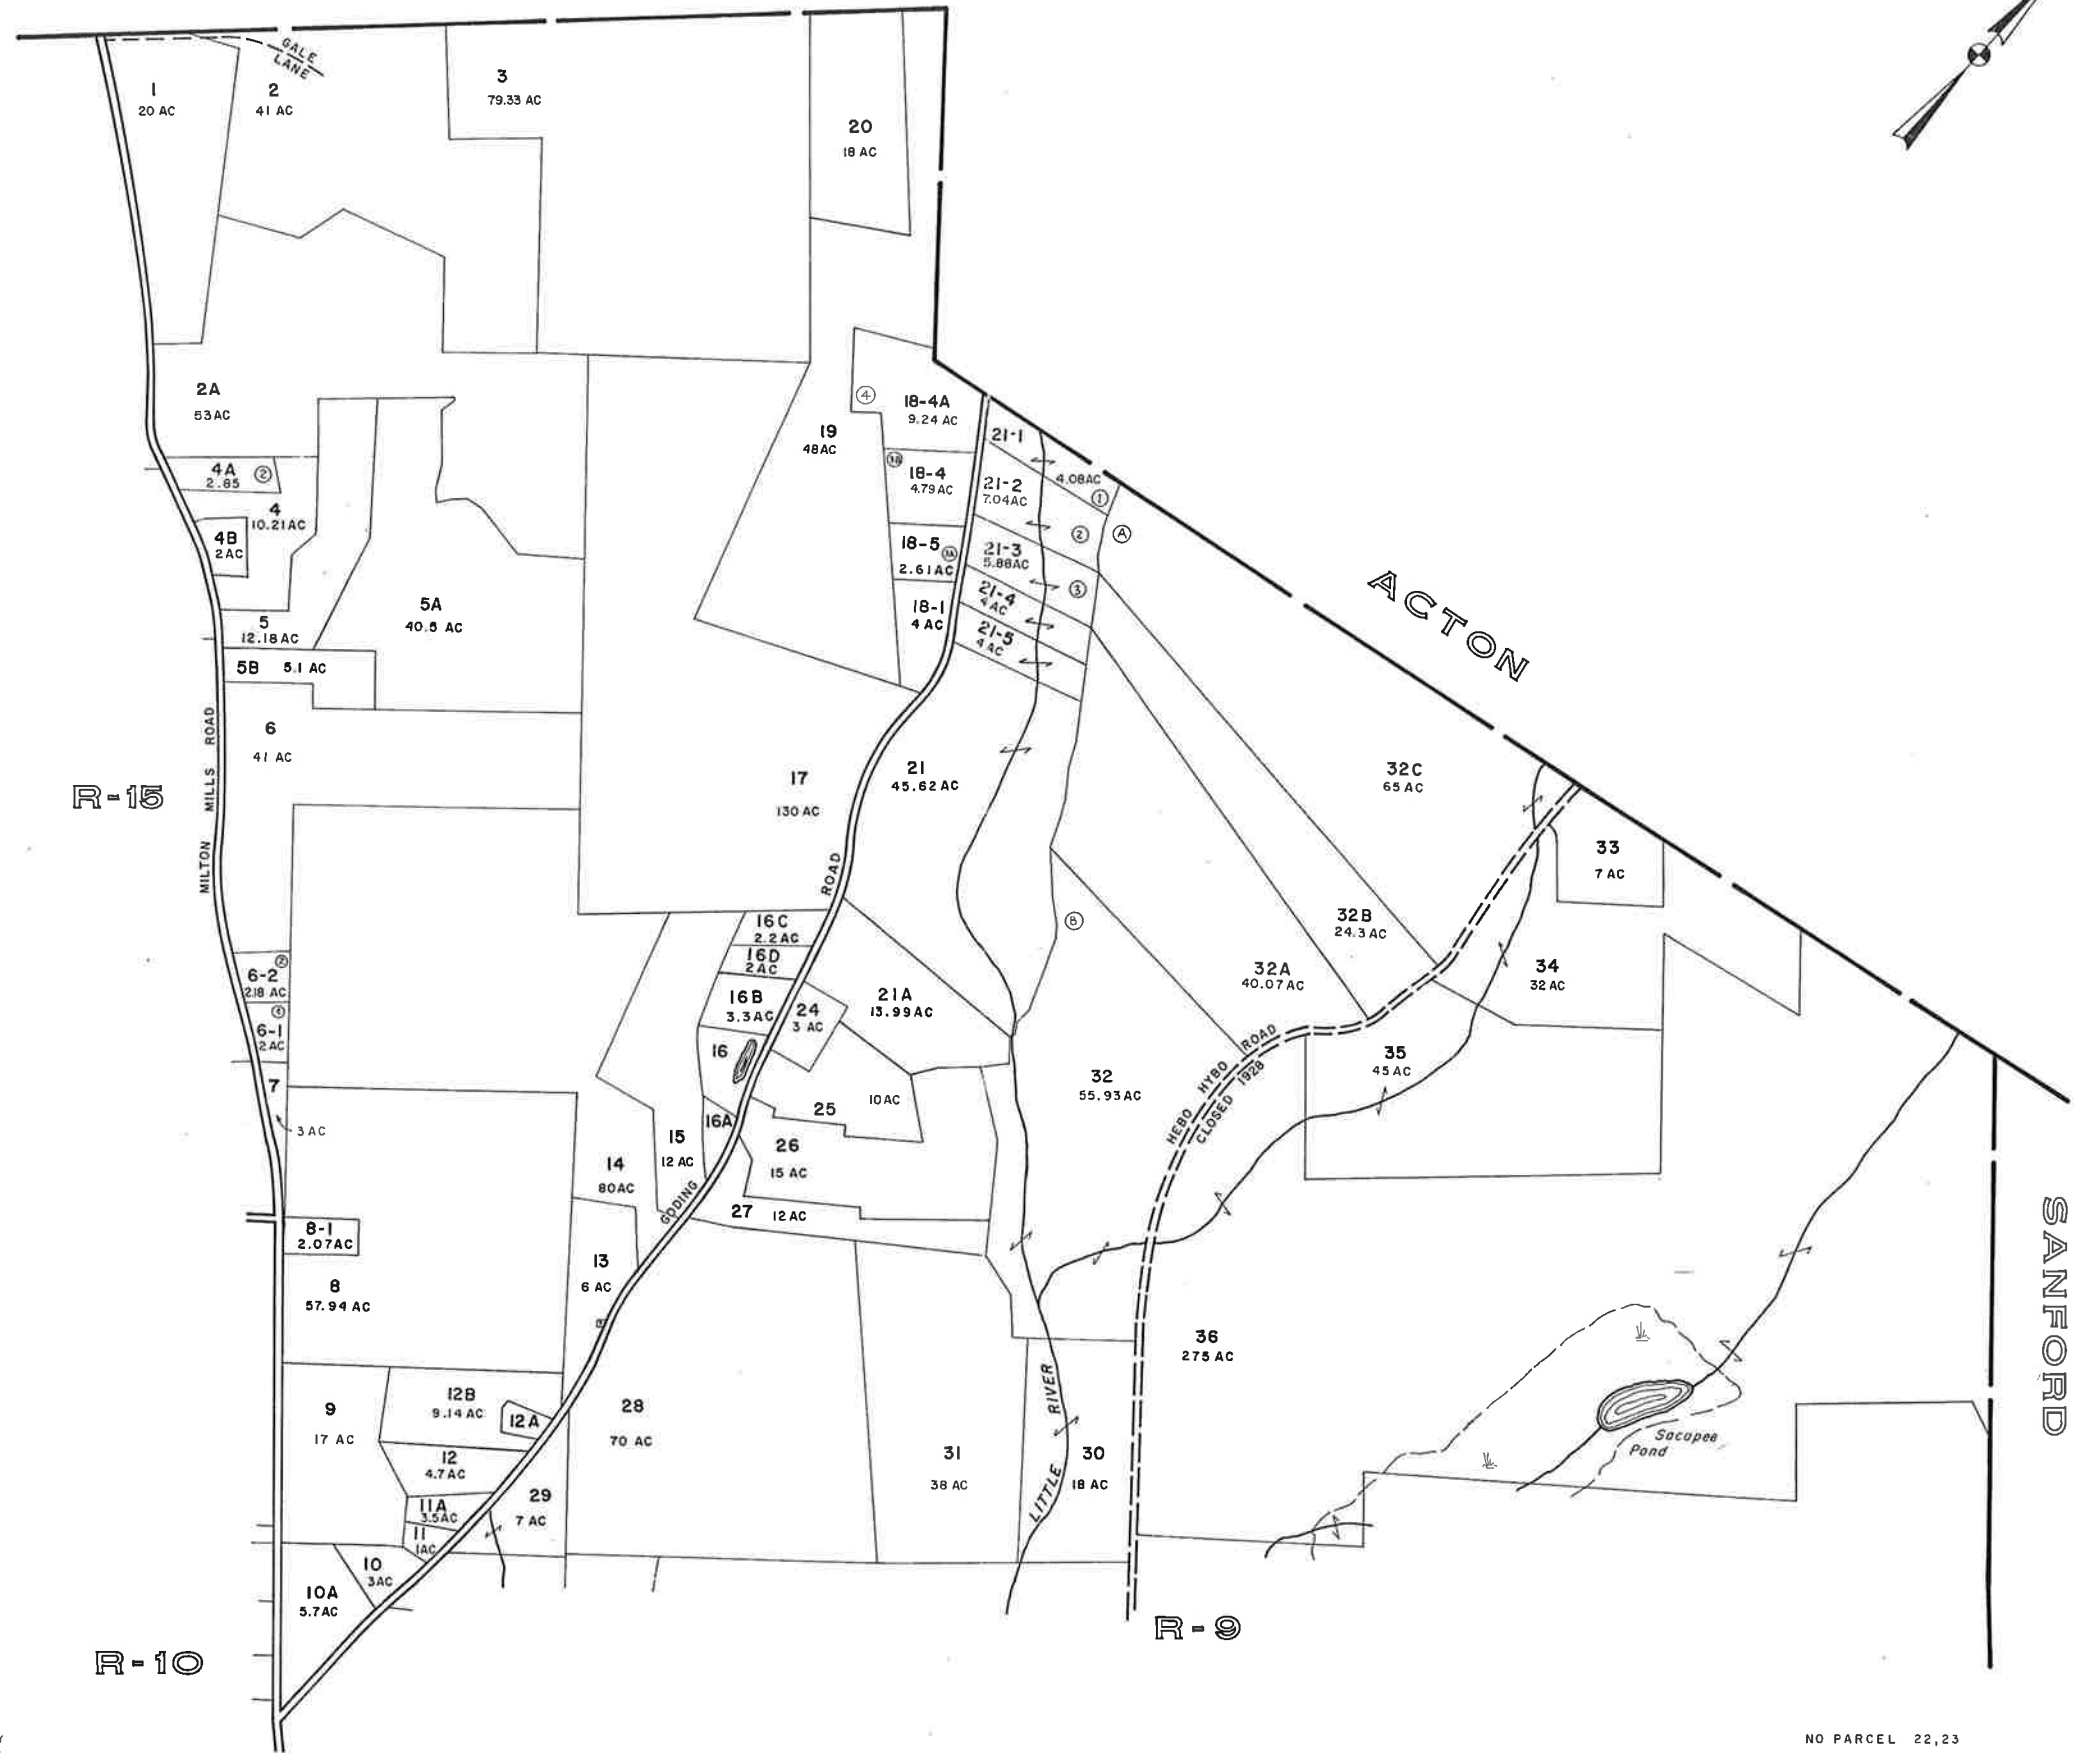

R-15

R-10

R-9

SANFORD


FOR ASSESSMENT PURPOSES ONLY
NOT FOR PROPERTY CONVEYANCES

NO PARCEL 22,23




JOHN E. O'DONNELL & ASSOCIATES
AUBURN, MAINE
1973

PROPERTY MAP

LEBANON, MAINE

 

R-16

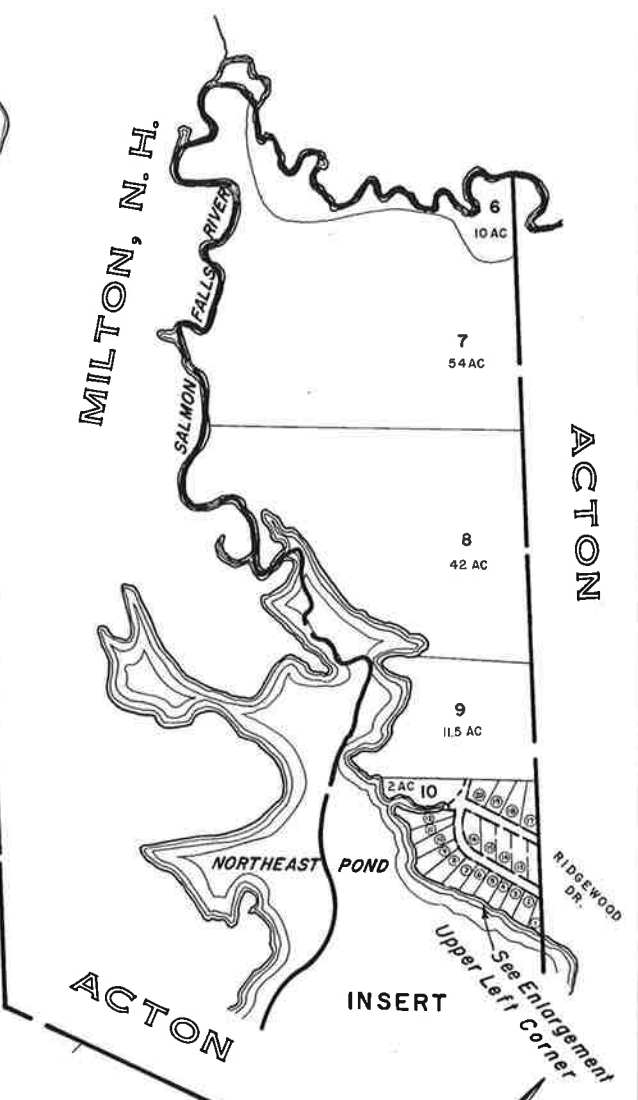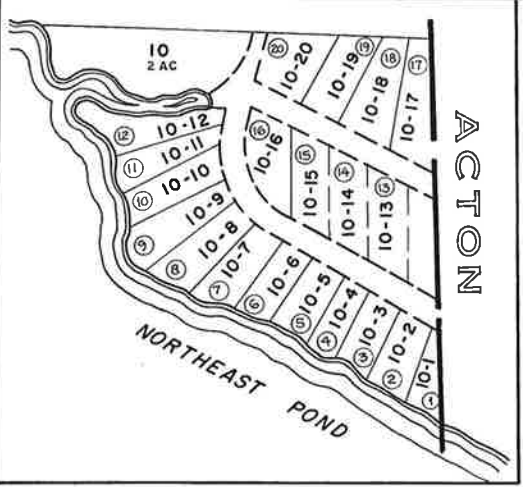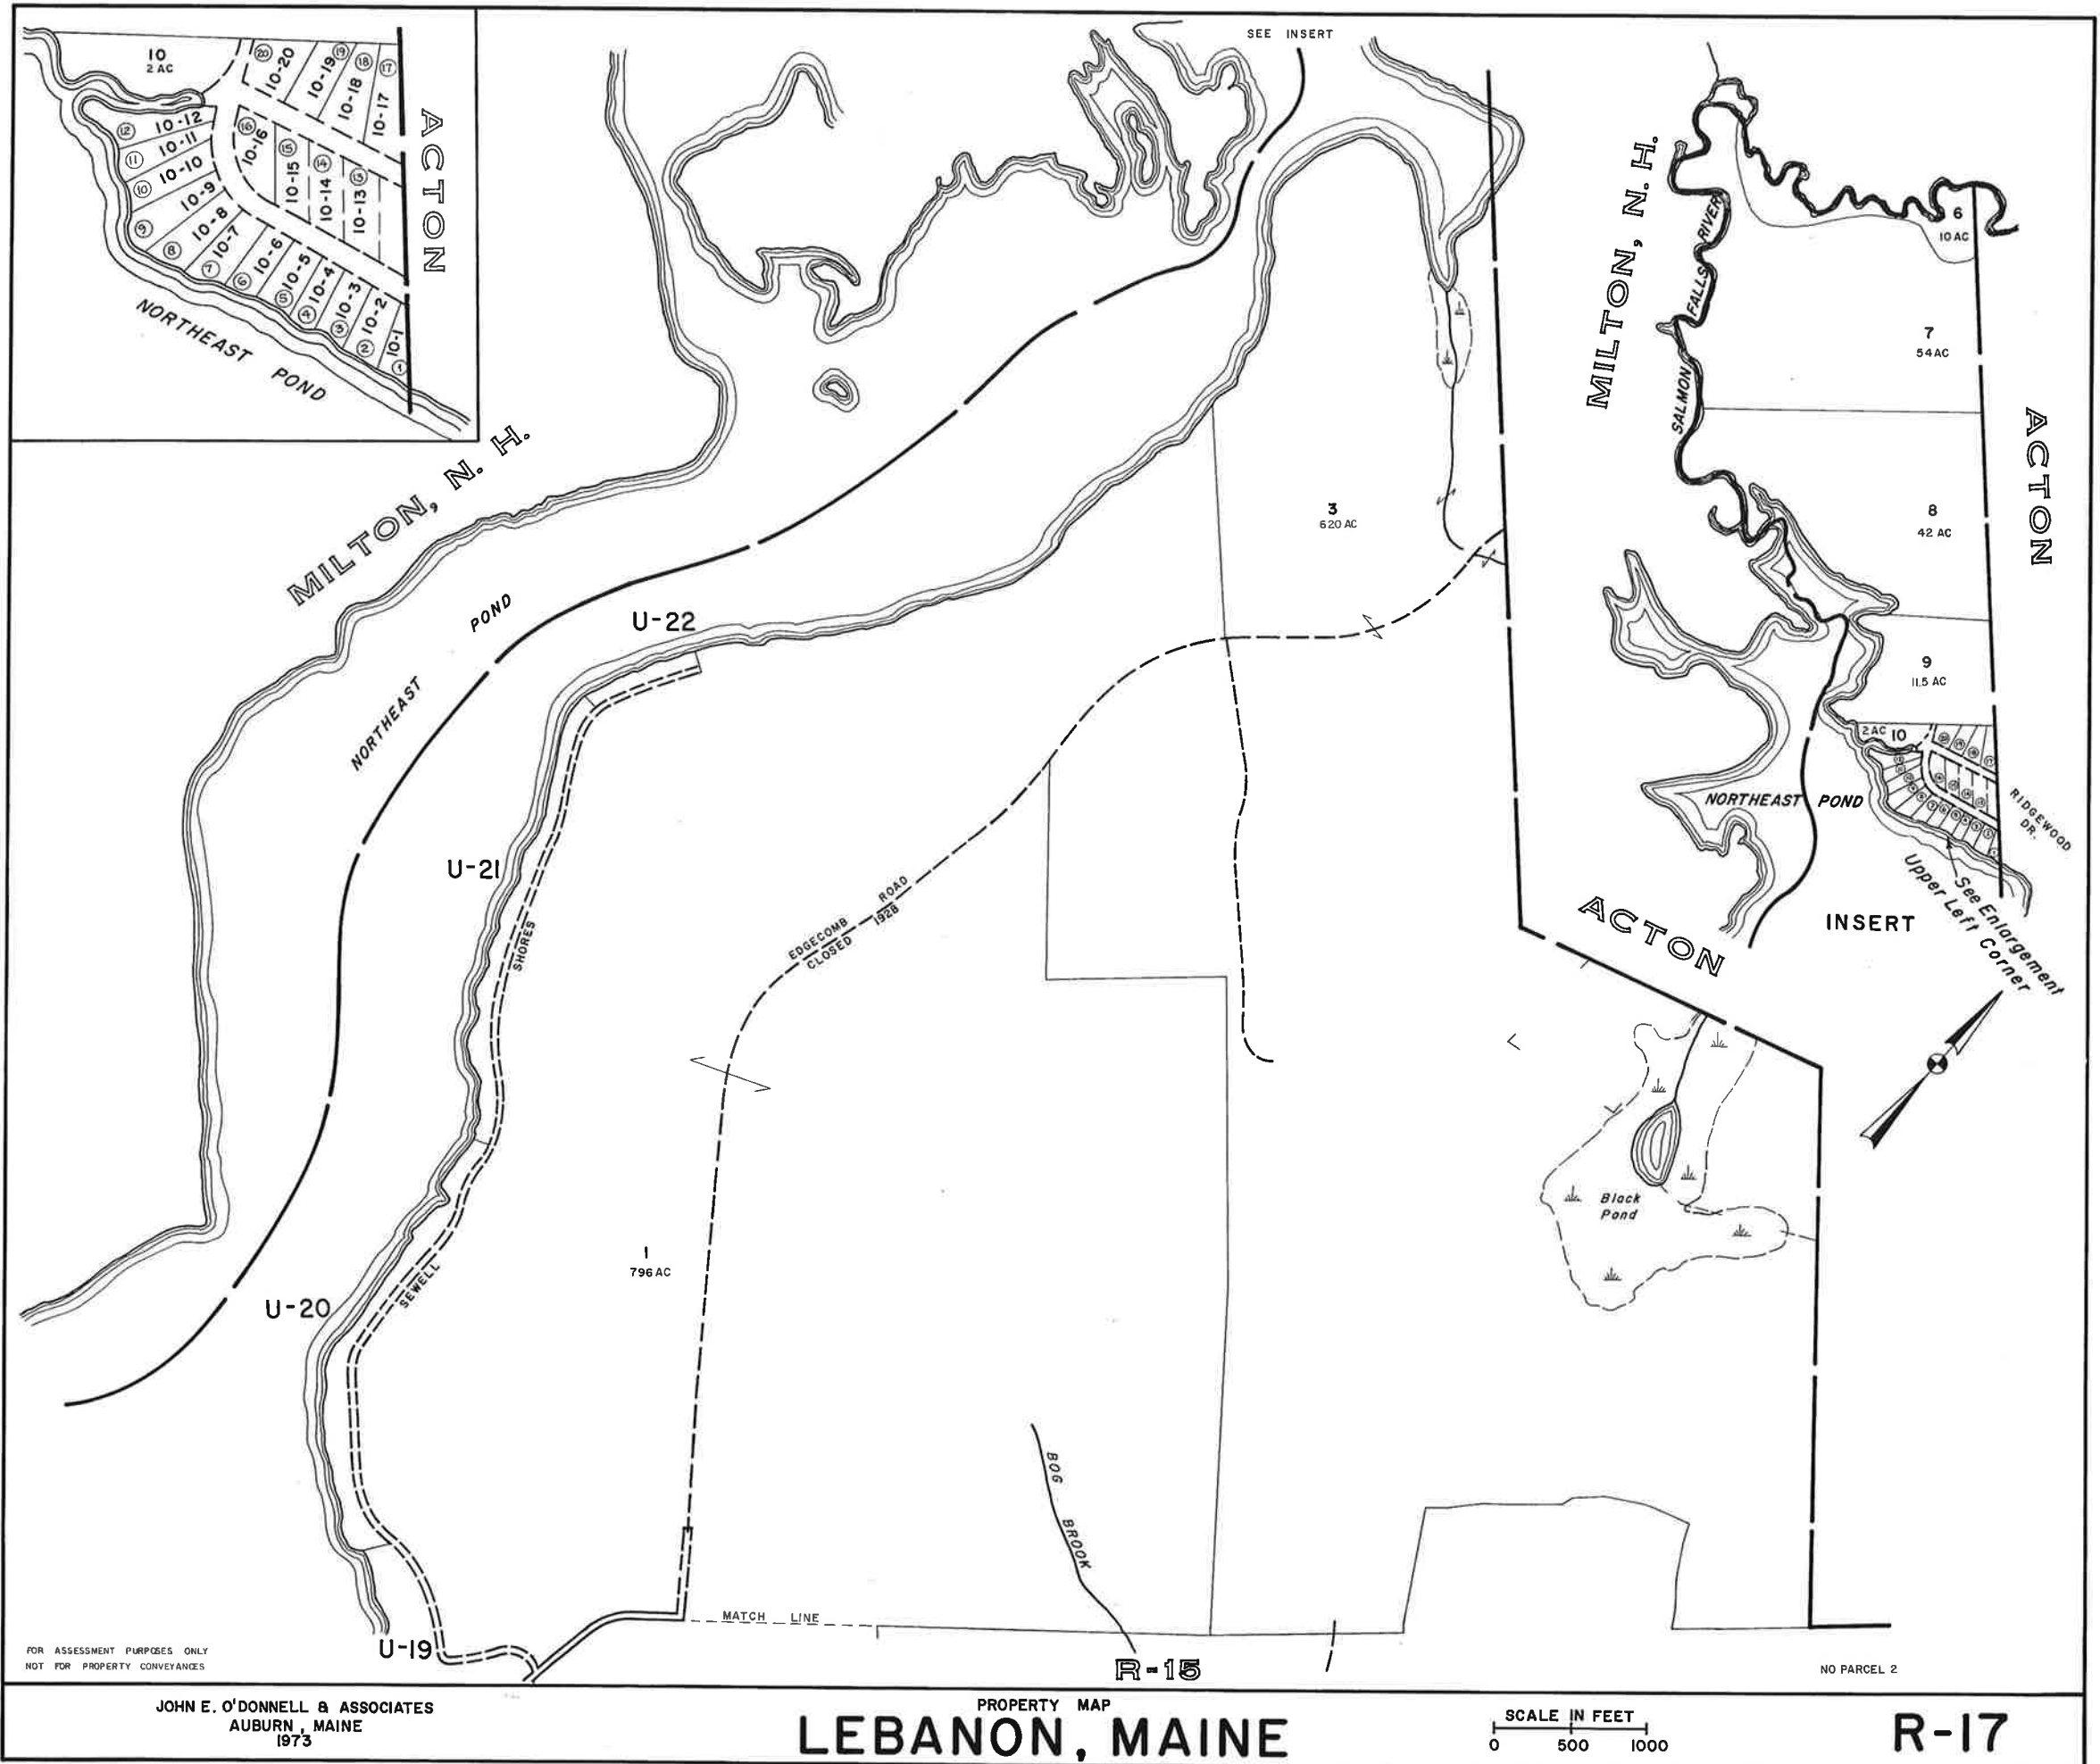


FOR ASSESSMENT PURPOSES ONLY
NOT FOR PROPERTY CONVEYANCES


JOHN E. O'DONNELL & ASSOCIATES
AUBURN, MAINE
1973

PROPERTY MAP
LEBANON, MAINE

SCALE IN FEET
0 500 1000

R-17

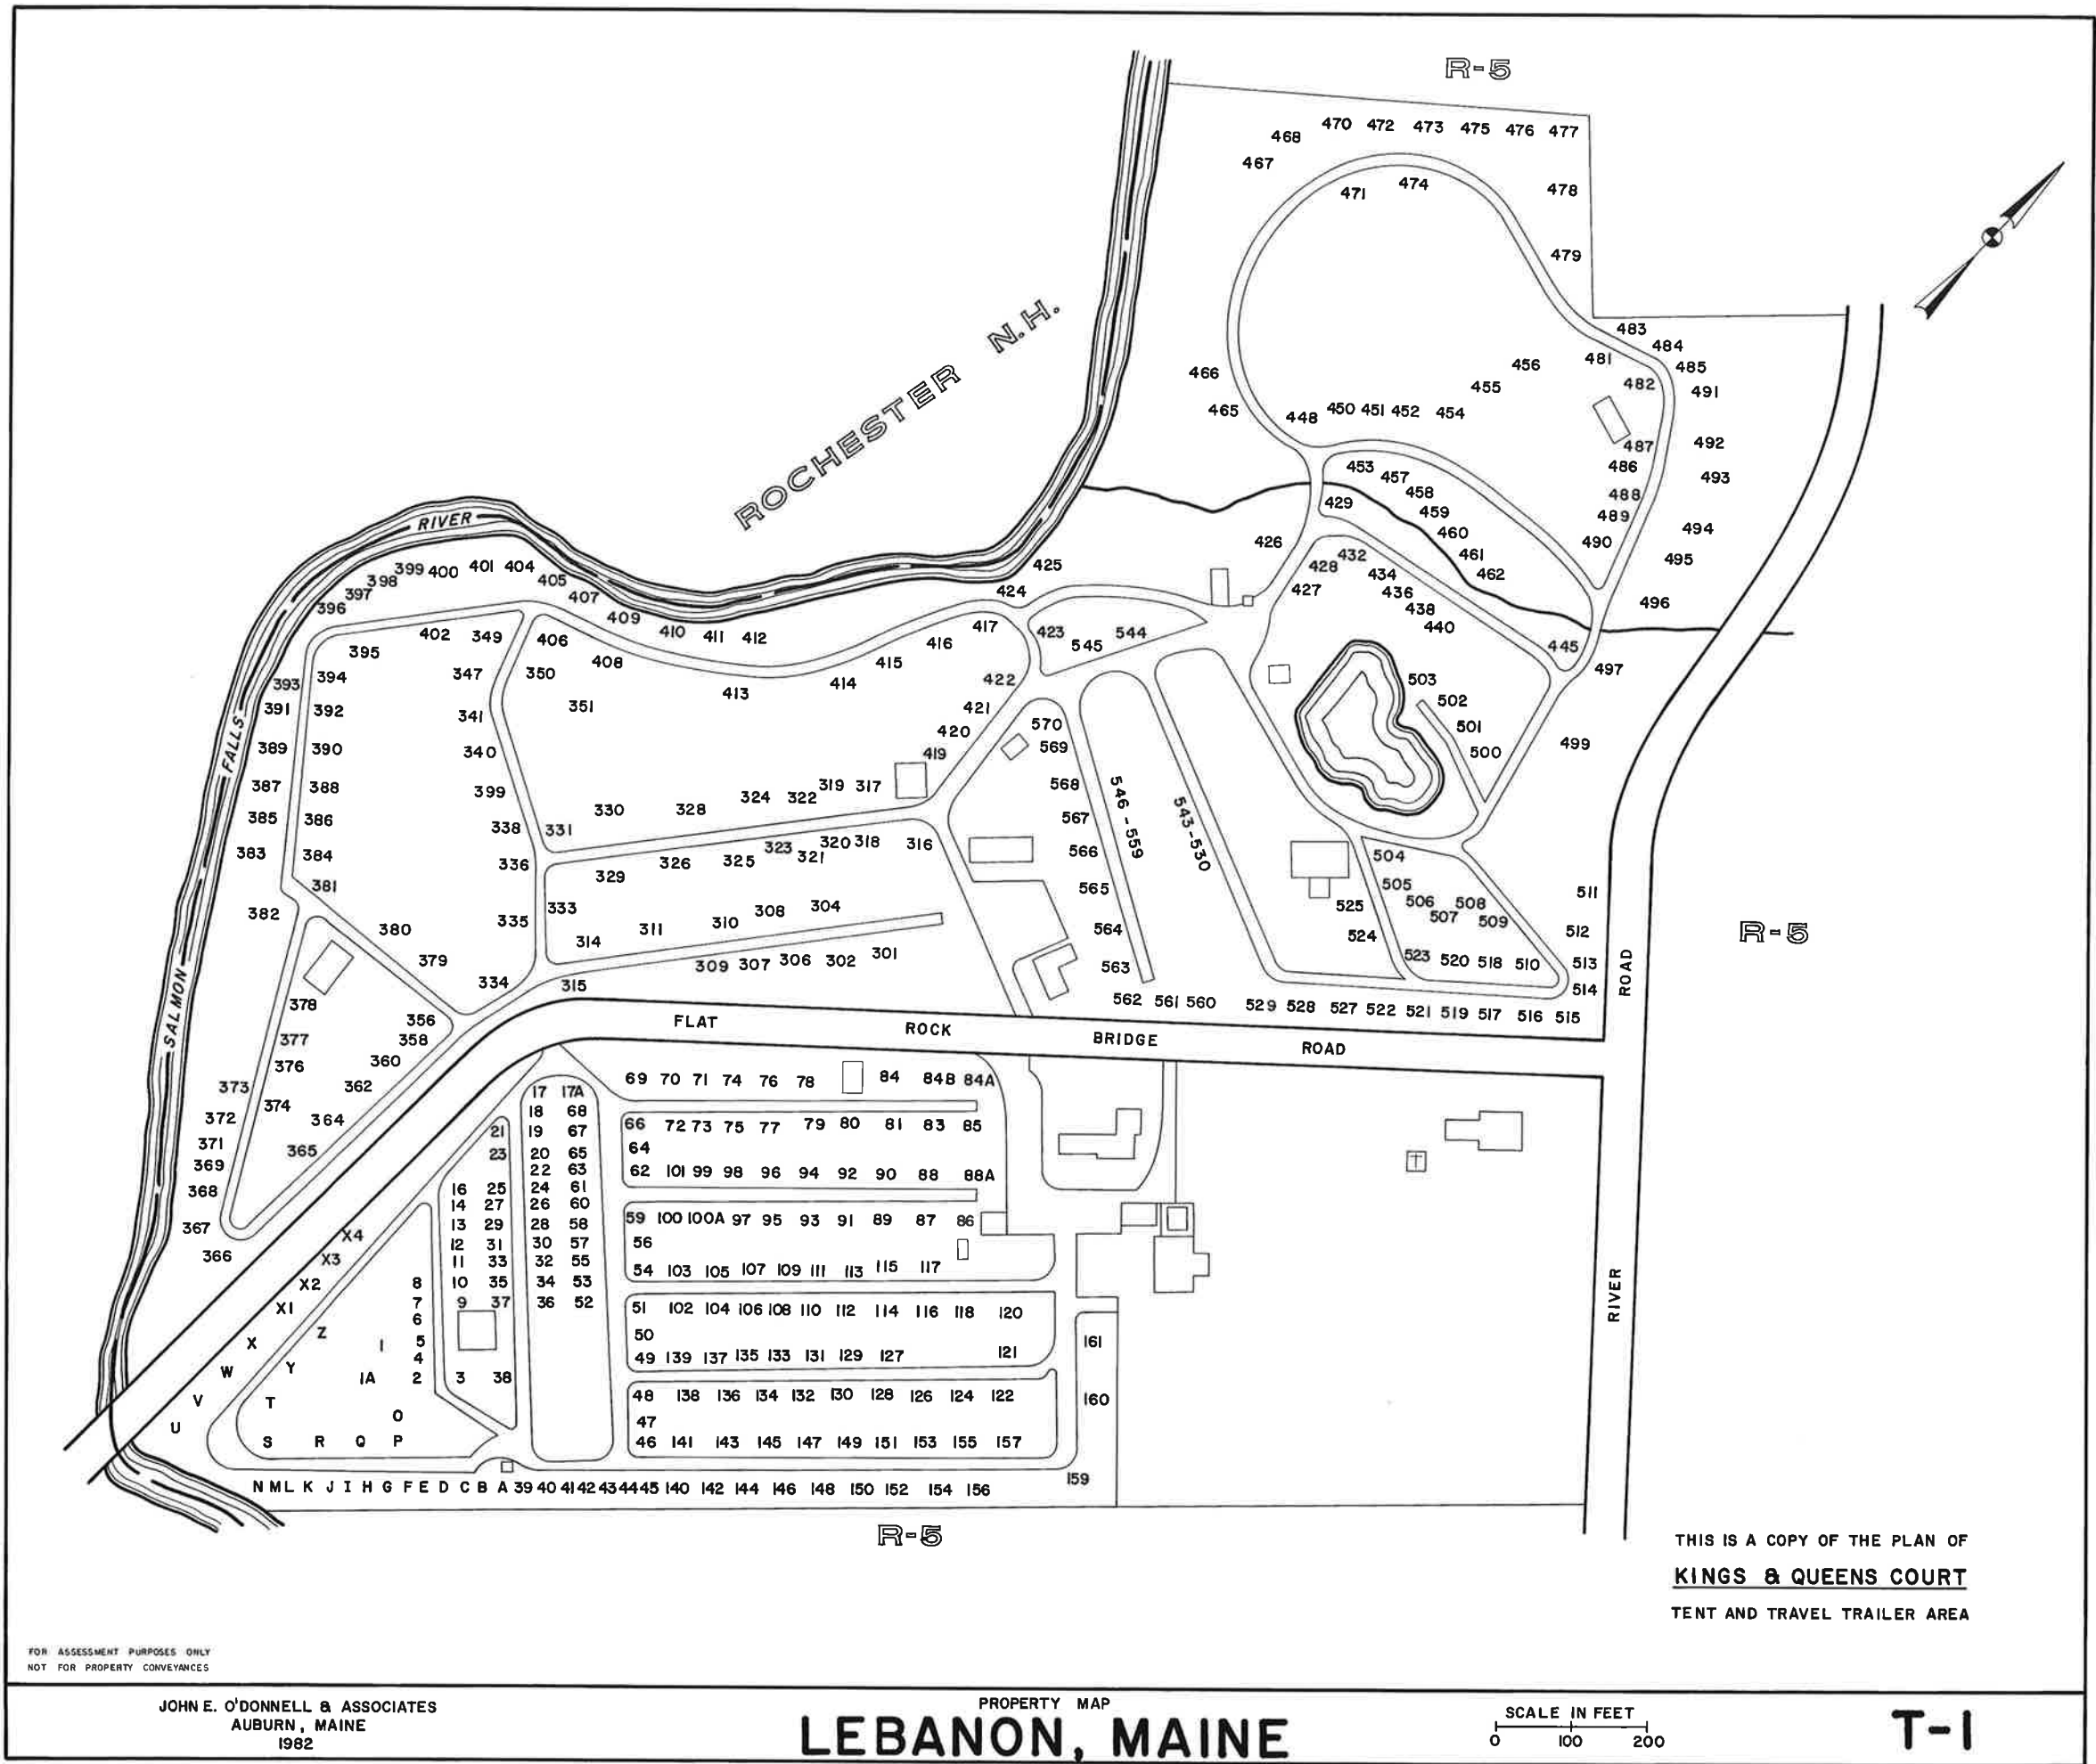

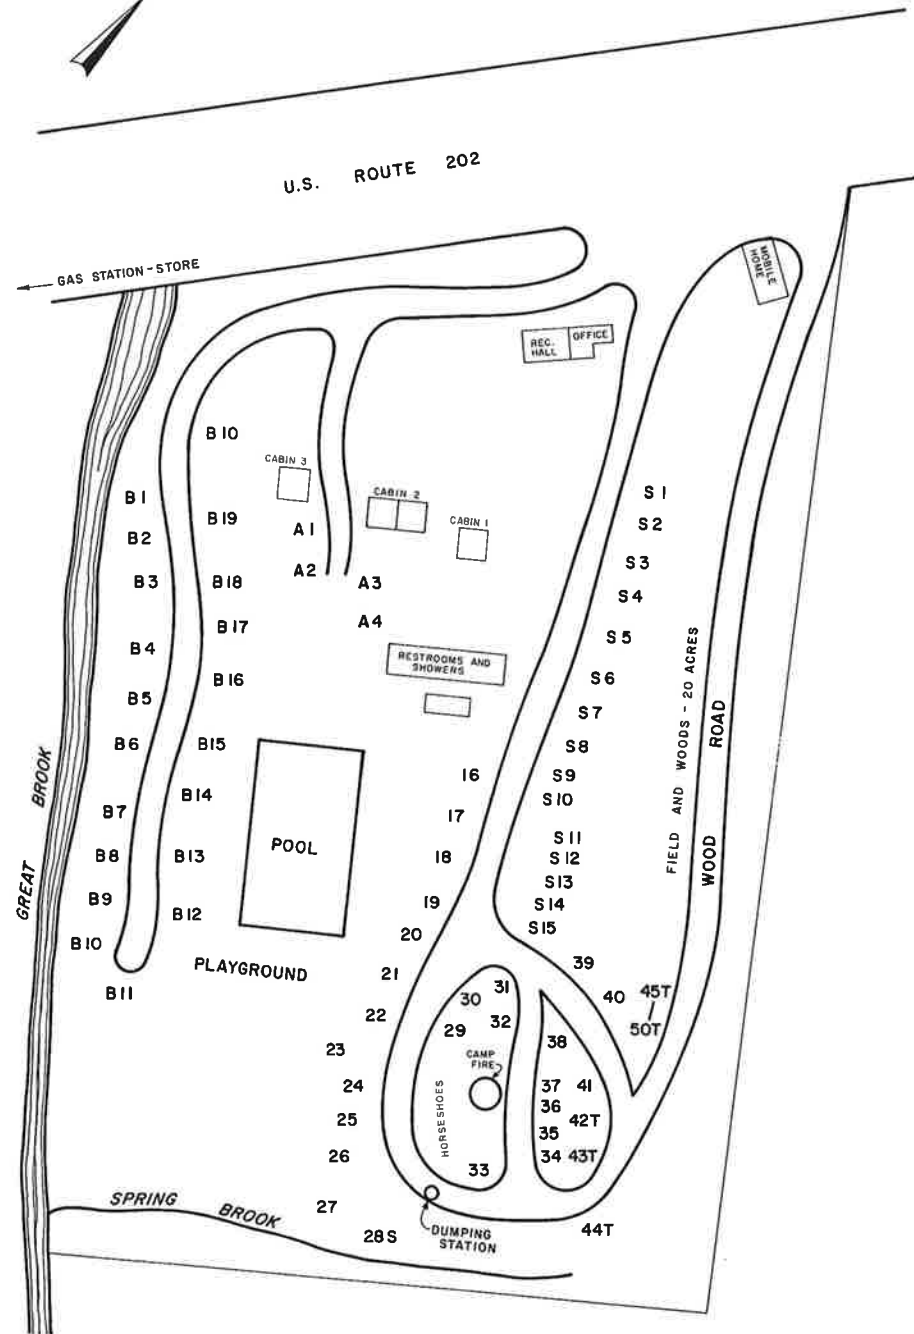

SCALE: APPROX. 1" = 50'

BROOKSIDE GROVE
(U-4-7)

FOR ASSESSMENT PURPOSES ONLY
NOT FOR PROPERTY CONVEYANCES

PREPARED BY PHOTOGRAMMETRIC METHODS BY
JOHN E. O'DONNELL & ASSOCIATES
AUBURN, MAINE


LEGEND
ADJACENT SHEET NO. 12
COMMON OWNERSHIP OR
DEVELOPMENT LOT NO. ②
SCALED DIMENSION ±

2

PROPERTY MAP

LEBANON, MAINE

T-2

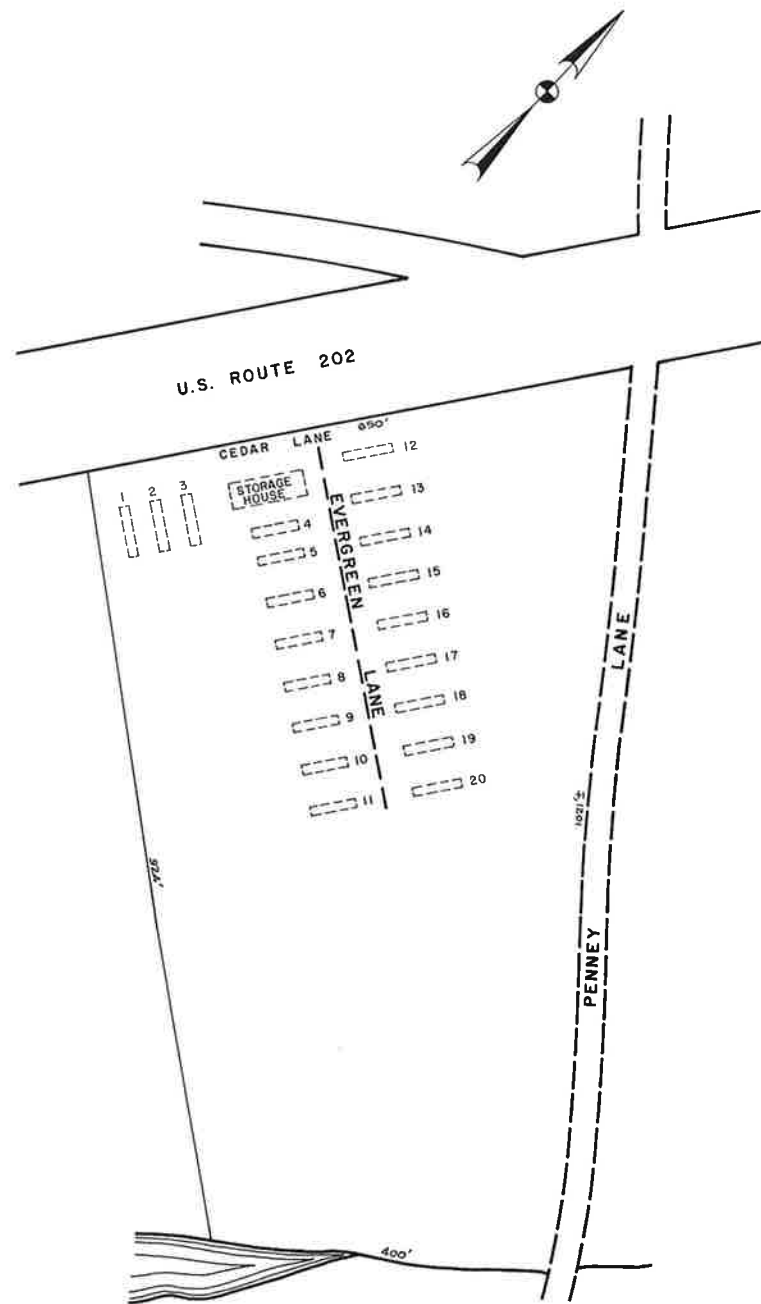


NOTE: MOBILE HOME SYMBOLS ARE NOT DRAWN TO SCALE, AND ARE INTENDED TO SHOW APPROXIMATE LOCATION ONLY.

SCALE: 1" = 100'

FOR ASSESSMENT PURPOSES ONLY
NOT FOR PROPERTY CONVEYANCES

5

JOHN E. O'DONNELL & ASSOCIATES
AUBURN, MAINE
1973

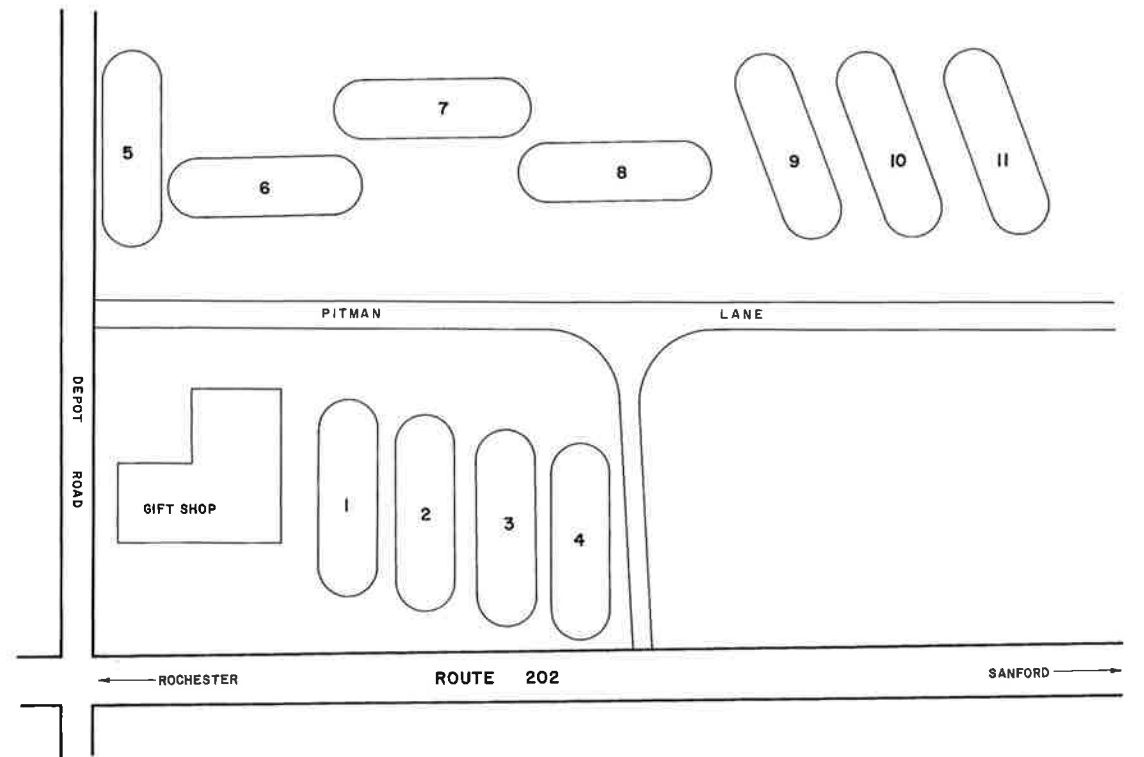

PITMAN'S MOBILE HOME VILLAGE


NO SCALE

4

PROPERTY MAP

LEBANON, MAINE

T-4,5

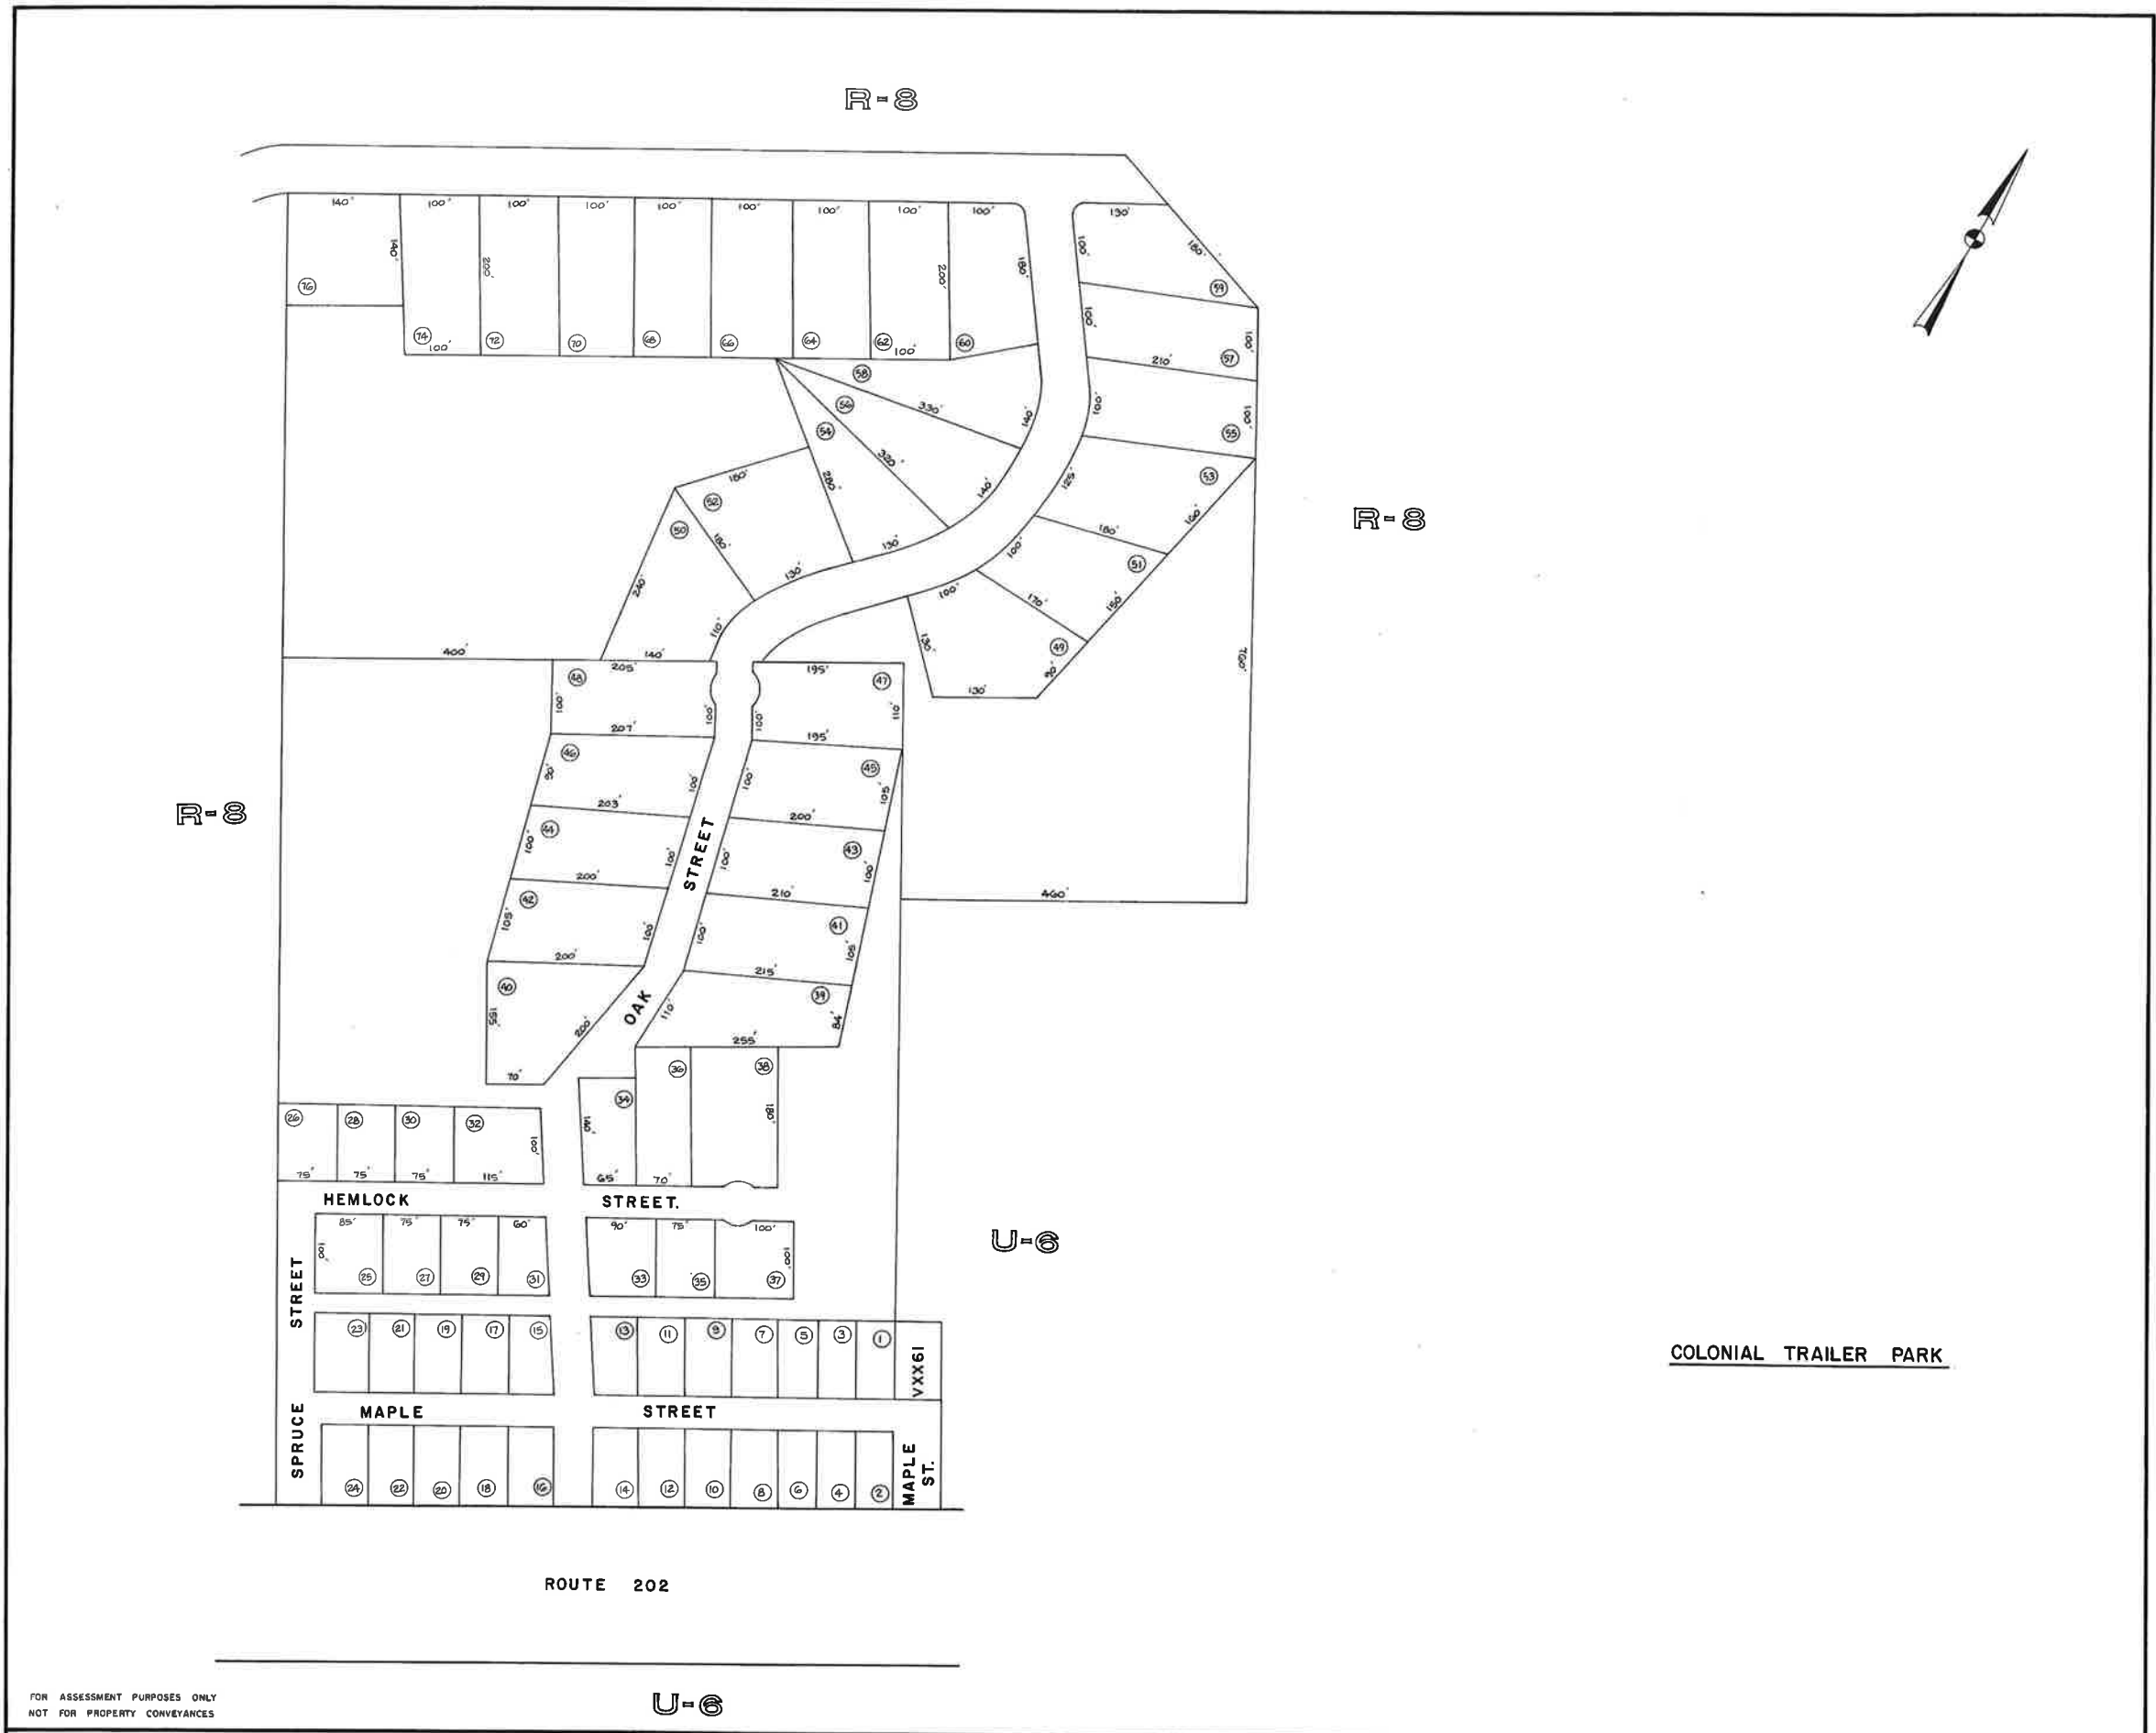


FOR ASSESSMENT PURPOSES ONLY
NOT FOR PROPERTY CONVEYANCES

JOHN E. O'DONNELL & ASSOCIATES
AUBURN, MAINE
1978

PROPERTY MAP
LEBANON, MAINE

SCALE IN FEET
0 100 200

T-6

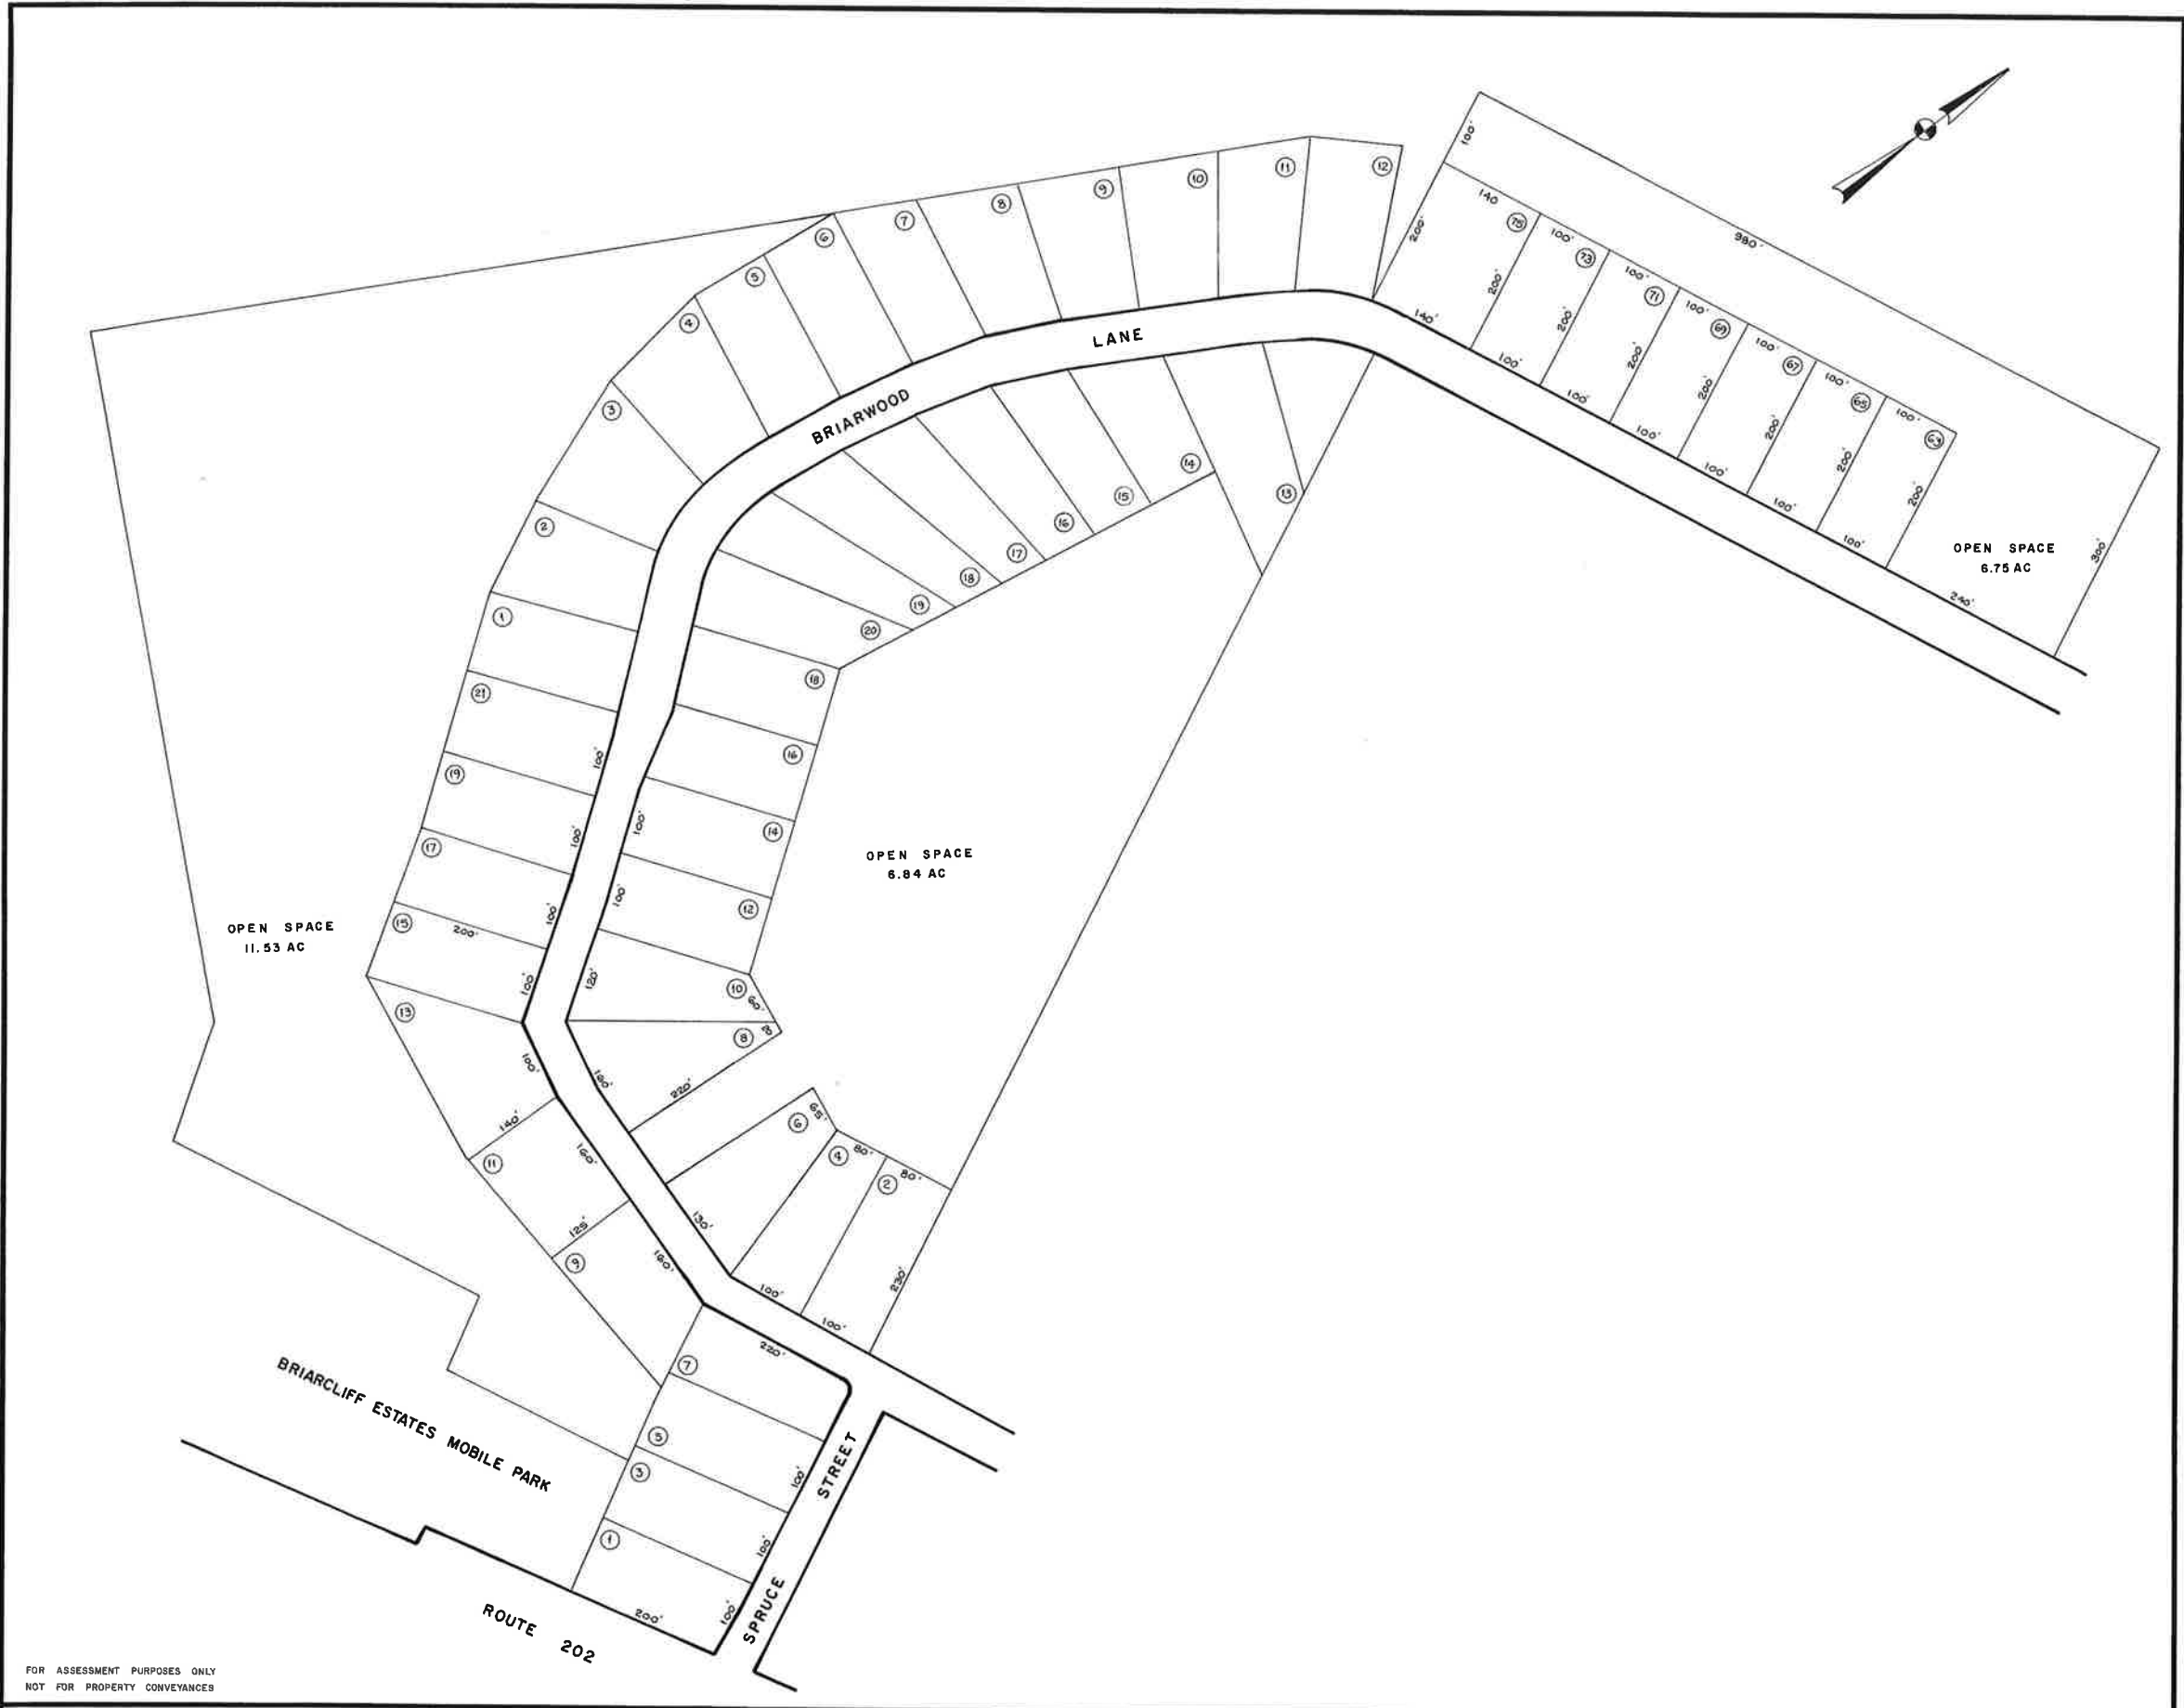

FOR ASSESSMENT PURPOSES ONLY
NOT FOR PROPERTY CONVEYANCES

PREPARED BY PHOTOGRAMMETRIC METHODS BY
JOHN E. O'DONNELL & ASSOCIATES
AUBURN, MAINE

LEGEND
ADJACENT SHEET NO.
COMMON OWNERSHIP
DEVELOPMENT LOT NO.
SCALED DIMENSION

12
OR
2
±


PROPERTY MAP

LEBANON, MAINE

SCALE IN FEET
0 100 200

T-7

MAKESPAC

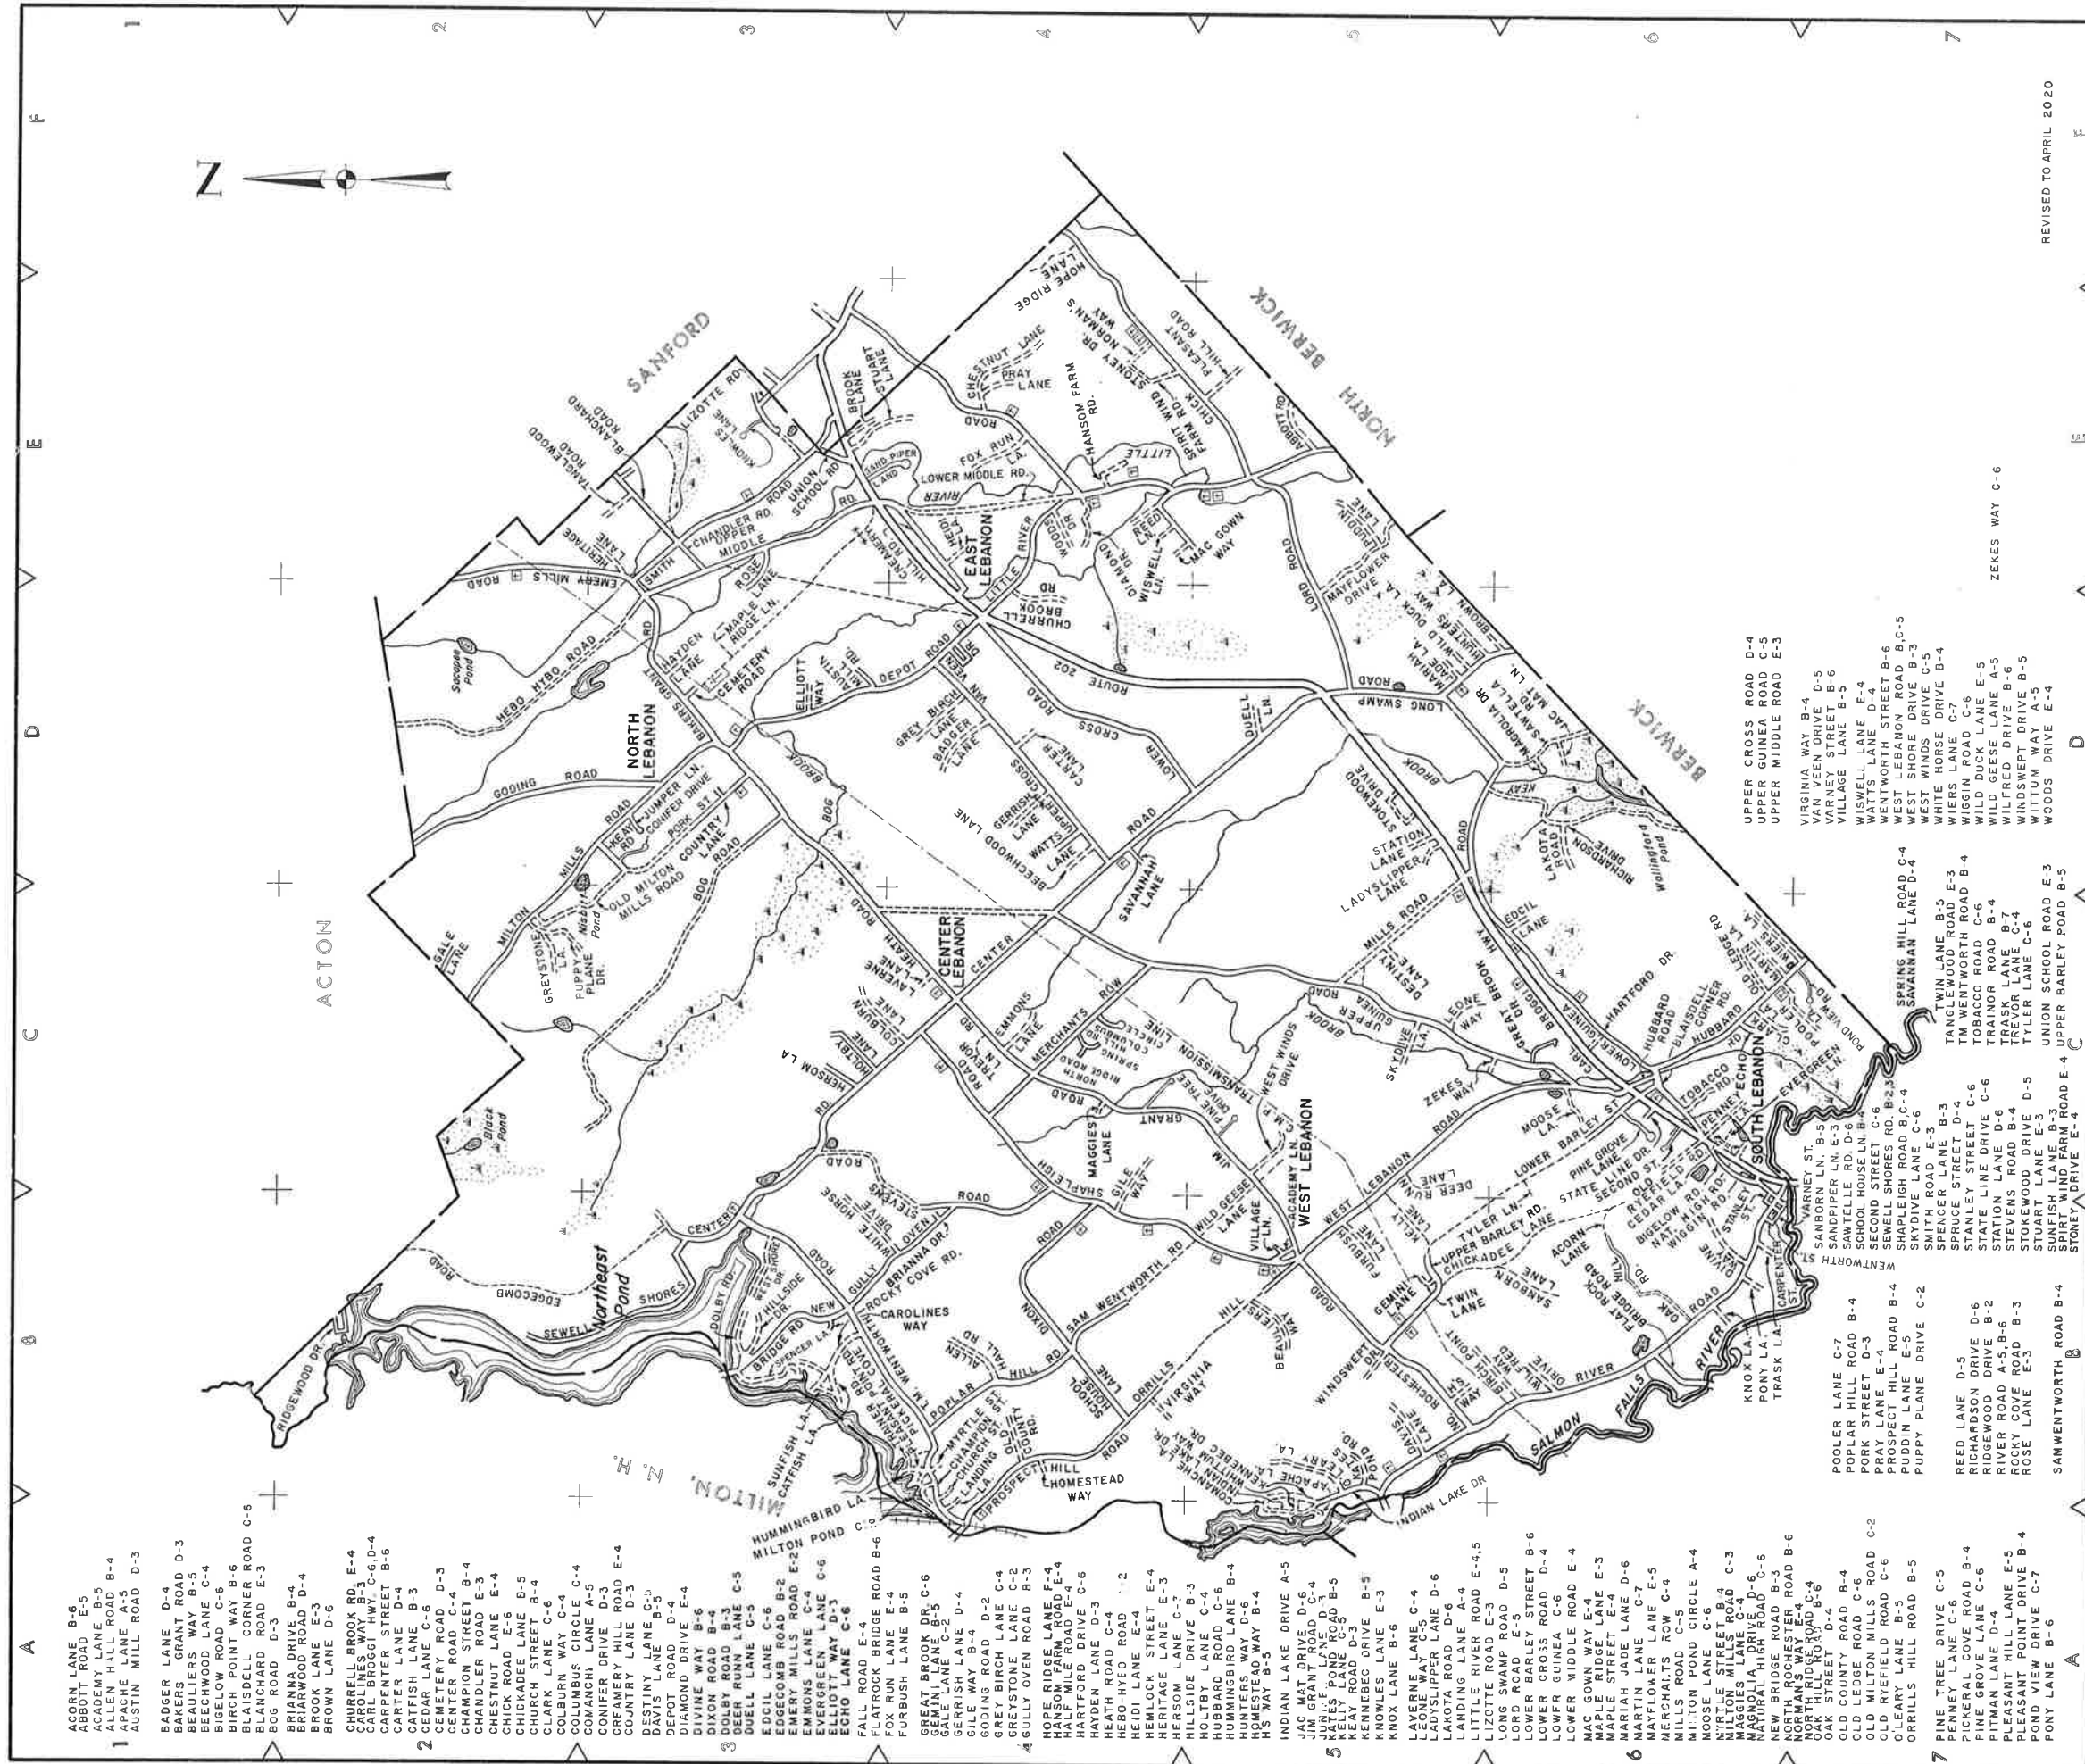

- 1 A ACOFN LANE B-6
ABBOTT ROAD E-5
ACADEMY LANE B-5
ALLEN HALL ROAD B-4
ALLEN HILL ROAD E-5
AUSTIN MILL ROAD D-3
- 2 BADGER LANE D-4
BAKERS GRANT ROAD D-3
BEAULIERS WAY B-5
BEECHWOOD LANE C-4
BIGELOW ROAD C-6
BIRCH POINT WAY B-6
BLAISDELL CORNER ROAD C-6
BLANCHARD ROAD E-3
BOG ROAD D-3
BRIANWOOD DRIVE B-4
BROWN LANE E-3
BROWN LANE D-6
- 3 CHURCHILL BROOK RD E-4
CAROLINES WAY E-4
CARL BROGGT HWY C-6,D-4
CARPENTER STREET B-6
CARTER LANE D-4
CATFISH LANE B-3
CEDAR LANE C-6
CENTER ROAD C-4
CHAMPION STREET B-4
CHANDLER ROAD E-3
CHESTNUT LANE E-4
CHICK ROAD E-6
CHICKADEE LANE B-5
CHURCH STREET B-4
CLARK LANE C-6
COLUMBIA WAY C-4
COLUMBUS CIRCLE C-4
CONIFER DRIVE A-3
CONIFERY HILL ROAD E-4
COUNTRY LANE D-3
DESTINY LANE C-1
DAVIS LANE B-5
DEPOT ROAD D-4
DIAMOND DRIVE E-4
DIVINE WAY B-6
DIXON ROAD B-4
DEER RUN LANE C-5
DUELL LANE C-5
- 4 EDGILL LANE C-6
EDGECOMB ROAD B-2
EMERY MILLS ROAD E-2
EMMONS LANE C-4
EVERGREEN LANE C-6
ELLIOTT WAY D-3
EGHO LANE C-6
FALL ROAD E-4
FLAT ROCK BRIDGE ROAD B-6
FLAT ROCK LANE B-5
FURBUSH LANE B-5
GREAT BROOK DR C-6
GAY LANE C-5
GERRISH LANE D-4
GILE WAY B-4
GODDING ROAD D-2
GREY BIRCH LANE C-4
GREYSTONE LANE C-2
GULLY OVEN ROAD B-3
HOPE RIDGE LANE F-4
HANSOM FARMS ROAD E-4
HARTFORD DRIVE C-6
HAYDEN LANE D-3
HEATH ROAD C-4
HEBO-HYED ROAD E-2
HEIDI LANE E-4
HERITAGE LANE E-3
HERSON LANE C-7
HERSON LANE B-3
HOLLIS LANE C-3
HUBBARD ROAD C-6
HUMMINGBIRD LANE B-4
HUNTERS WAY D-6
HOMESTEAD WAY B-4
INDIAN LAKE DRIVE A-5
JAC MAT DRIVE D-6
JUN GRANT ROAD D-4
JUN GRANT LANE D-5
KATIES POND ROAD B-5
KEAY ROAD D-5
KENNEBEC DRIVE B-5
KNOWLES LANE E-3
KNOX LANE B-6
LAVERNE LANE C-4
LEONE WAY C-5
LADYSLIPPER LANE D-6
LAKOTA ROAD D-6
LITTLE LANE D-4
LITZETTE ROAD E-3
LITZETTE ROAD E-5
LONG SWAMP ROAD D-5
LORD ROAD E-5
LOWER BARLEY STREET B-6
LOWER CROSS ROAD D-4
LOWER GUINEA C-6
LOWER MIDDLE ROAD E-4
MAC GOWN WAY E-4
MAPLE RIDGE LANE E-3
MAPLE RIDGE LANE D-6
MARTIN LAKE LANE C-7
MAYFLOWER LANE E-5
MAYFLOWERS ROW C-4
MILLS ROAD C-5
MILLS POND CIRCLE A-4
MILTON POND CIRCLE A-4
MOOSE LANE C-6
NORTH STREET ROAD C-3
NORTH STREET ROAD C-4
MAGGIES LANE C-4
MAGNOLIA DRIVE D-6
MAYFLOWER DRIVE B-6
NEW BRIDGE ROAD B-3
NORTH ROCHESTER ROAD B-6
NORMAN'S WAY E-4
OAK HILL ROAD B-6
OAK STREET D-4
OLD COUNTY ROAD B-4
OLD LEDGE ROAD C-6
OLD MILTON MILLS ROAD C-2
OLD RIFIELD ROAD C-6
OLEARY LANE B-5
ORRILLS HILL ROAD B-5
- 5 PINE TREE DRIVE C-5
PENNEY LANE C-6
PICKERAL COVE ROAD B-4
PINE GROVE LANE C-6
PITMAN LANE D-4
PLEASANT HILL LANE E-5
PLEASANT POINT DRIVE B-4
POND VIEW DRIVE C-7
PONY LANE B-6
- 6 POOLER LANE C-7
POPLAR STREET C-3
PORK LANE E-4
PROSPECT HILL ROAD B-4
PUDDIN LANE E-5
PUPPY PLANE DRIVE C-2
REED LANE D-5
RICHARDSON DRIVE D-6
RIDGEWOOD DRIVE B-2
RIDGEWOOD ROAD C-5,B-6
ROCKY COVE ROAD B-3
ROSE LANE E-3
SAMPSON ROAD B-4
SAMWENTWORTH ROAD B-4
- 7 REED LANE D-5
RICHARDSON DRIVE D-6
RIDGEWOOD DRIVE B-2
RIDGEWOOD ROAD C-5,B-6
ROCKY COVE ROAD B-3
ROSE LANE E-3
SAMPSON ROAD B-4
SAMWENTWORTH ROAD B-4

JOHN E. O'DONNELL & ASSOCIATES
AUBURN, MAINE
1973

LEBANON

MAINE



REVISED TO APRIL 20 20